



L.66,30

G.66,60

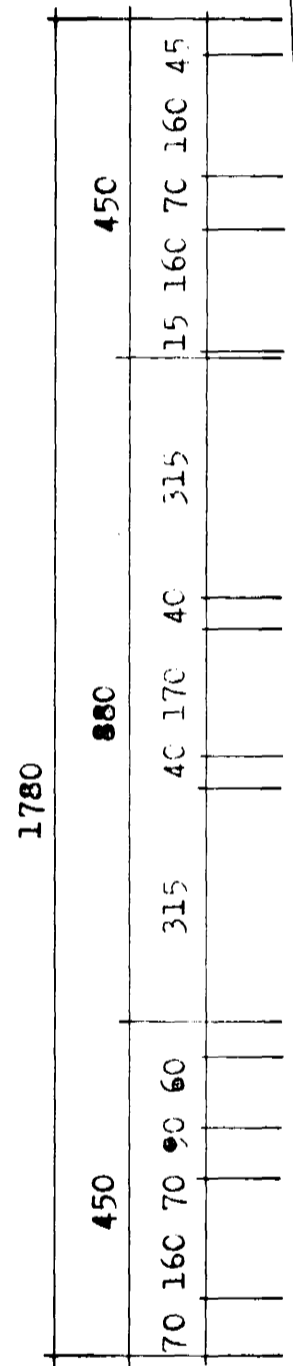


grunnmynd

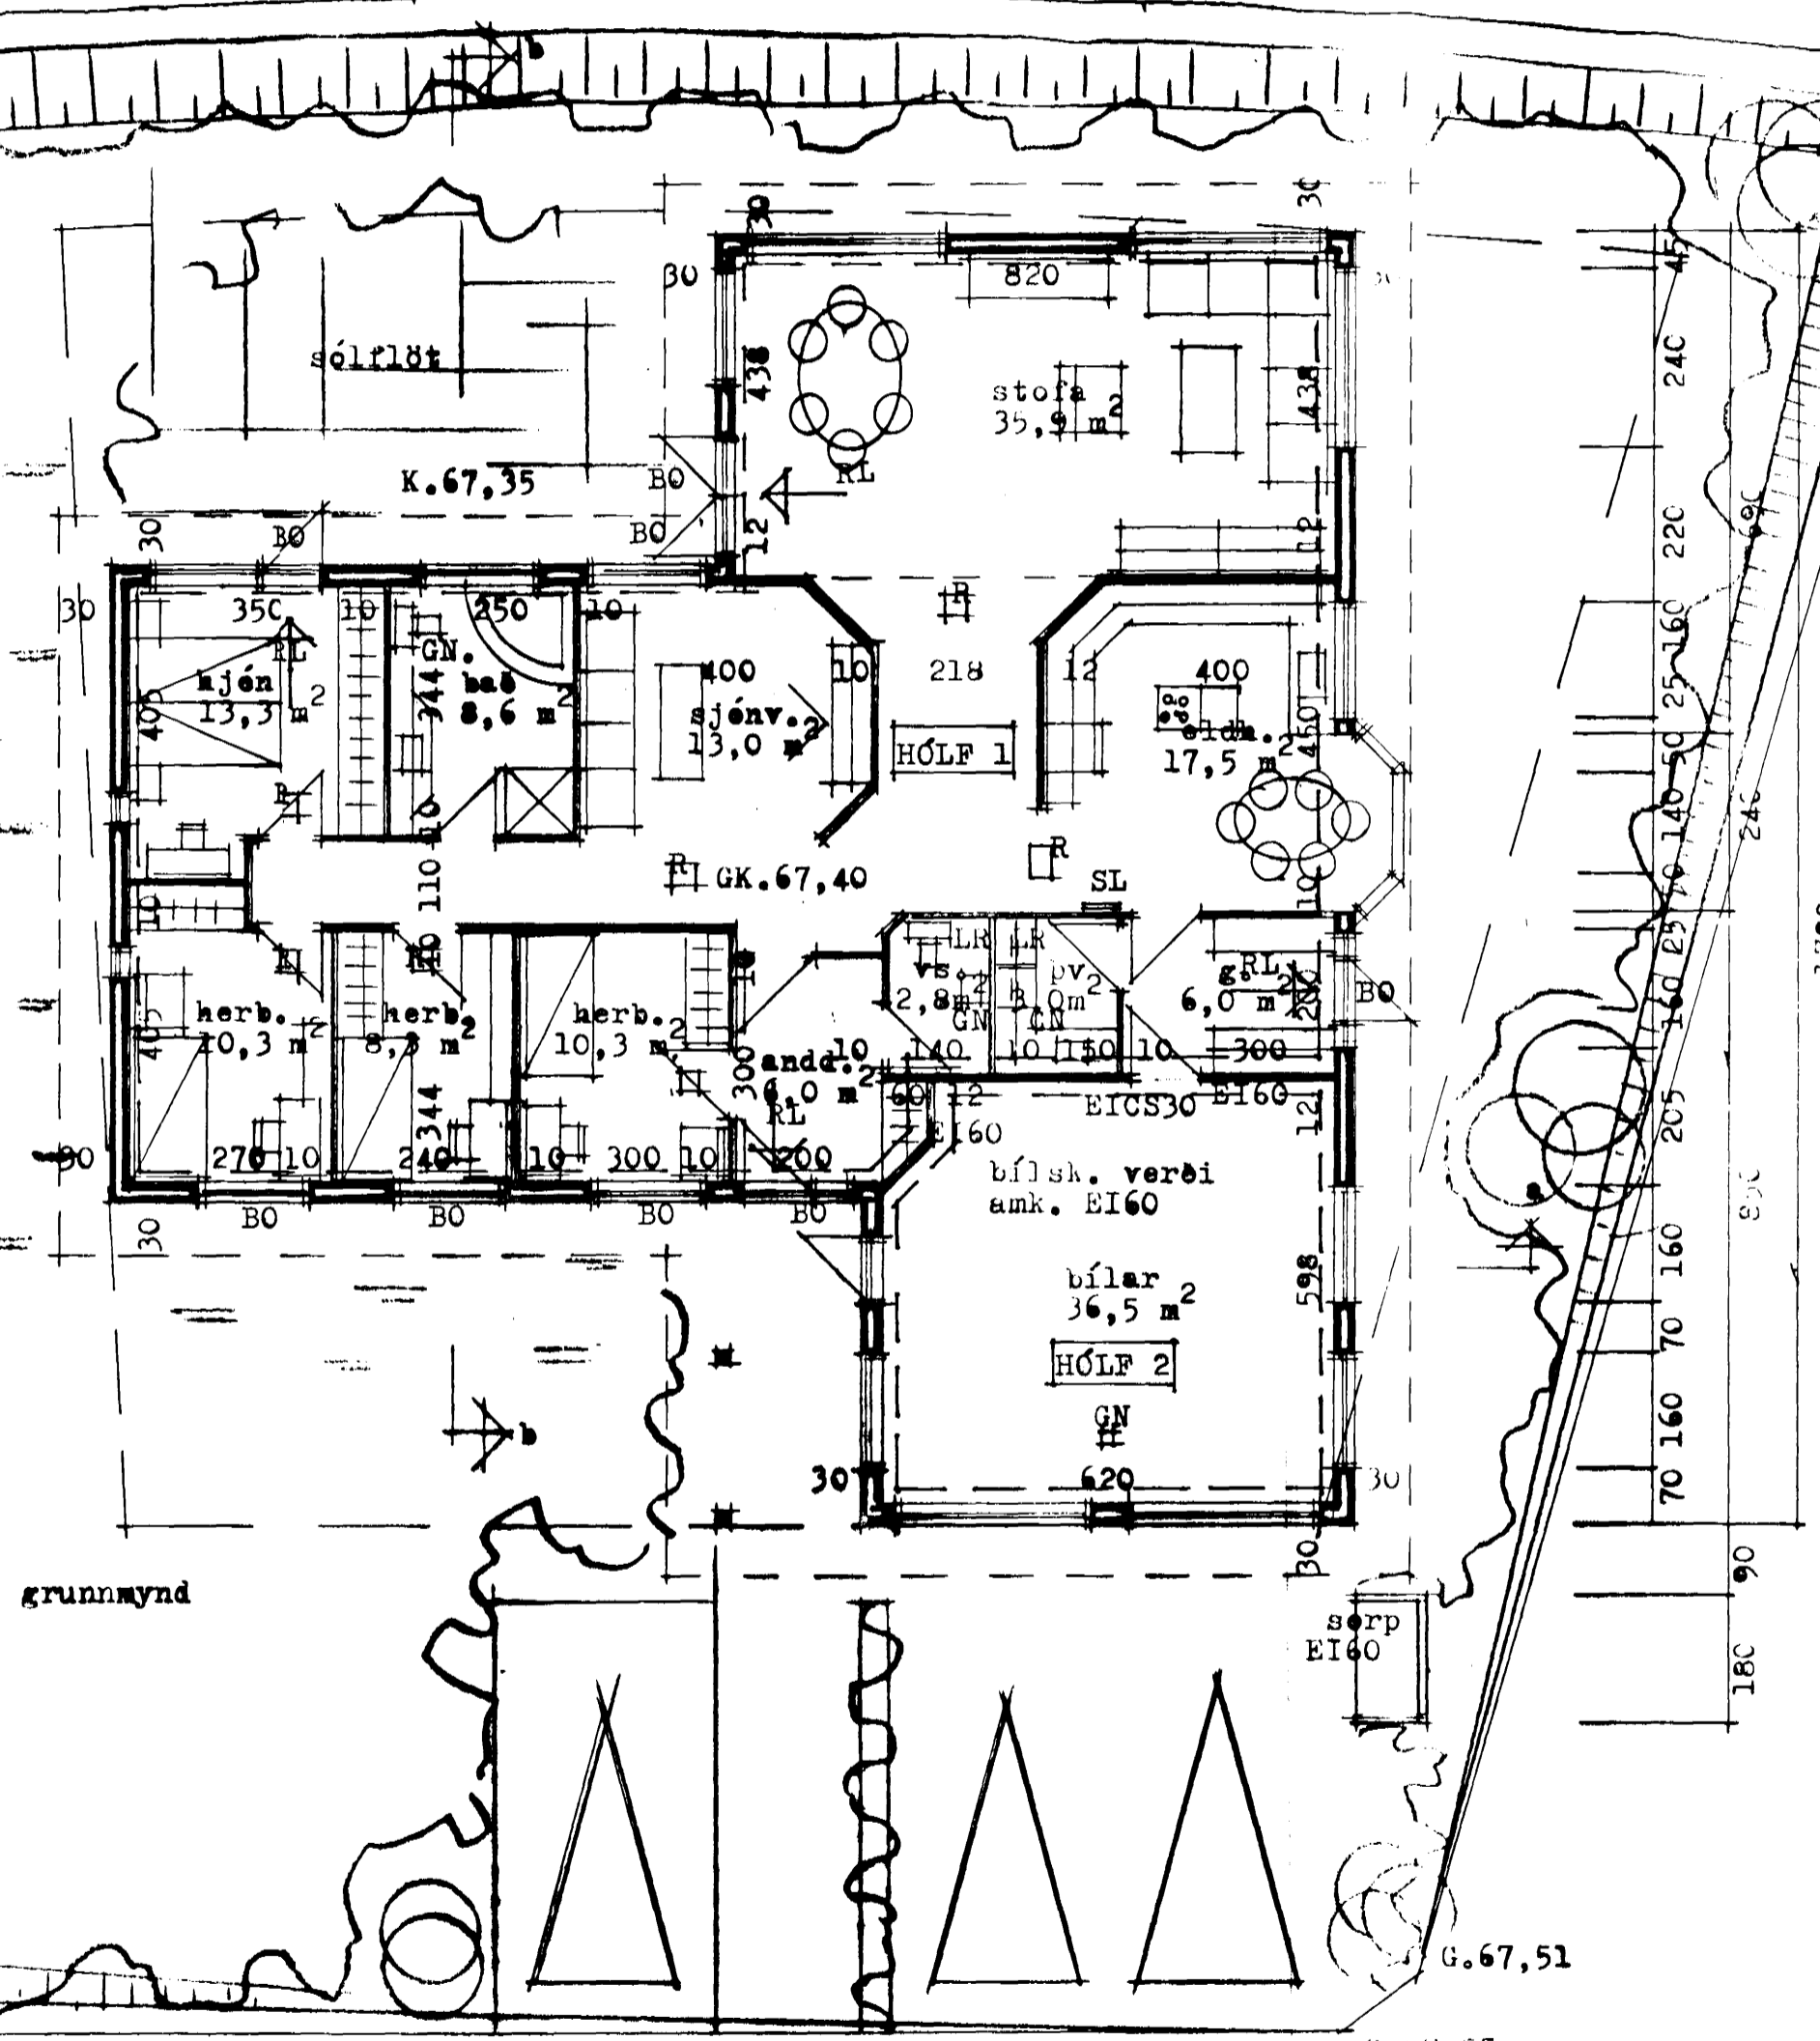

G.68,06

G.67,55

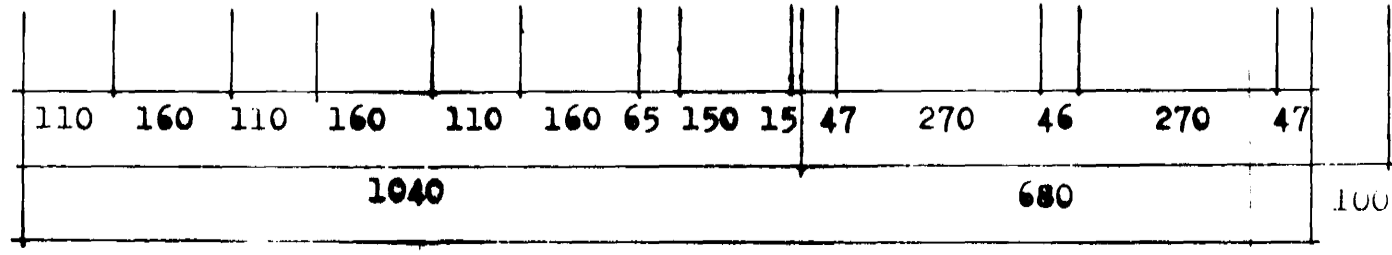


1720


skýringar

- — — brunahólf
- rýmingarleið
- BO björgunarep
- reykskynjari
- SL slökkvitæki

blað nr. 1

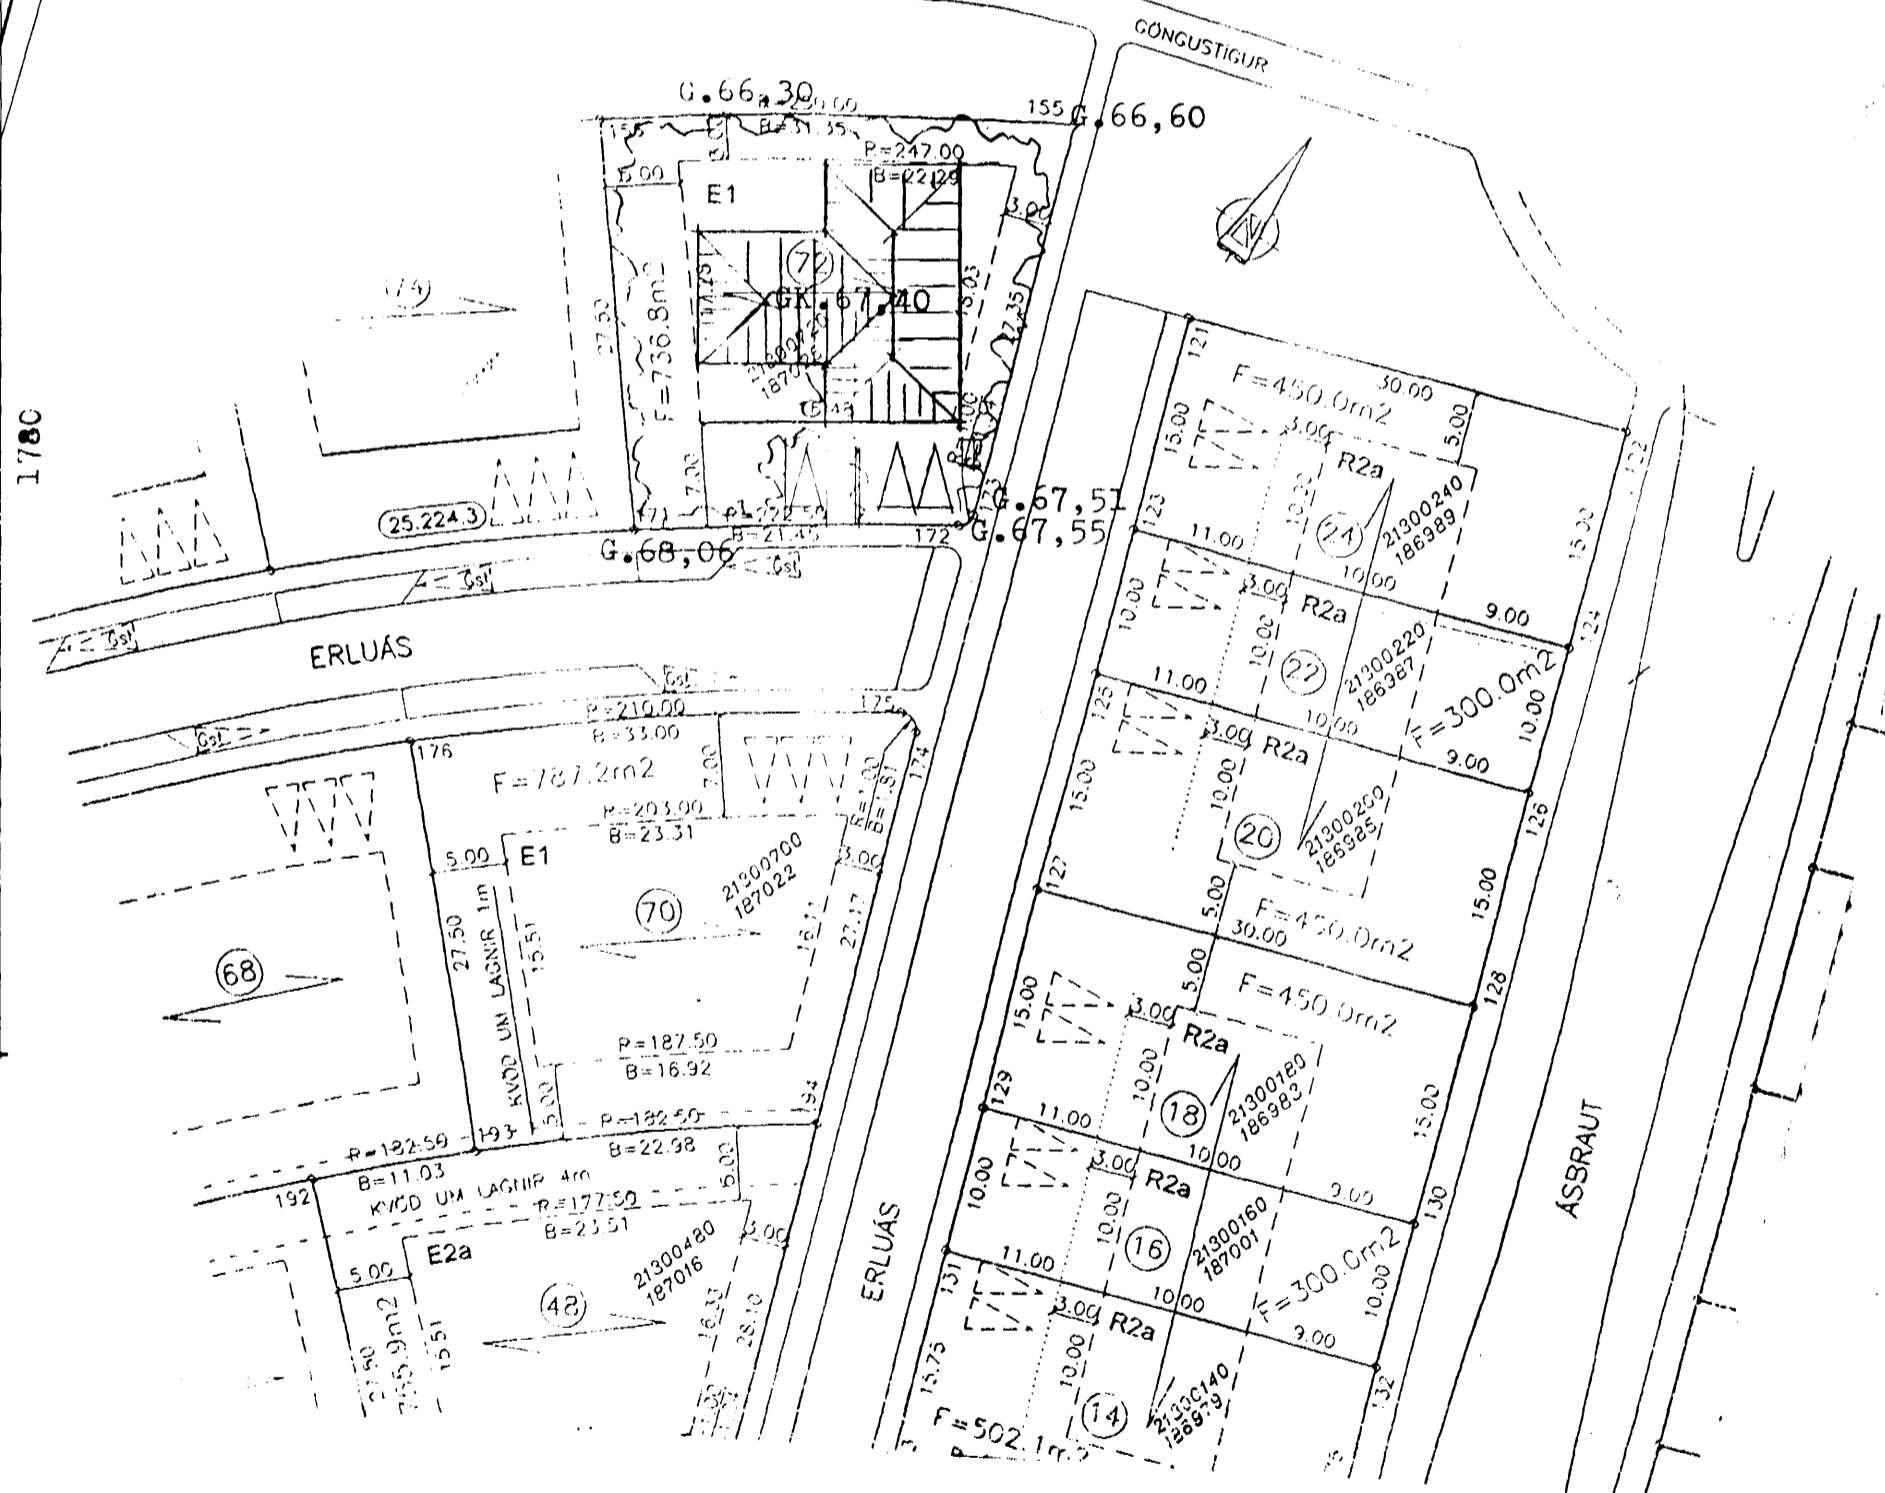

afstæða m. 1:100

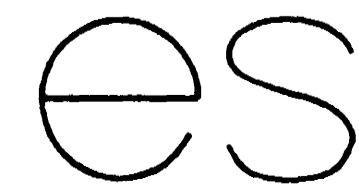

TEIKNISTOFAN	Suburlandsbraut 48 Sími 5887344 Fax 5887343	MÁL	1:100 / 1:500	BLAÐ
VERKHEITI	Erluás nr. 72 Hafnarfirði	DAGS	júlí 2001	
	SIGURDUR KJARTANSSON	BREYTT		
	kl. 090246-2839			