
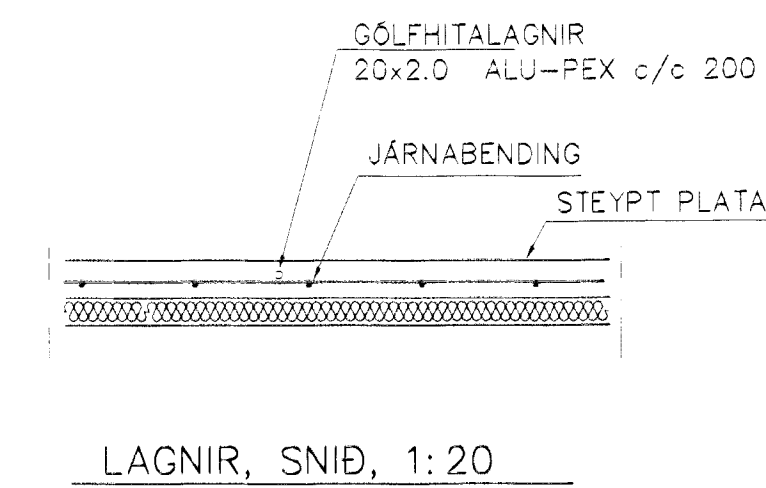


GRUNNMYND 1:50

GÓLFHITALAGNIR
20x2,0 ALU-PEX c/c200
SJÁ SNÍÐ

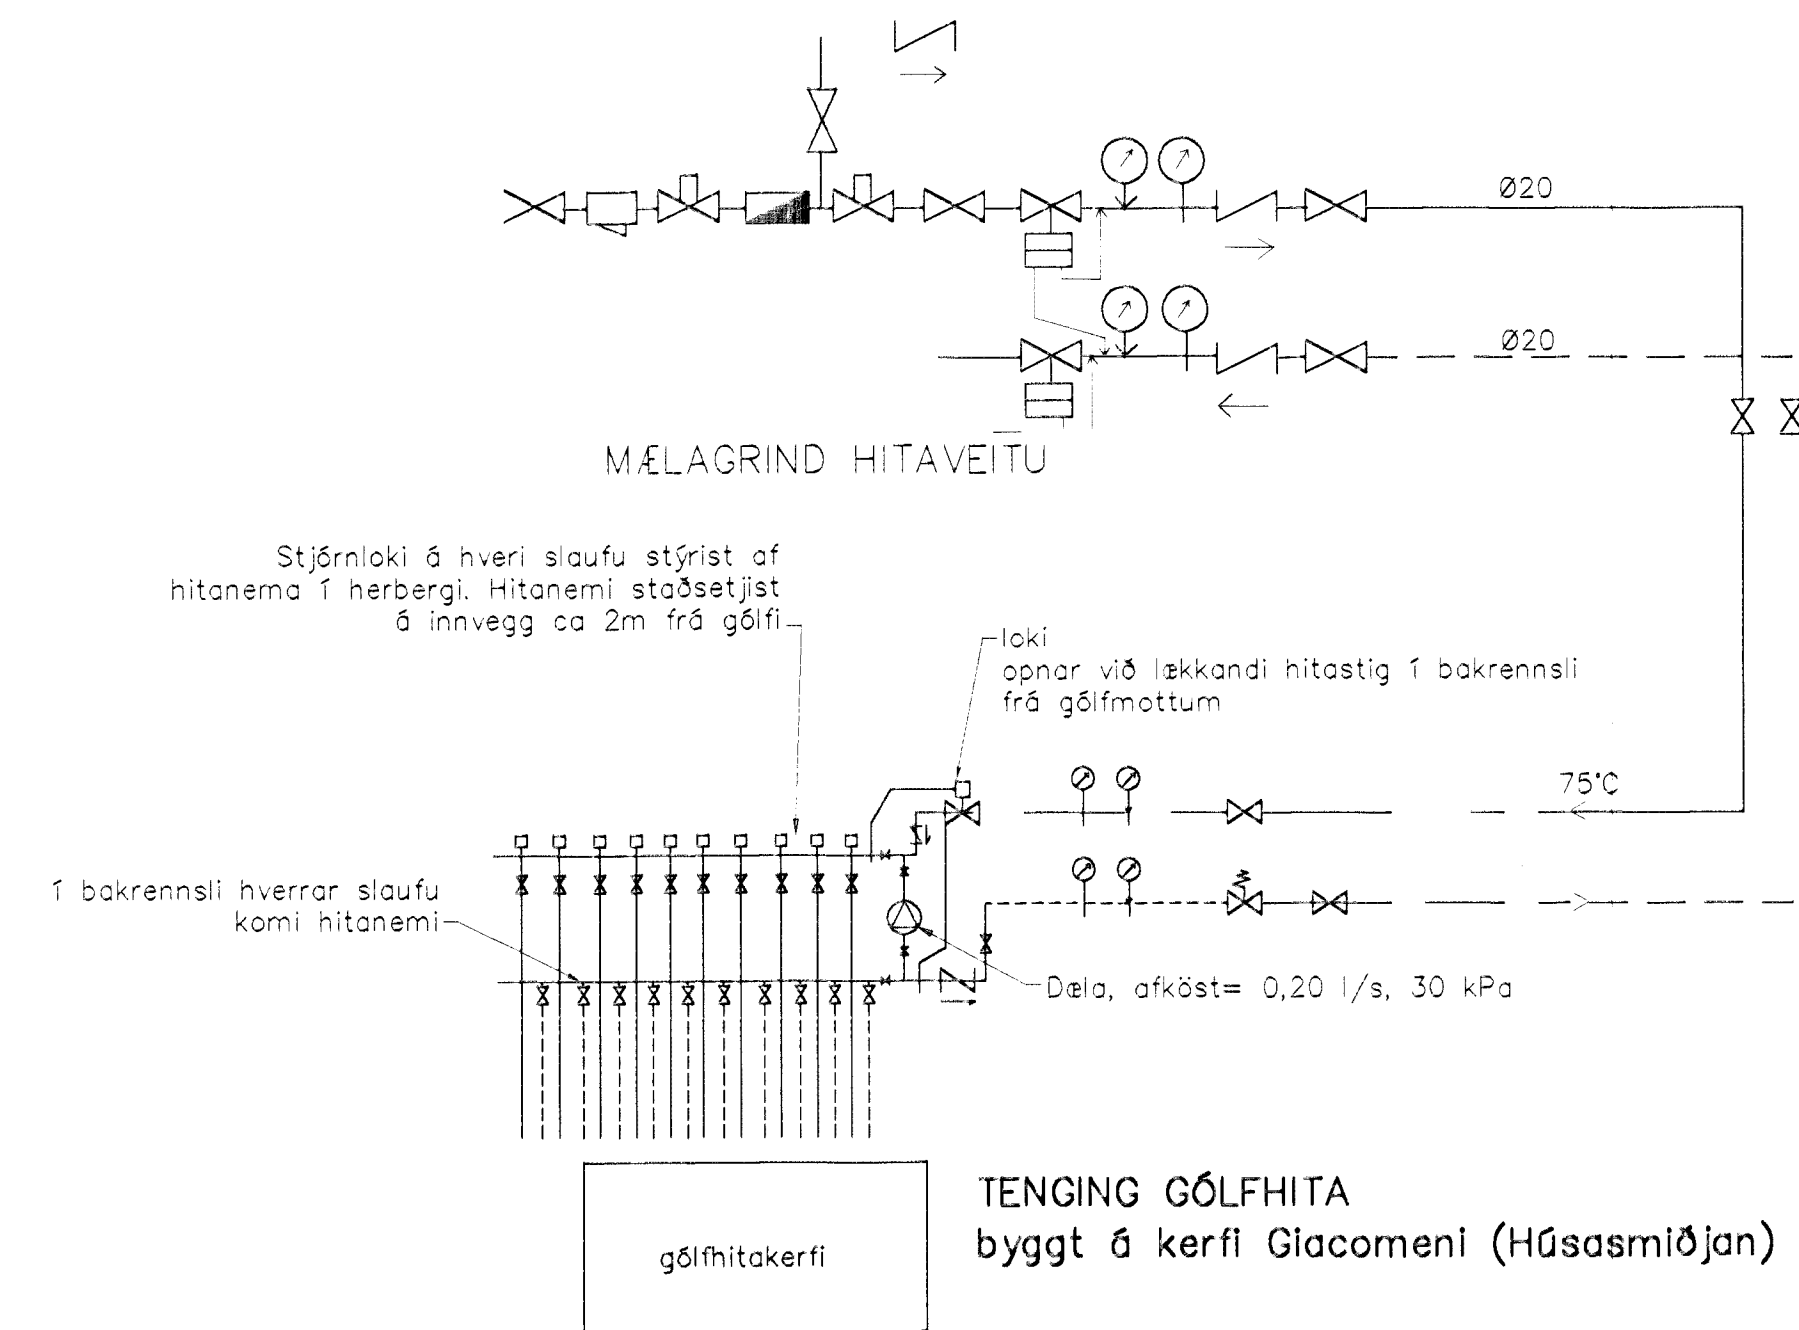

Br.	Dags.	Eðli breytinga	Sign.
ERLUÁS 74 HAFNARFIRÐI GÓLFHITI Samþykkt þann 19. DES. 2001 <i>Byggingafulltrúinn í Hafnarfirði</i> <i>F.h. Sigurbjartur Hallgrímsson</i>			
MKV. 1:50			
DAGS. DES. 2001			
VERK NR. 2127			
TEIKN. NR. 2-02			
HANNAD SIG. ÞORLEIFSS. KT. 241148-3009			
TEIKNAD			
YFIRFARIÐ			
TEKNIÞJÓNUSTA SIGURDAR ÞORLEIFSSONAR ehf STRANDGÖTU 11 220 HAFNARFIRÐI Sími 555-4255 FAX 565-2875 E-mail teknithjonusta@islandia.is kt: 440693-2539			

19/12/01
S. Þ.