


ERLUÁS 80, HAFNARFJÖRÐUR

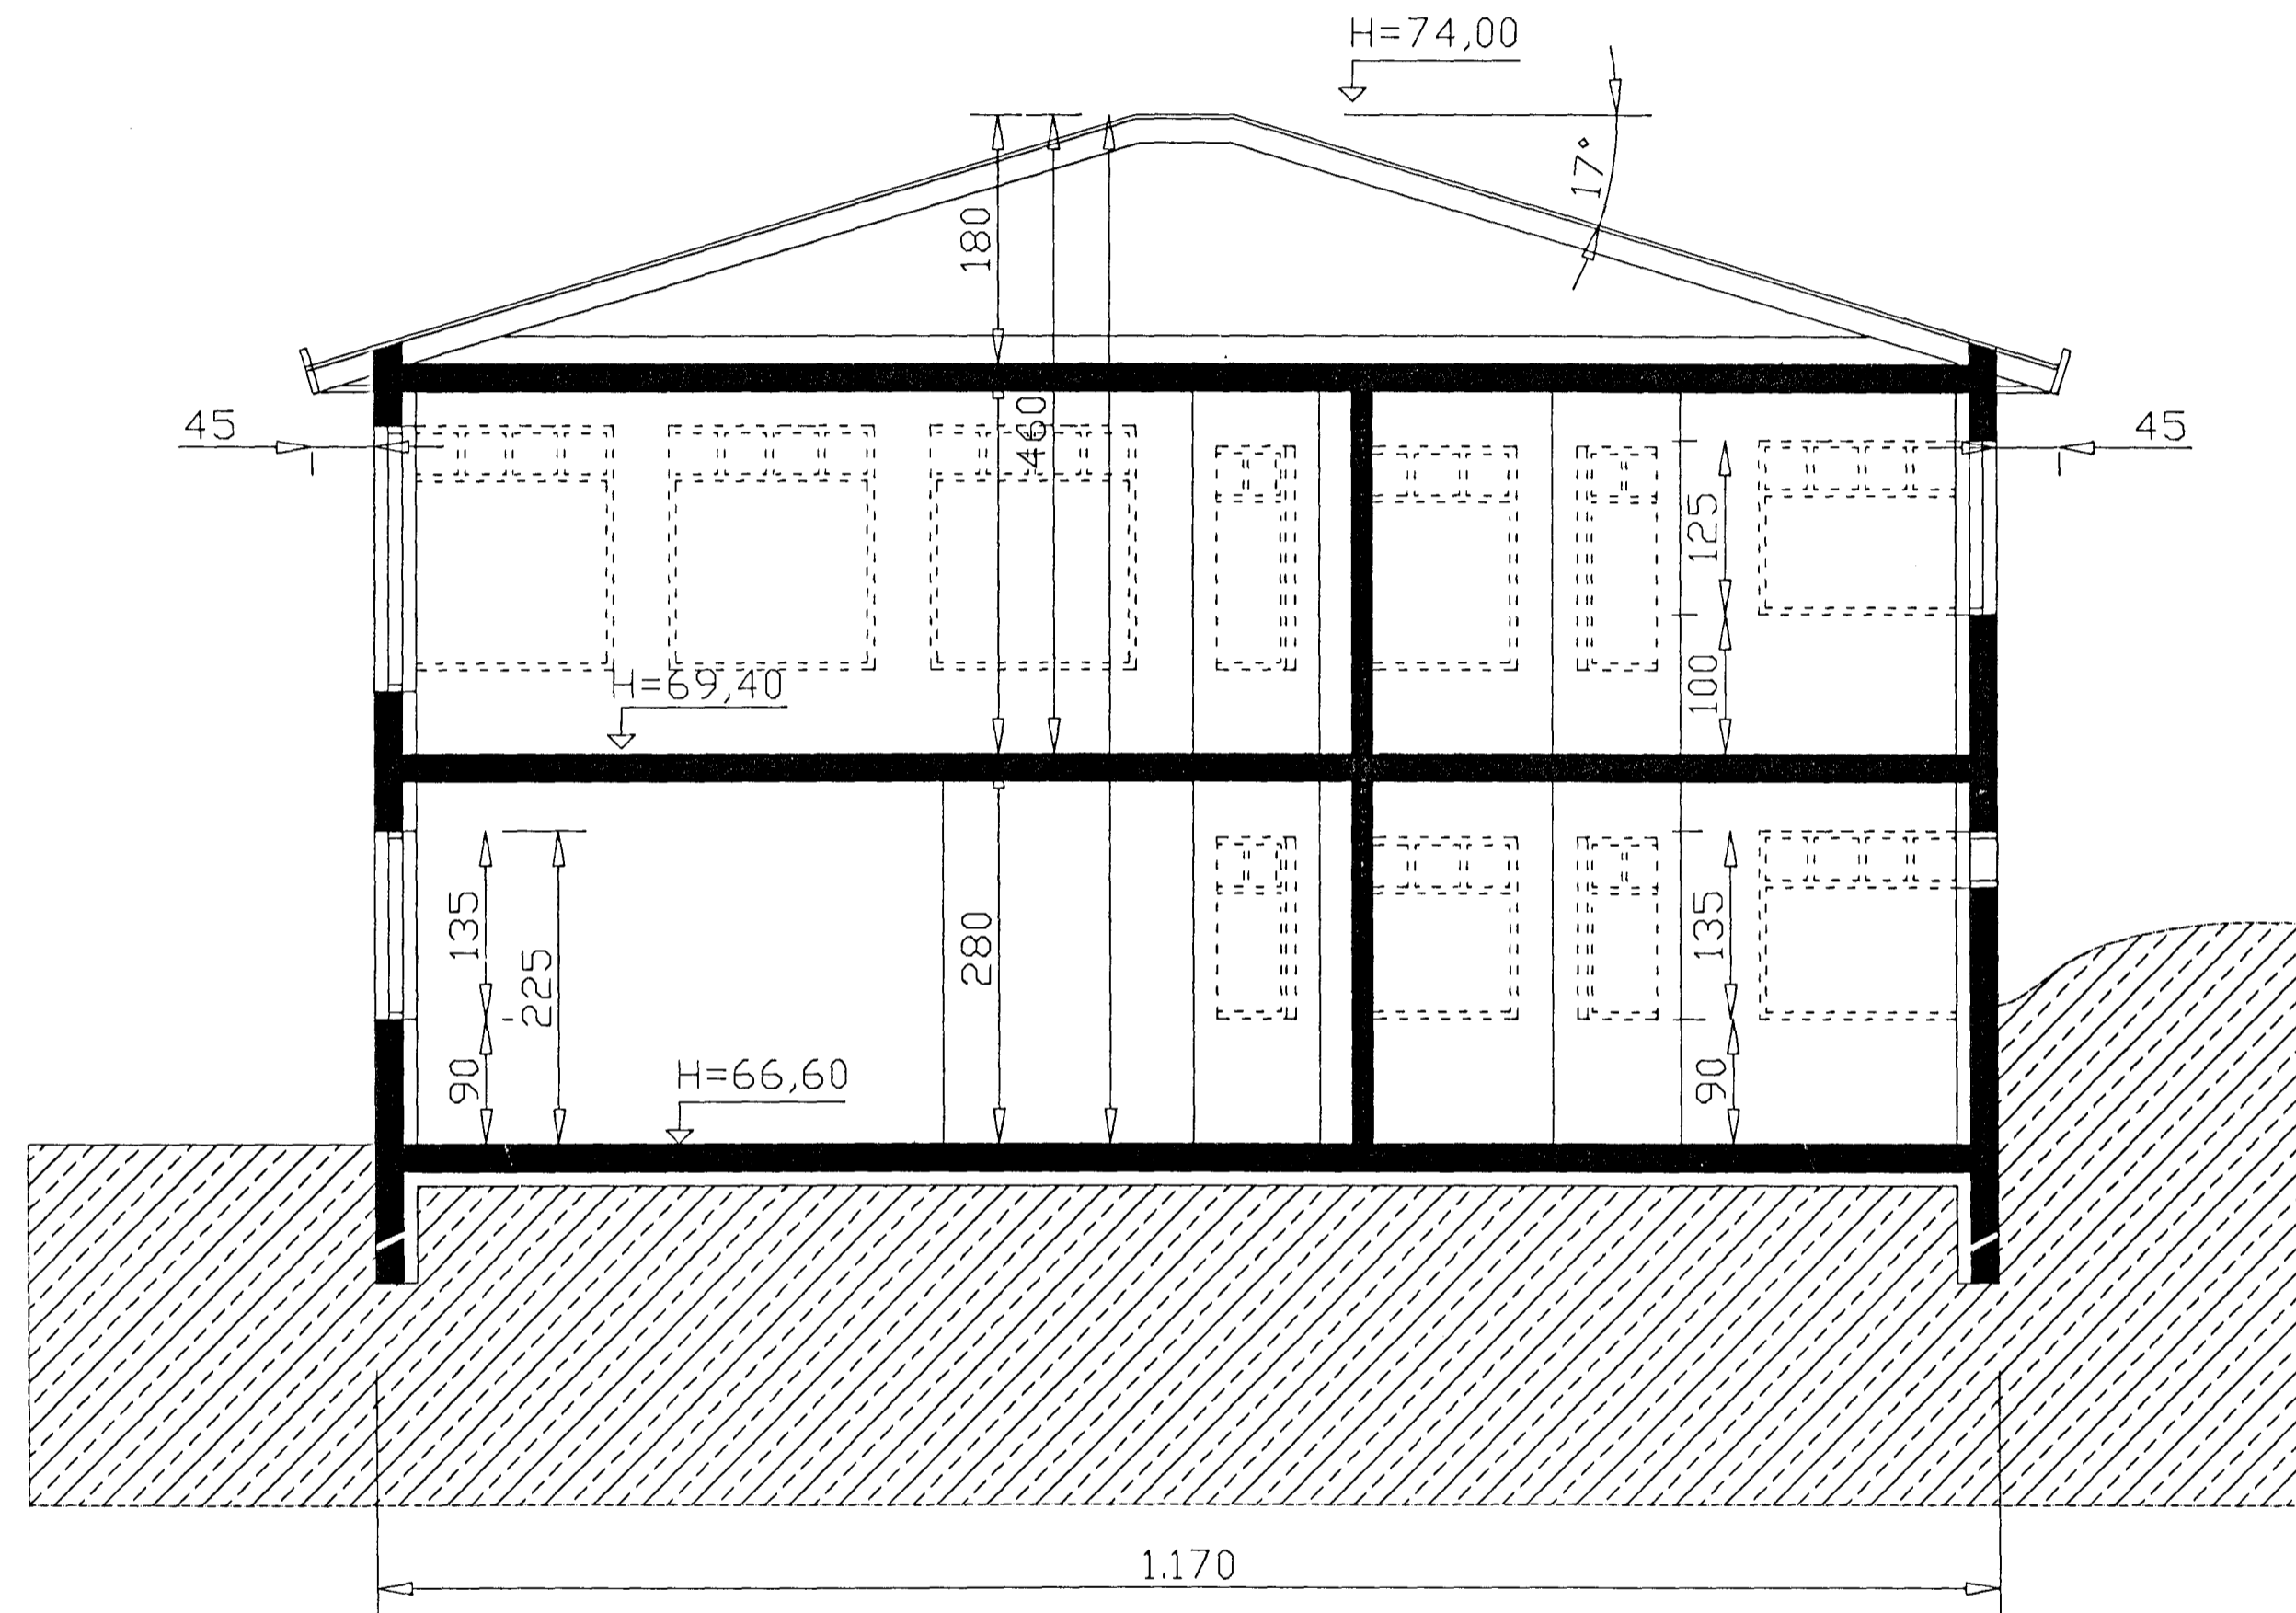

SNID B-B  
M=1:50

Byggingafultrúi Hafnarfjarðar  
Afgreitt þann  
27 FEB. 2002

HANNAÐ	JÓN BERGSSON	VERKFR. VERKFRÆÐIHÖNNUN	TEIKNING NR.
H.K.	DIPL. ING. 301031-3439	M.V.F.1 SMÁRAHVAMMI 4, HAFNARF. S. 555-1974	11
TEIKNAD	SAMÞYKKT	ERLUÁS 80	M=1: 50
YFIRFARID	VERK	SNID B-B	DAGS. JÚLÍ 2001

ERLUAS\_SNIDB.DWG