




GRUNNMYND GÓLFHITA 2. HÆÐAR 1:50

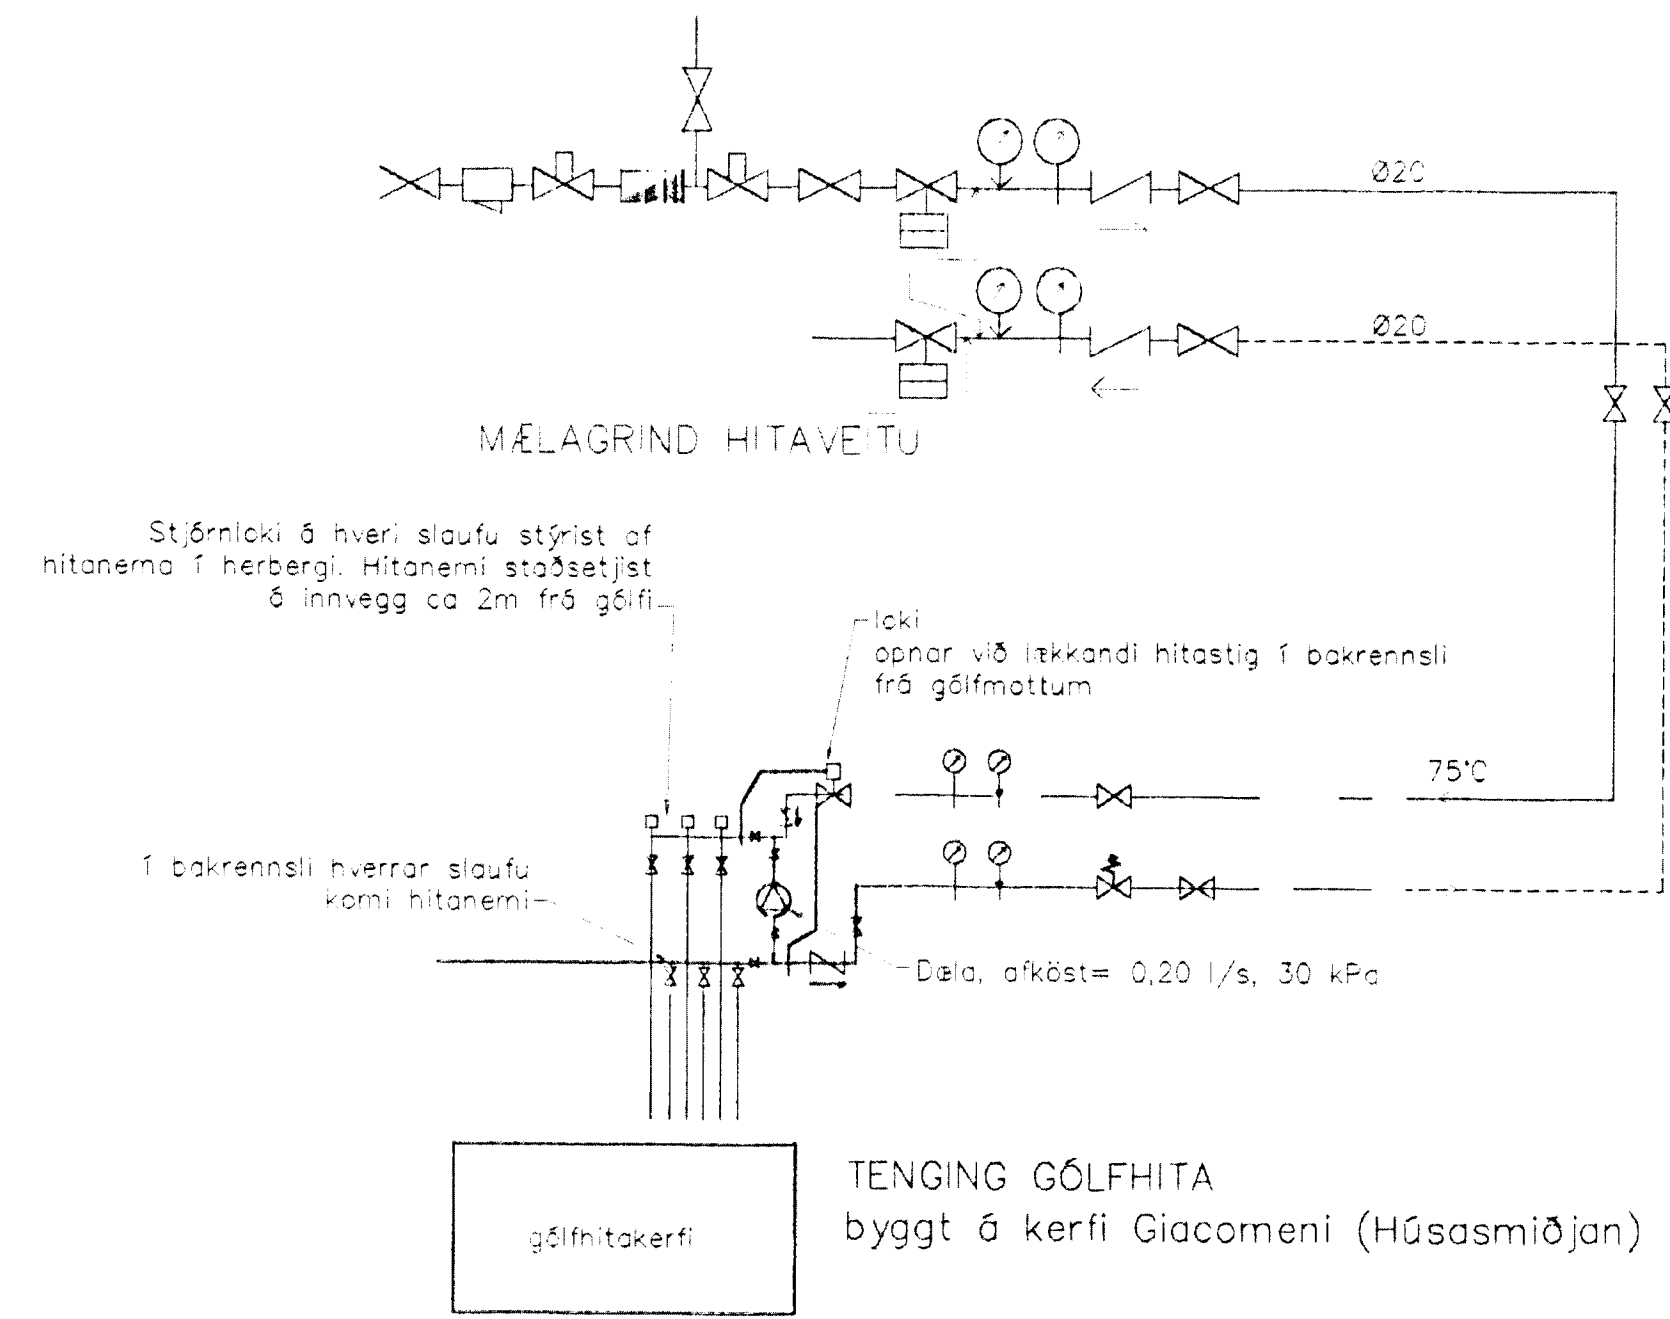

GÓLFHITALAGNIR
20x2.0 ALU-PEX c/c 200
SJÁ SNÍÐ

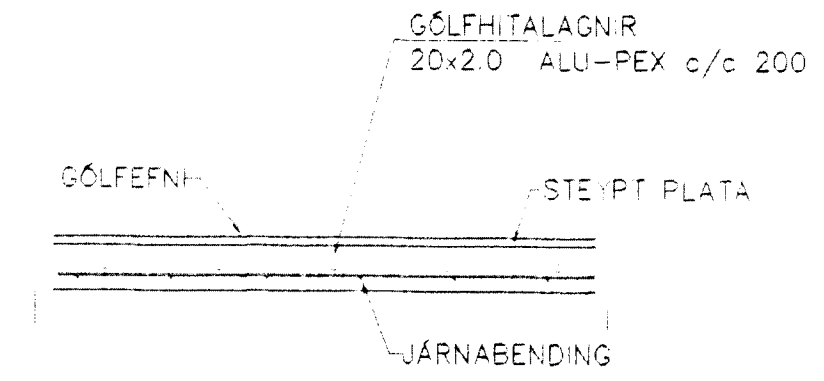

GÓLFHITI SNÍÐ, 1:20

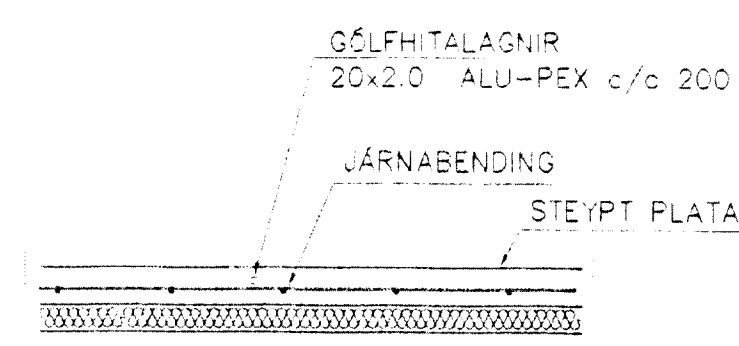

LAGNIR, SNÍÐ, 1:20

Br.	Dags.	Eðli breytinga	Sign

ERLUÁS 82
HAFNARFIRÐI

GÓLFHITI 2. HÆÐAR

MKV: 1:50
DAGS. ÁGÚST 2001
VERK NR. 2114
TEIKN. NR. 2-06
HANNAÐ síg 241148-3009
TEIKNAD G.H.
ERFARID

Byggingafulltrúi Háskóla
Algeitt þann
30 AUG. 2001
VG

Handwritten signature and date: 30/8/01

TÆKNIJÓNUSTA SIGURDAR ÞORLEIFSSONAR ehf
STRANDGÖTU 11 220 HAFNARFIRÐI
SÍMI 555-4255 FAX 565-2875
E-mail tæknijonusta@islandia.is