
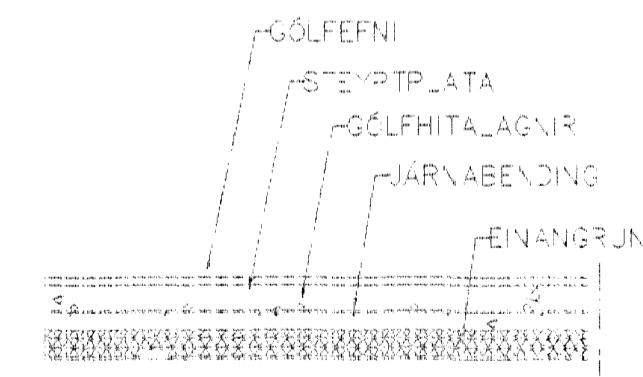
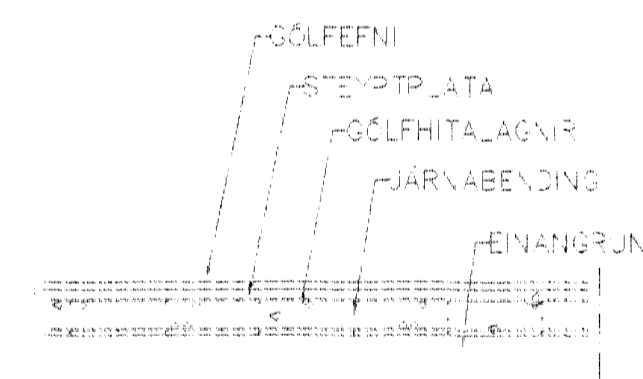


GRUNNMYND. 2. H. 2DAR. 1:50

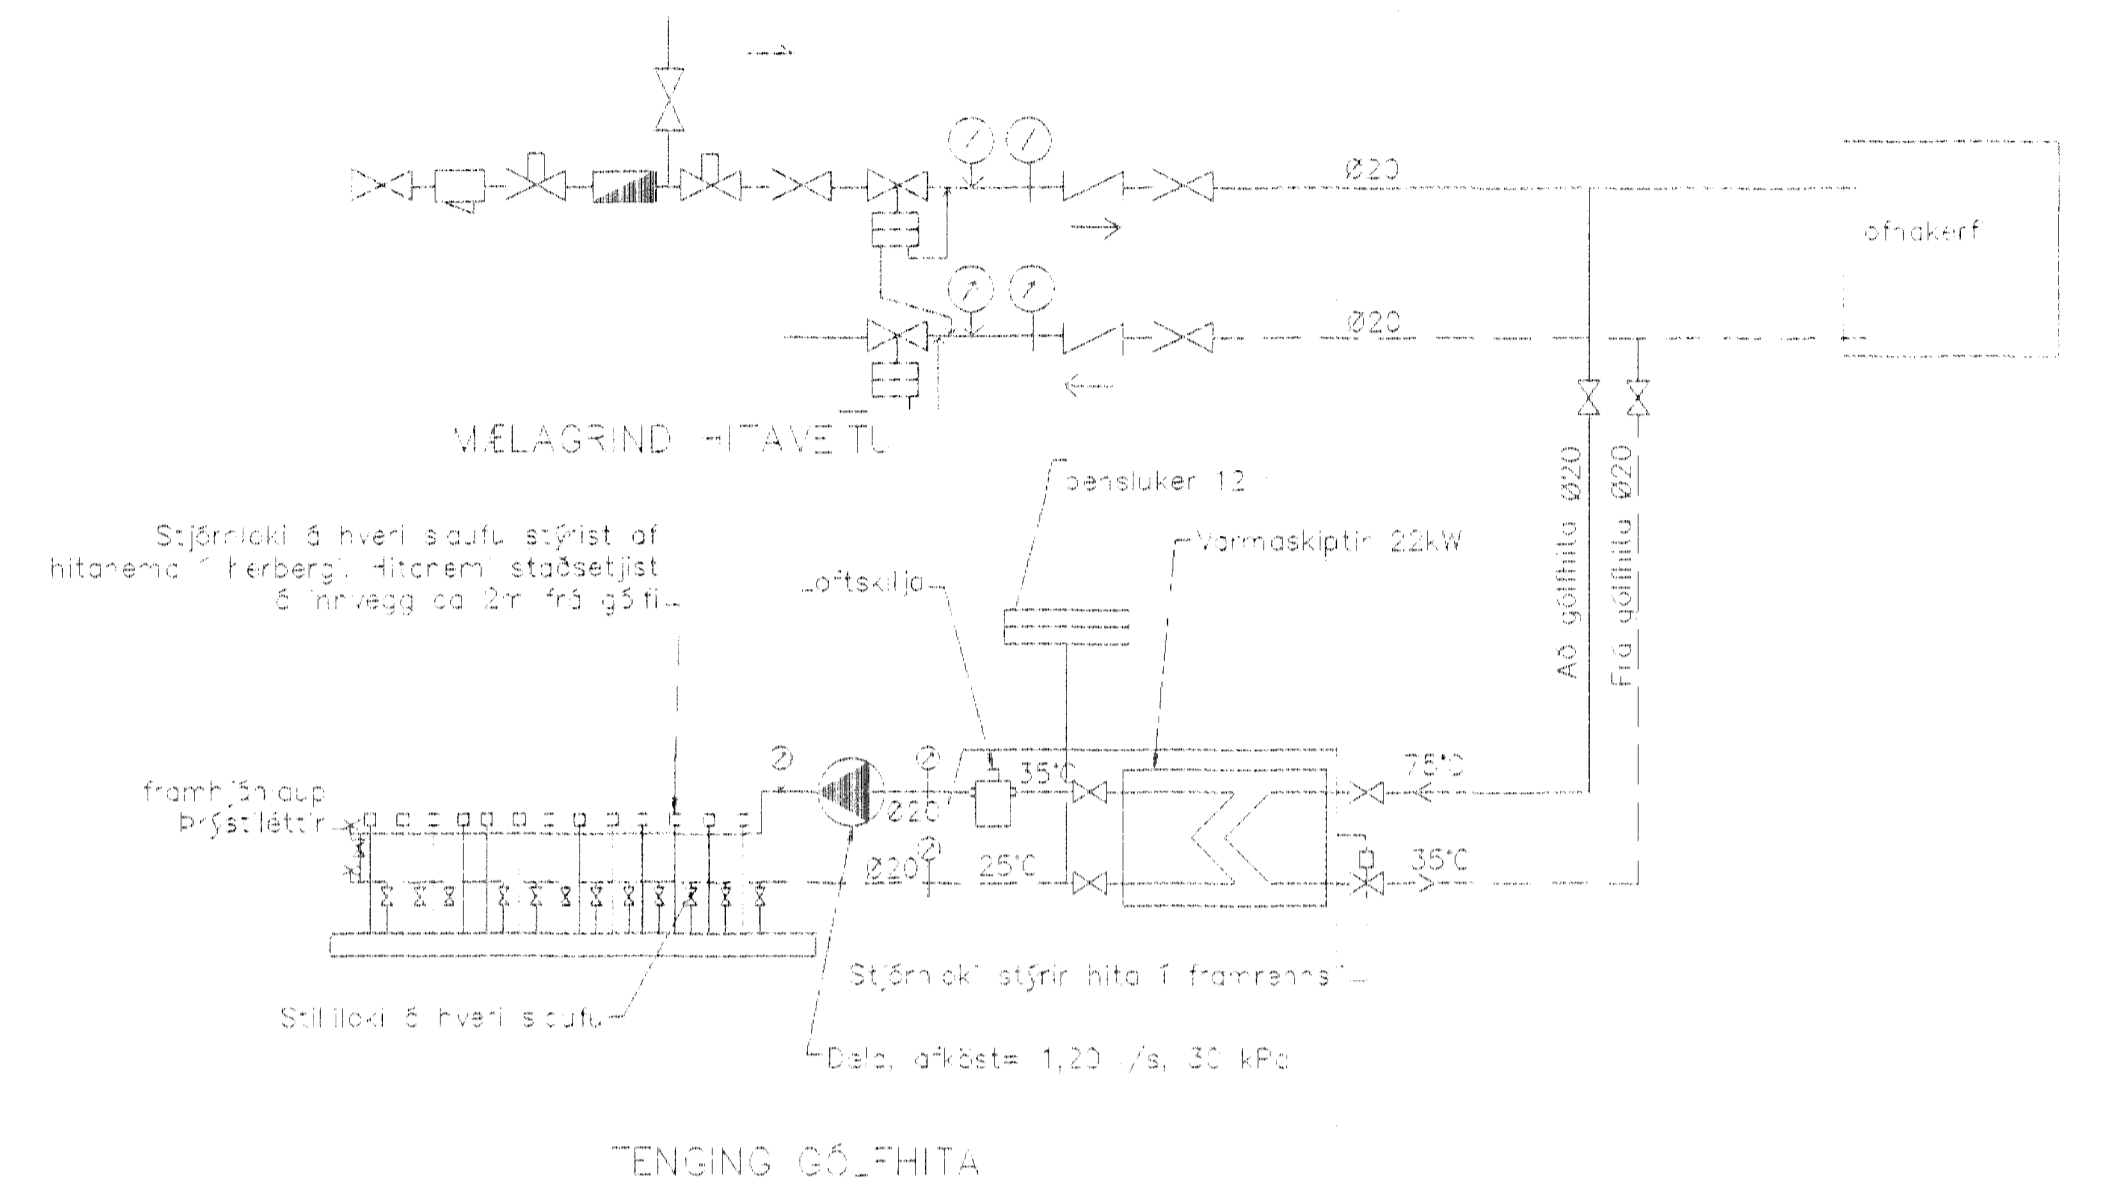

GÓLFHITALAGNIR
20x2,5 Pa-PEX s/c200
nemt 1000h c/c120
SJA S4B

Byggingutekni: Hafnarfirðar
Alþjóðleg
23 JUNI 2002
VG

Br.	Dags	Eðli. þrýginga	Sign.
ERLUÁS 86 HAFNARFIRÐI			
Gólfhita agnir			
Mkv. 1:50 1:20			
DAGS. MARS 2002			
VERK. 2208			
TEIKN. 1-03			
ANN. 1-03 ER_SIFSS. <T. 24148-3009			
TEIKN. G-			
YFIRFARIÐ			
TÆKNIPJÓNUSTA SIGURDAR ÞORLEIFSSONAR ehf			
STRANDGÖTU 11 220 HAFNARFIRÐI			
Sími 555-0265 FAX 555-2876			
E-mail taskni@tjonusia@slandia.is			
Kt. 460893-2539			