




GRUNNMYND 1:50

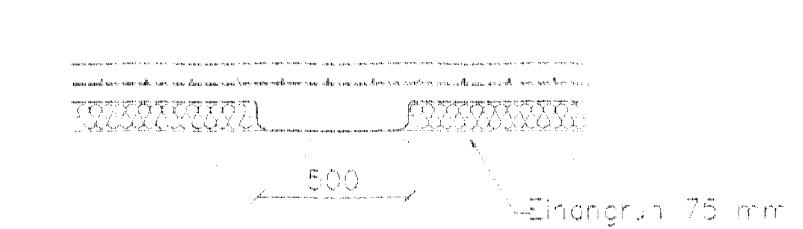


SOLA S2 1:20

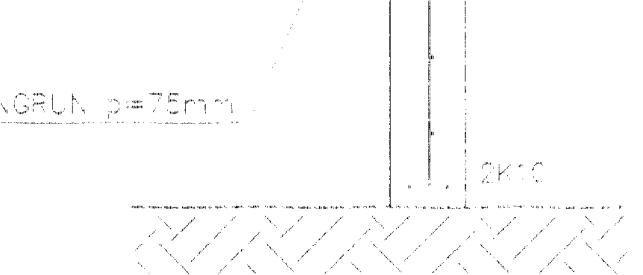

SNIØ 5 1:20

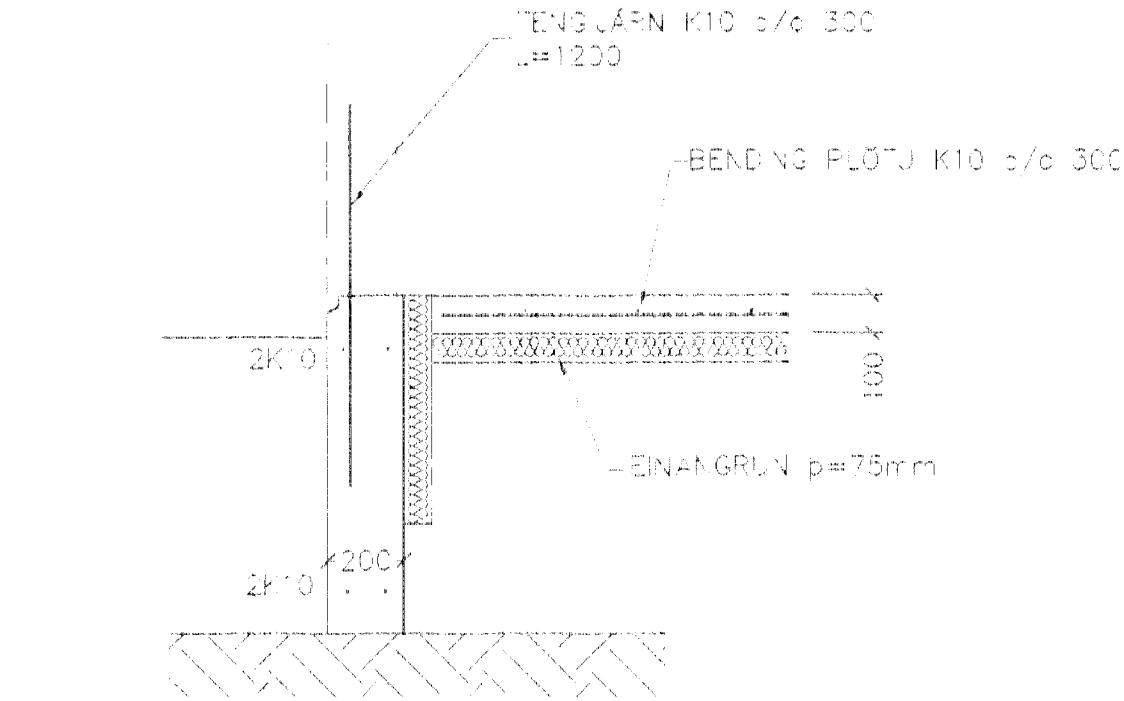


SND 1 1:20

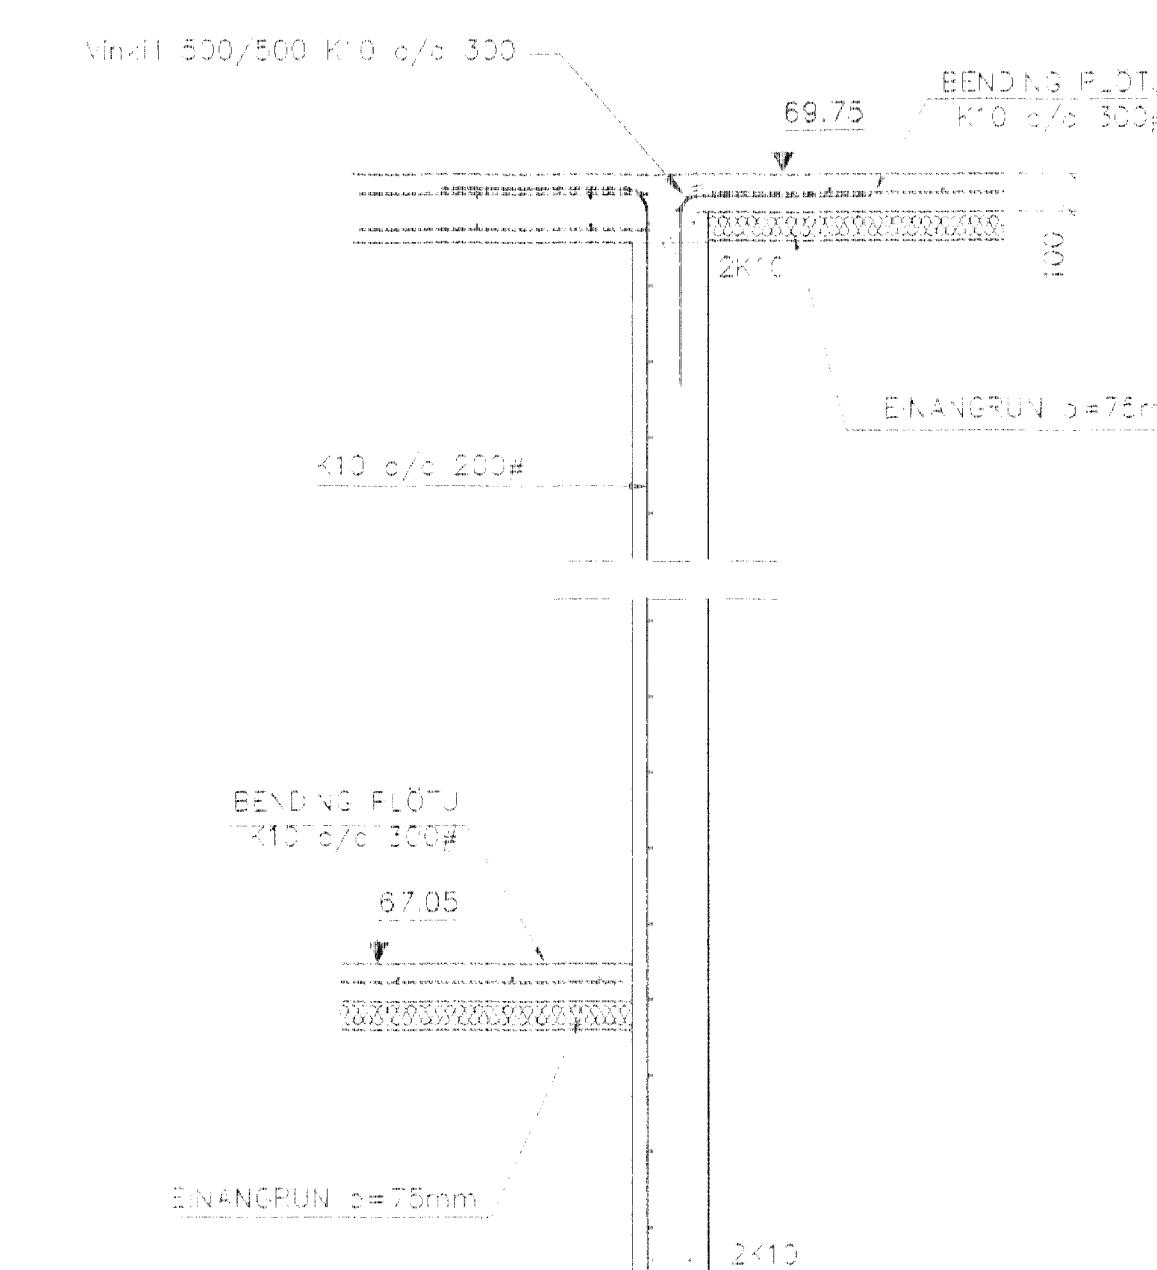


SNID 3 1:20

# SKÝRINGAR

STEYPA=S250  
LOFTINN HALD > 5%  
V/S-TALA < 0,55  
BENDISTÅL= Ks410  
ÞAR SEM HÆÐ UND\_RSTABA ER > 120 SM KOMI EINFÖLD GRIND  
K10 c/c 300#  
FYLING INN I SØKKLA SKAL VERA FROSTERI OG ÞJAPPAST I 30  
SM LÖGUM  
UNDIRSTÖUR HVILA Á KLÖPP.  
MESTA ÁLAG Á UNDIRSTÖUR < 500 kN/m

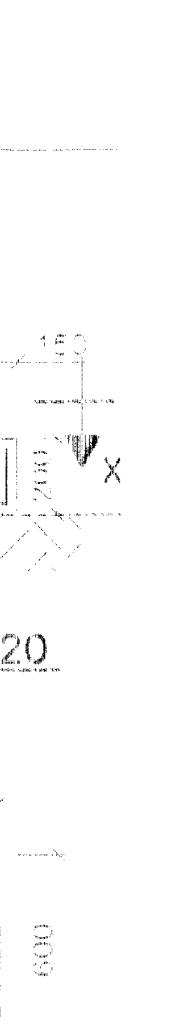

SÓLA S1 1:20

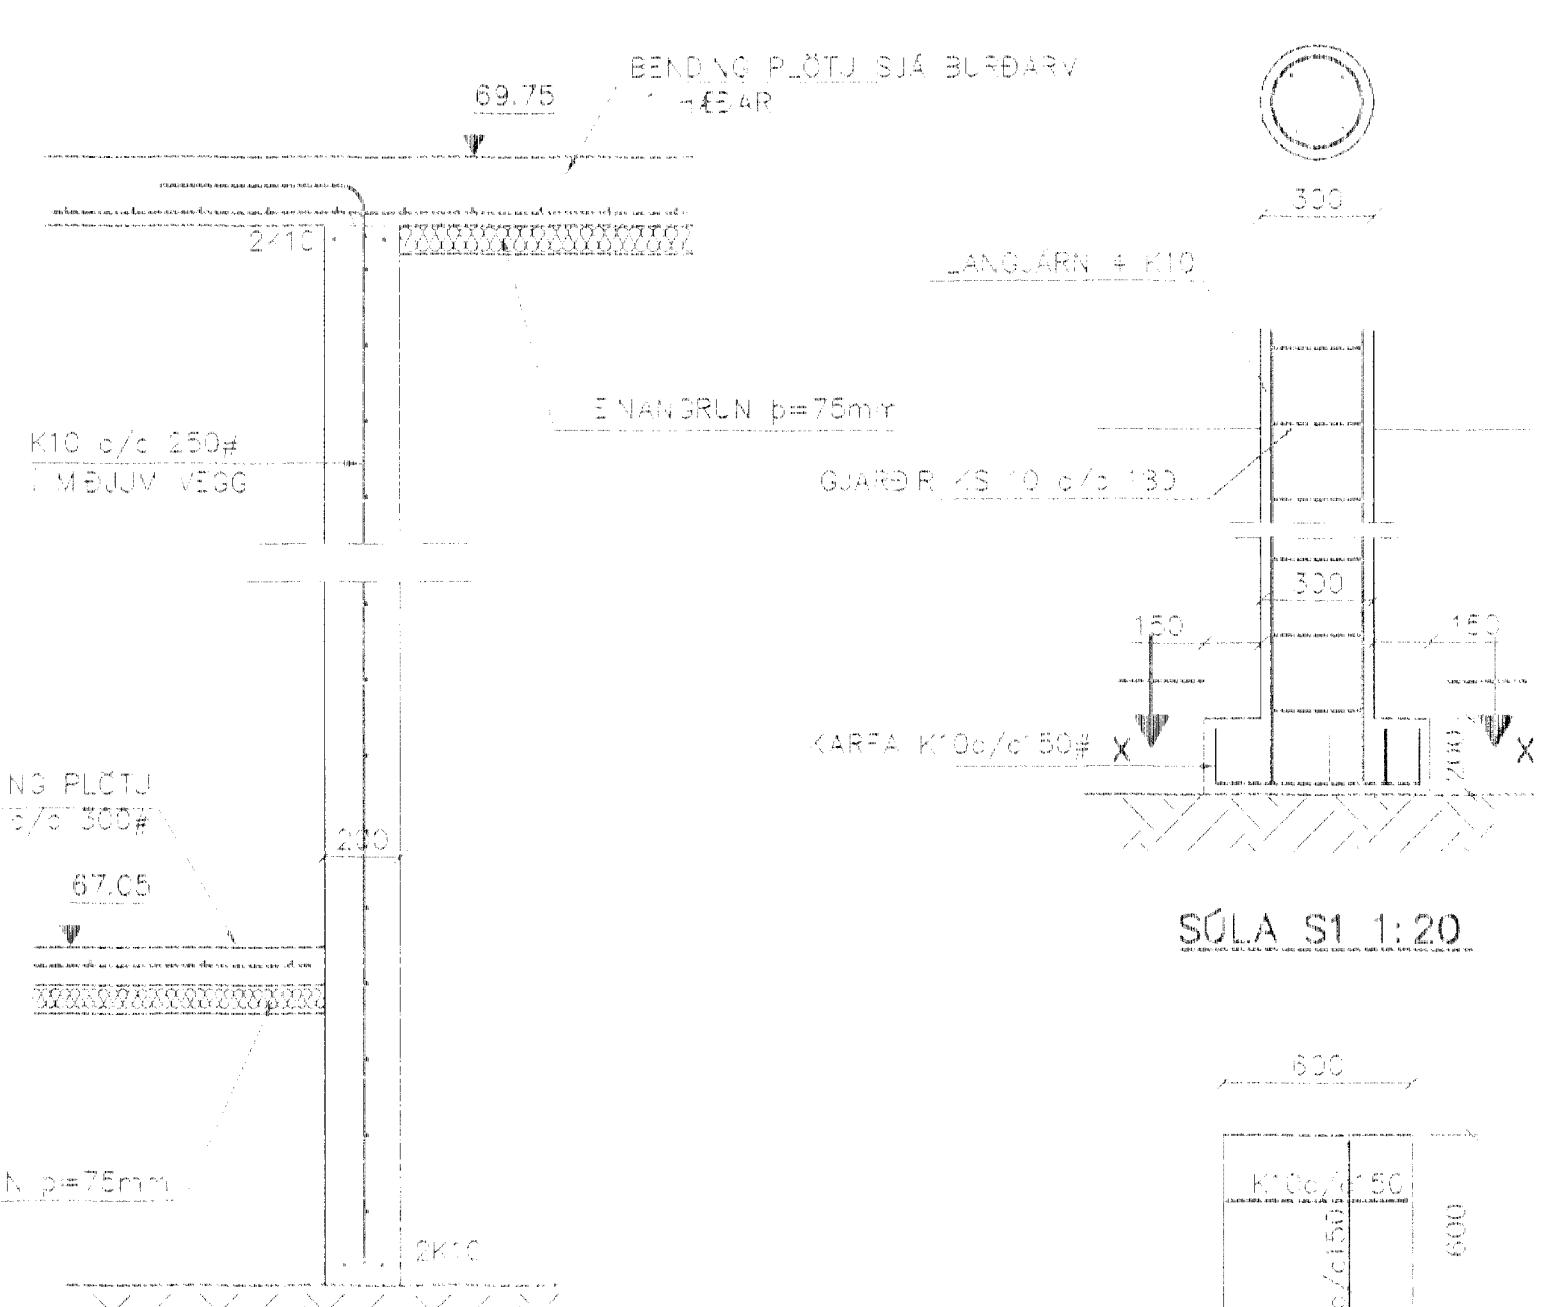

SN|D X-X 1:20