



*JP*

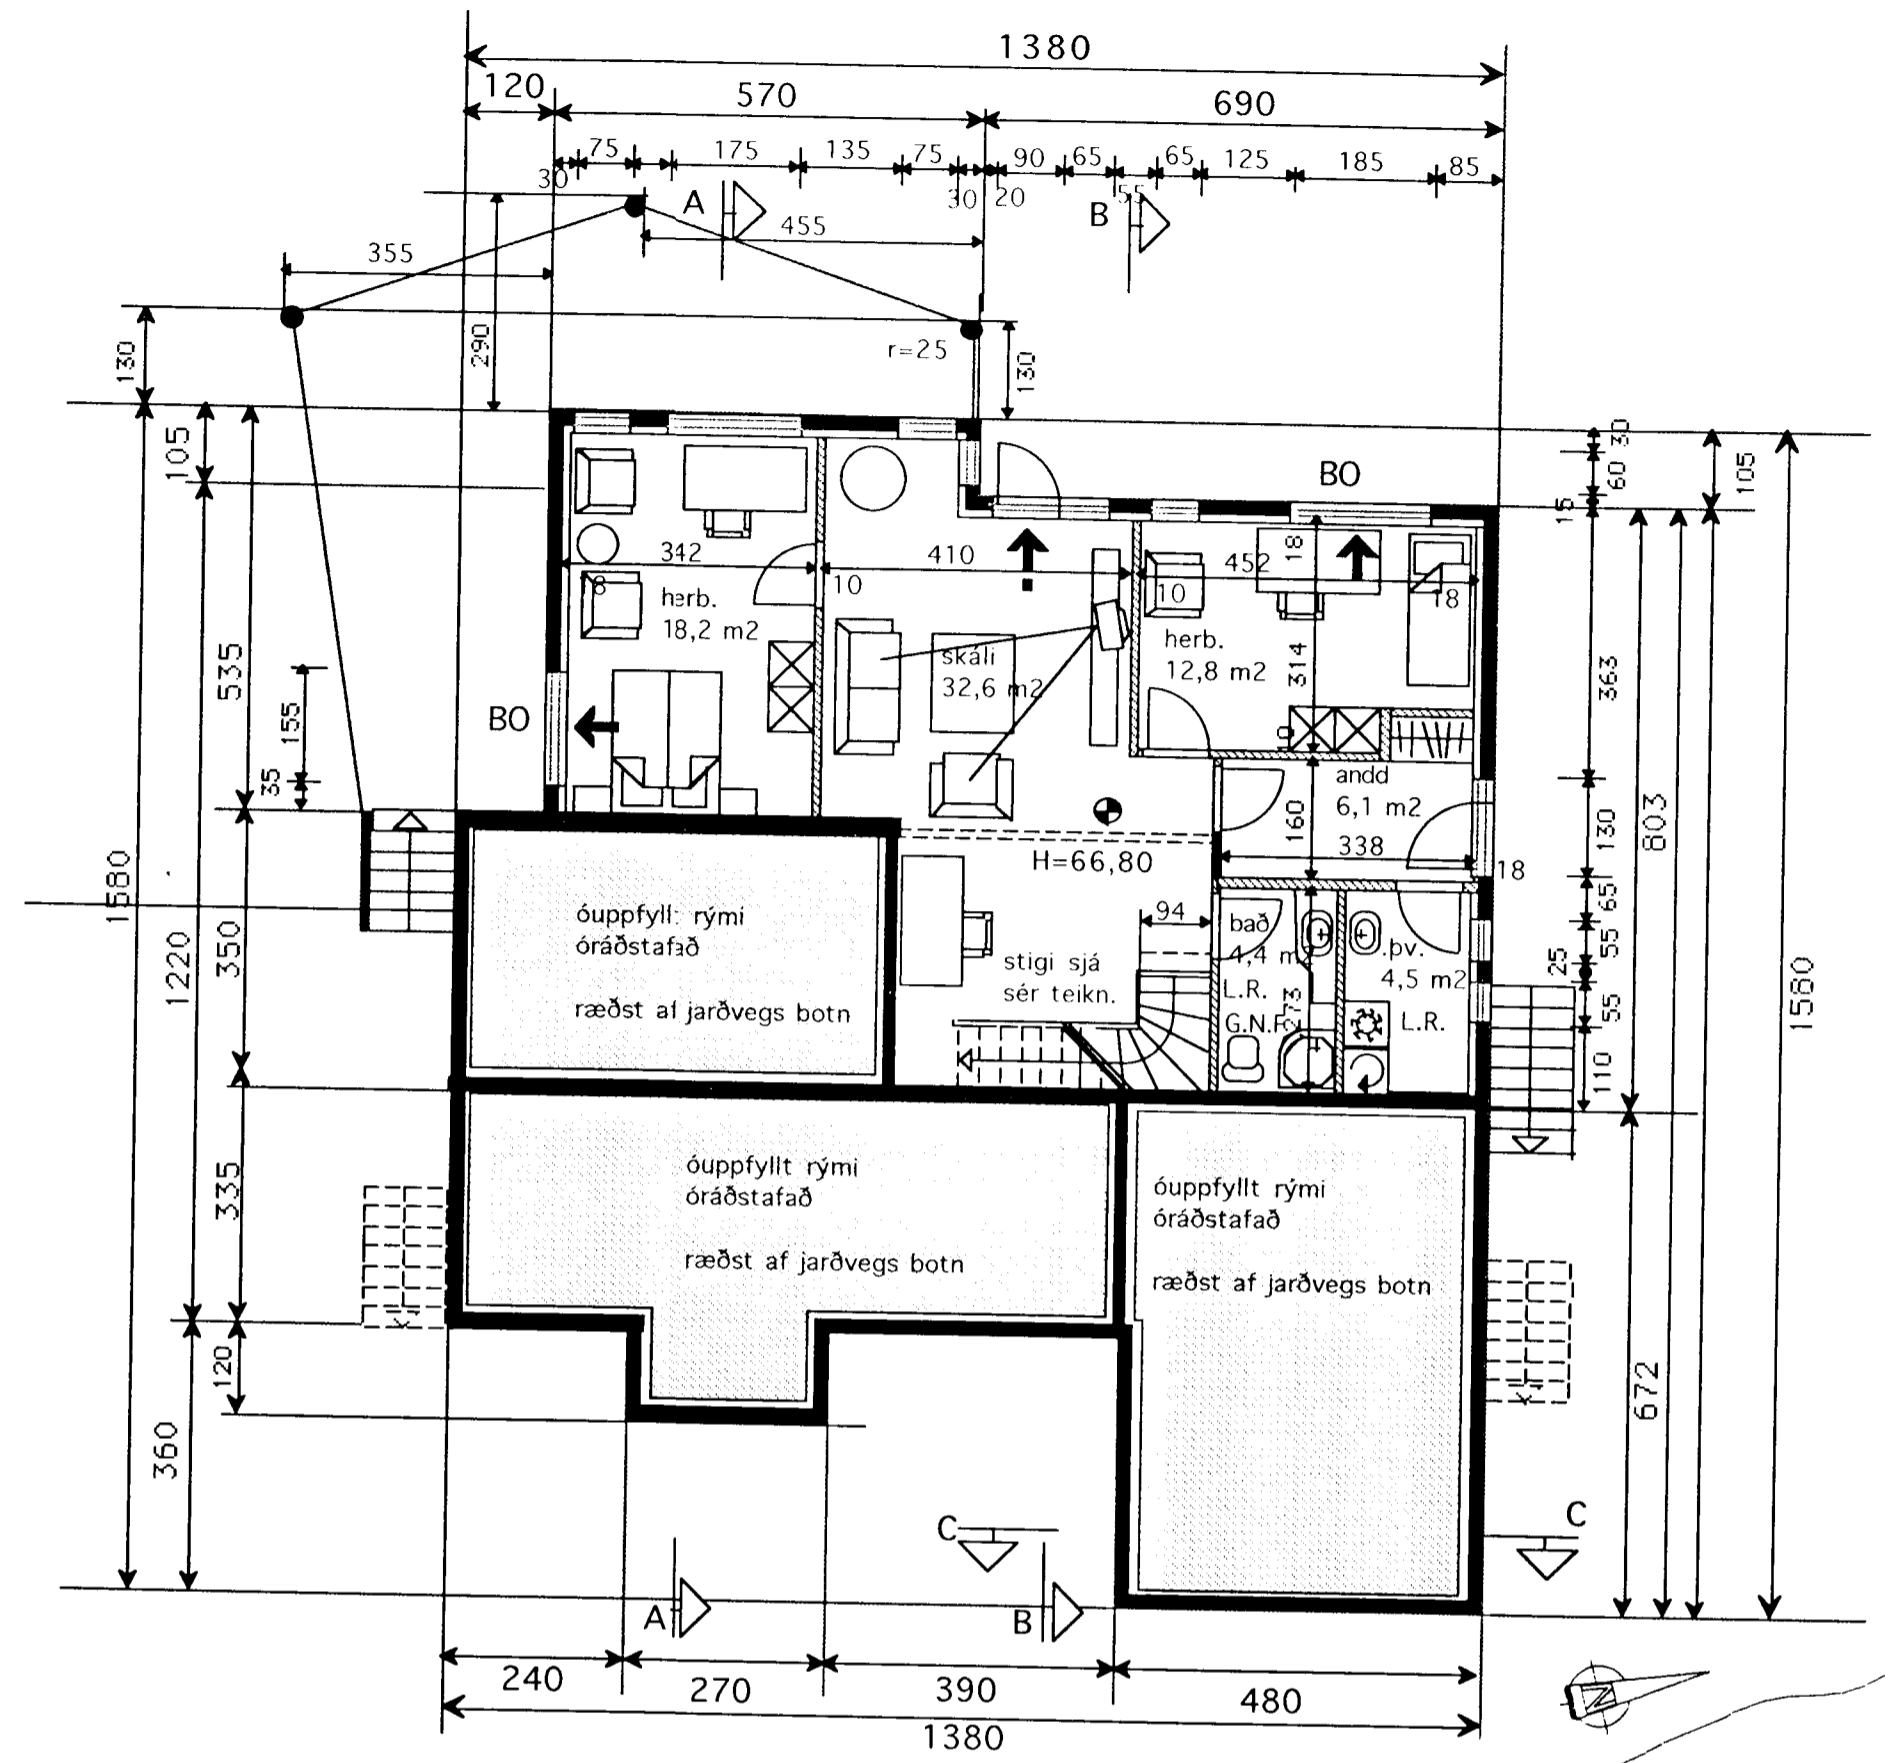


GRUNNMYND 1 HÆÐ 1:100  
 NÁNARI MÁLSETNING SJÁ TEIKN. V-2 1:50

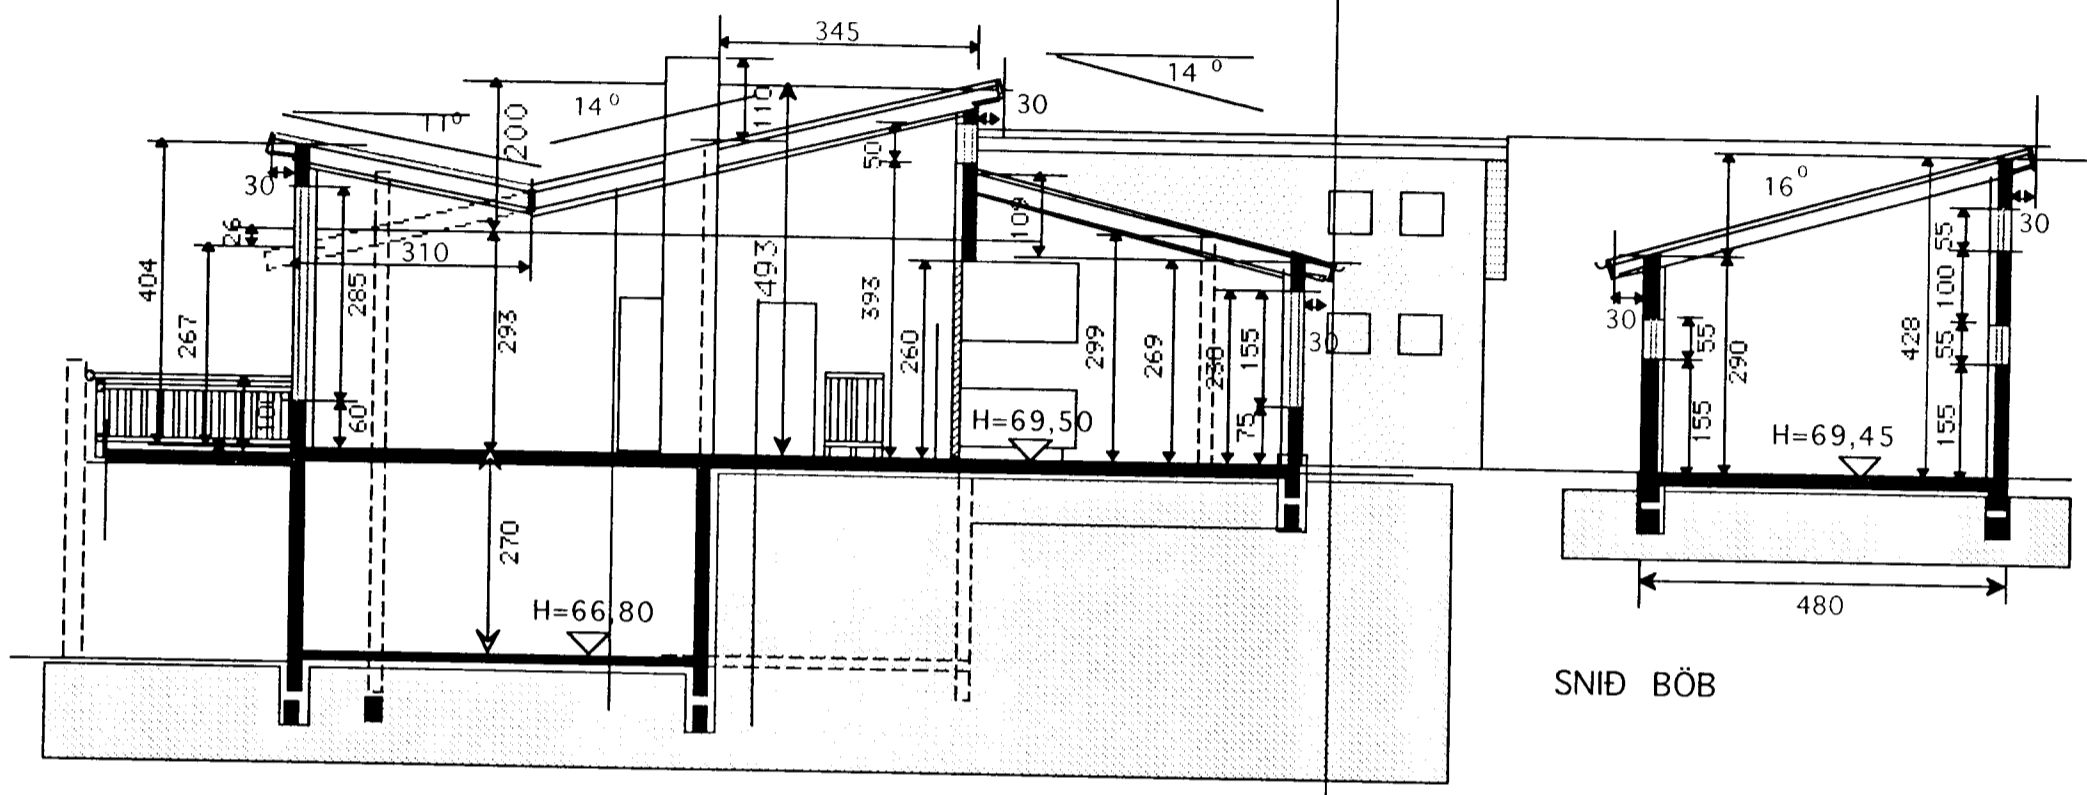

SNID A-A

SNID BÖB

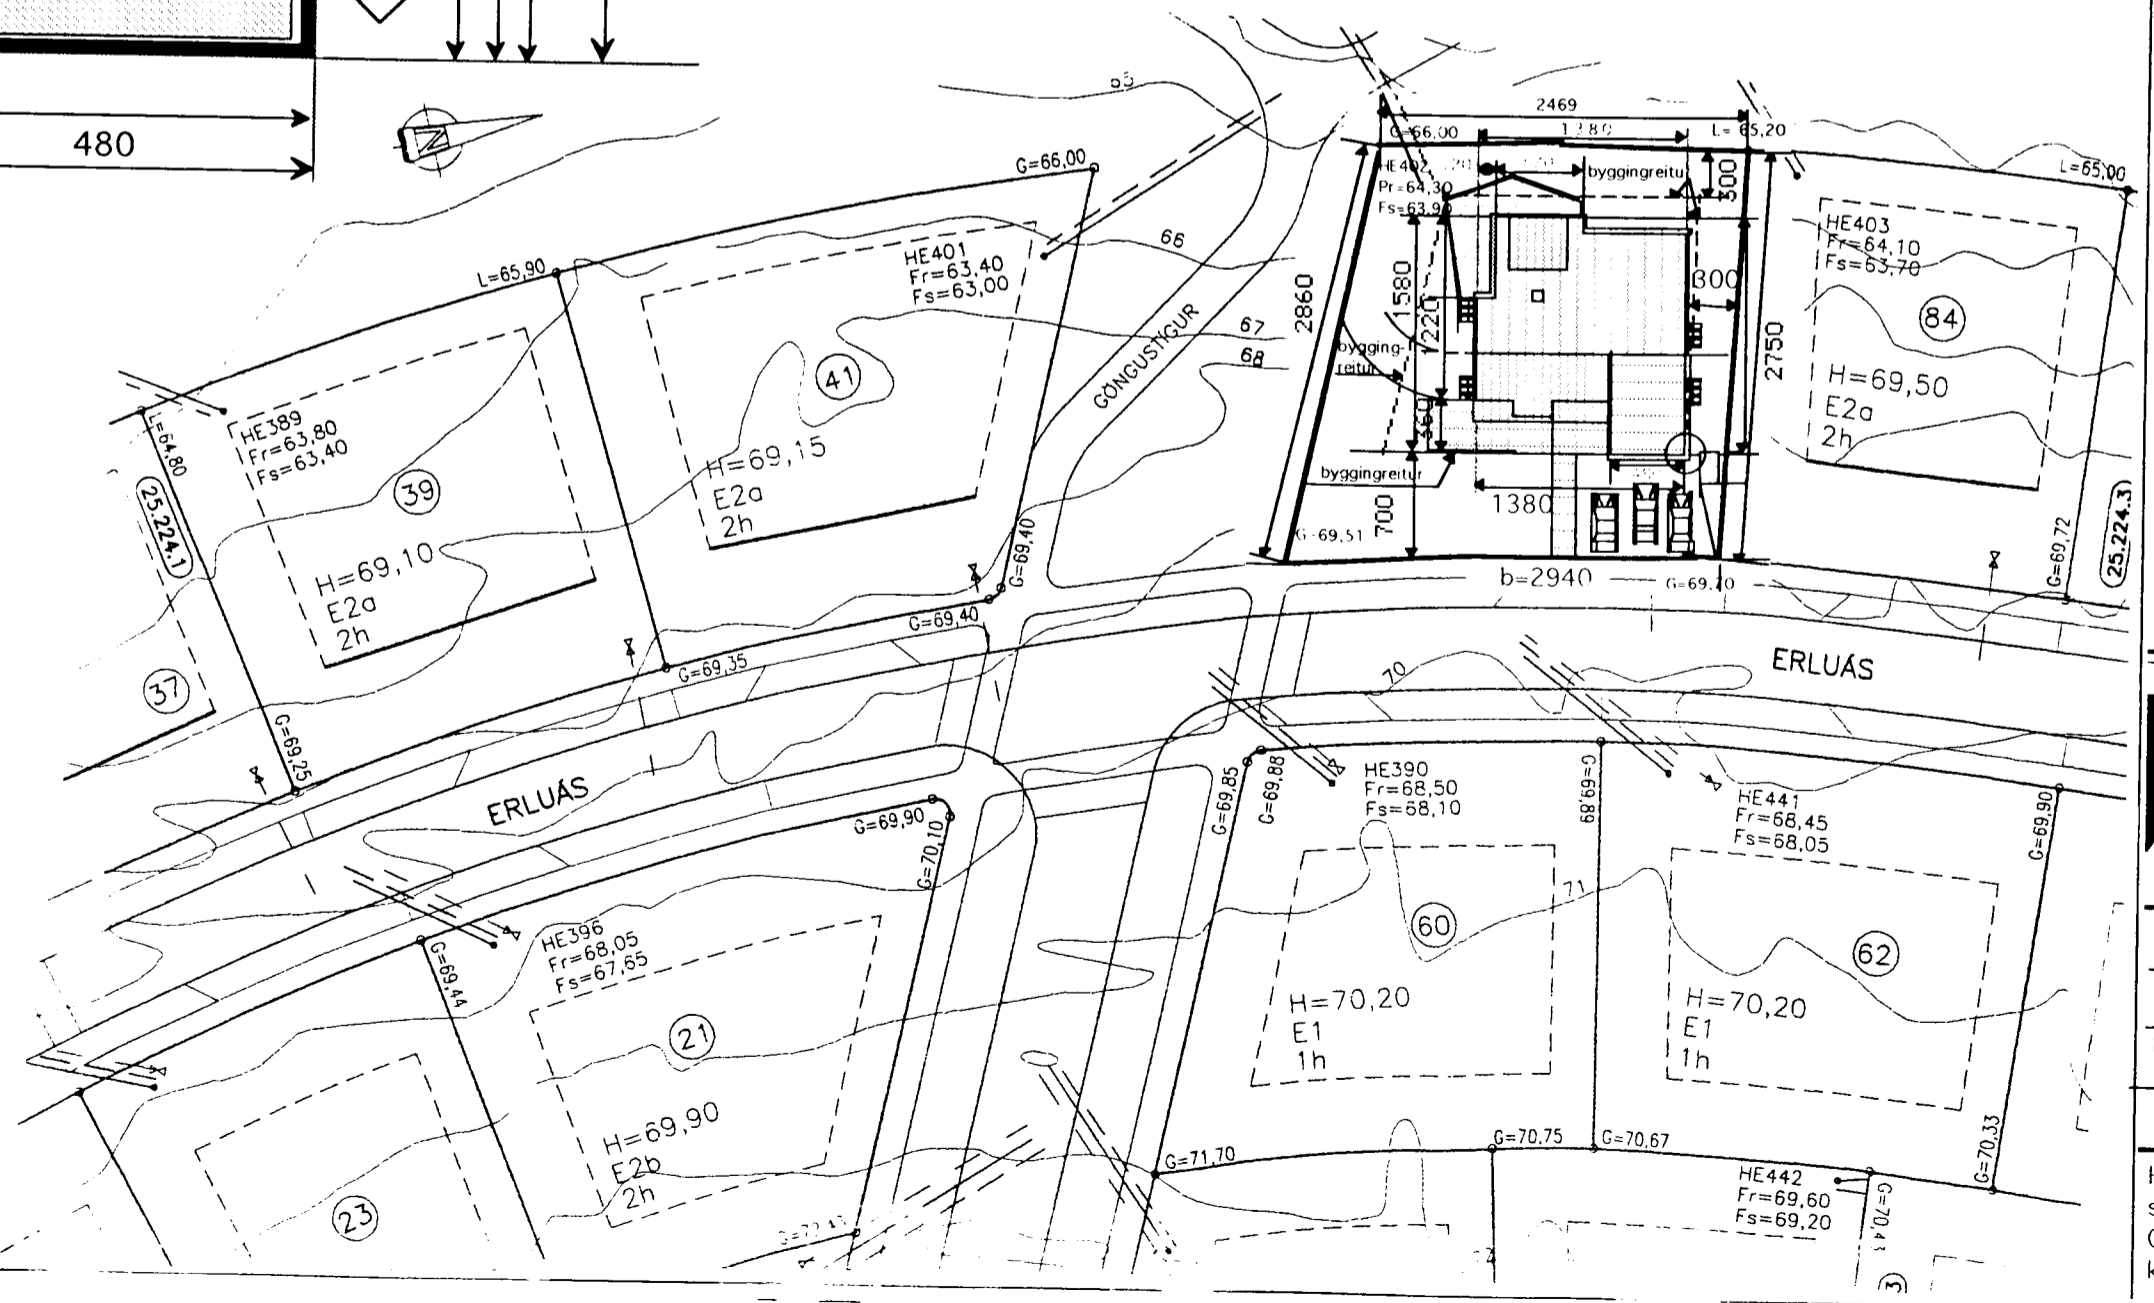

BREYTT 30 OKT 2001  
 MÁLSETNINGAR LAGFÆRDAR

TEIKNISTOFAN Verkefni	
ERLUÁS 86 HAFNARFIRÐI	
Heiti GRUNNMYND 1 HÆÐ SNID AFSTÖÐUMYND	
kvarði 1:100	verk.nr
dags. 9 JÚLÍ..2001	dags br. 30 OKT.2001
hönnun G. G.	teikn nr
teikn G.G.	<b>A-2</b>

Hringbraut 17 220 Hafnarfirði  
 s. 555-2020 FAX 555-2021  
 Gísli G. Gunnarsson BFI kt. 020649-2409  
 kvar@vortex.is