
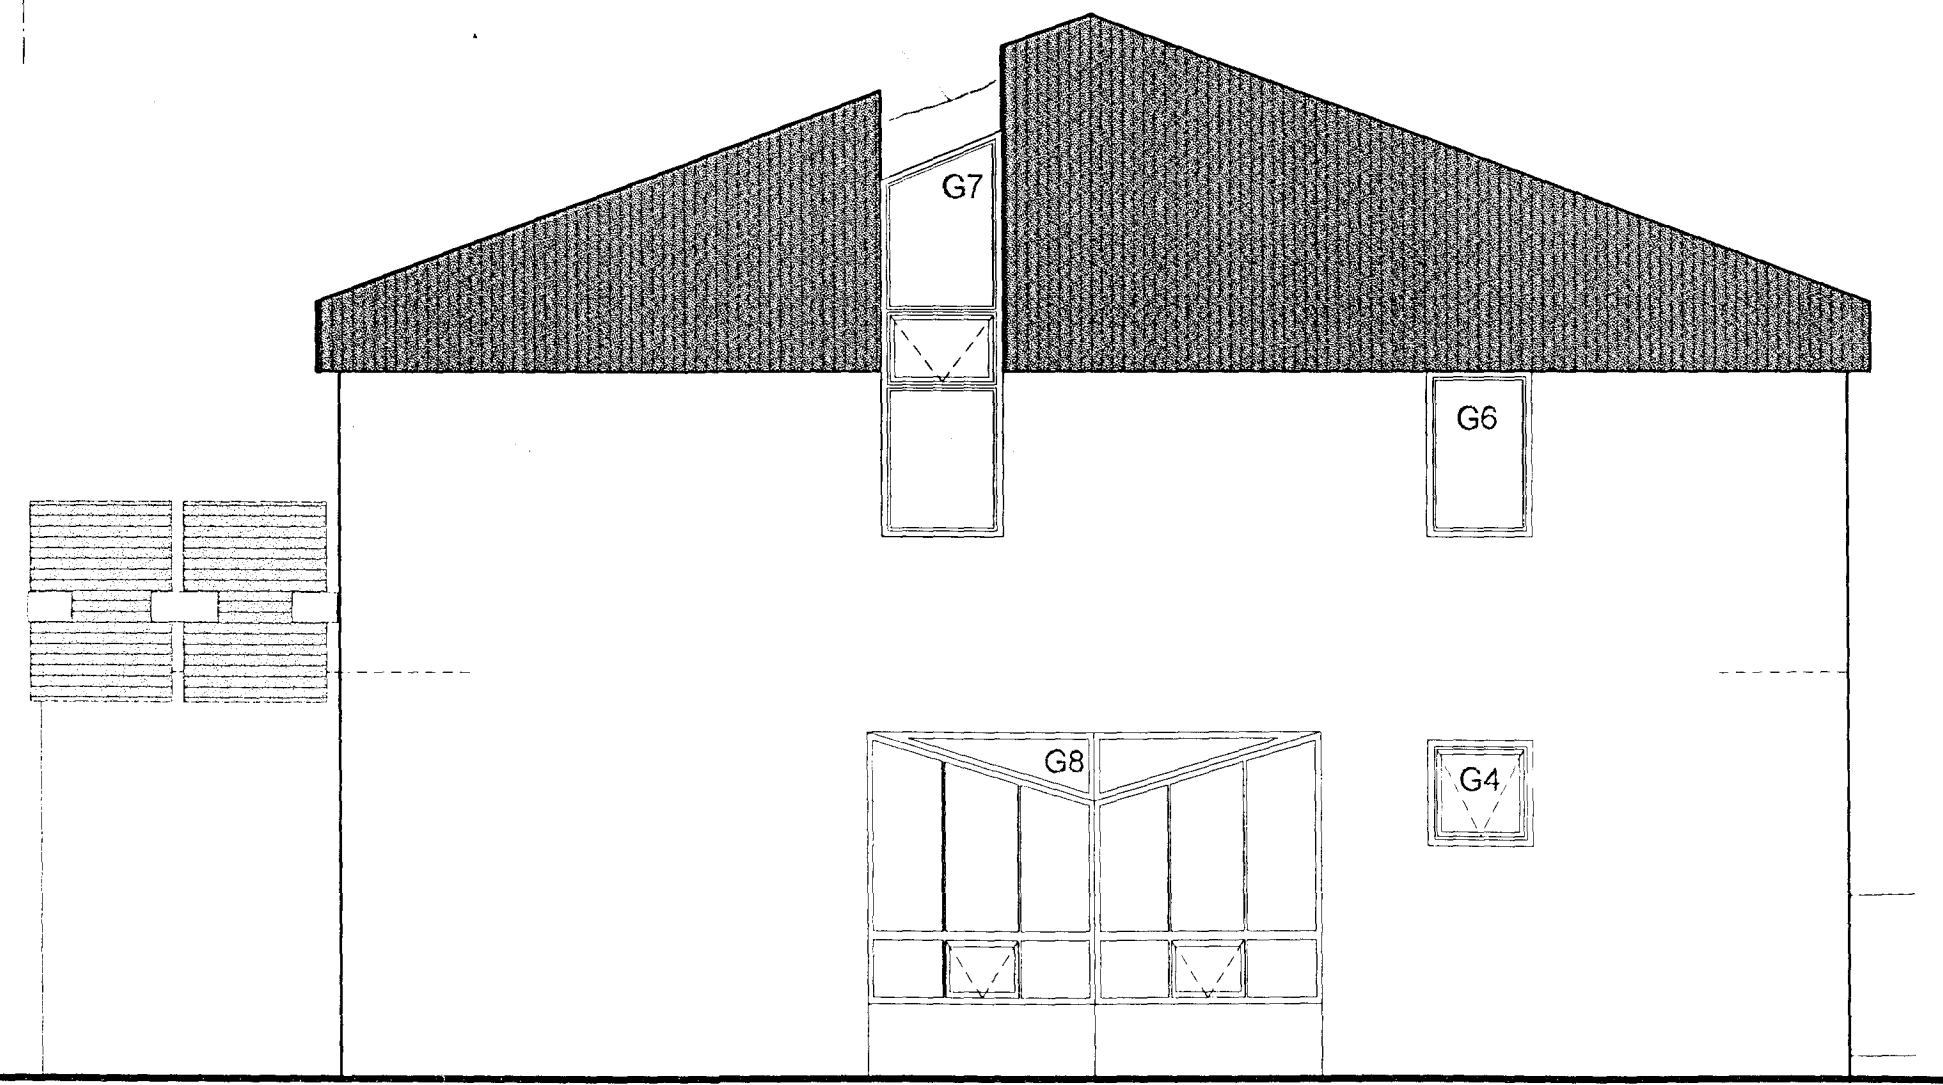


G. 74,02

NORD AUSTUR


G. 74,71

GLUGGAR

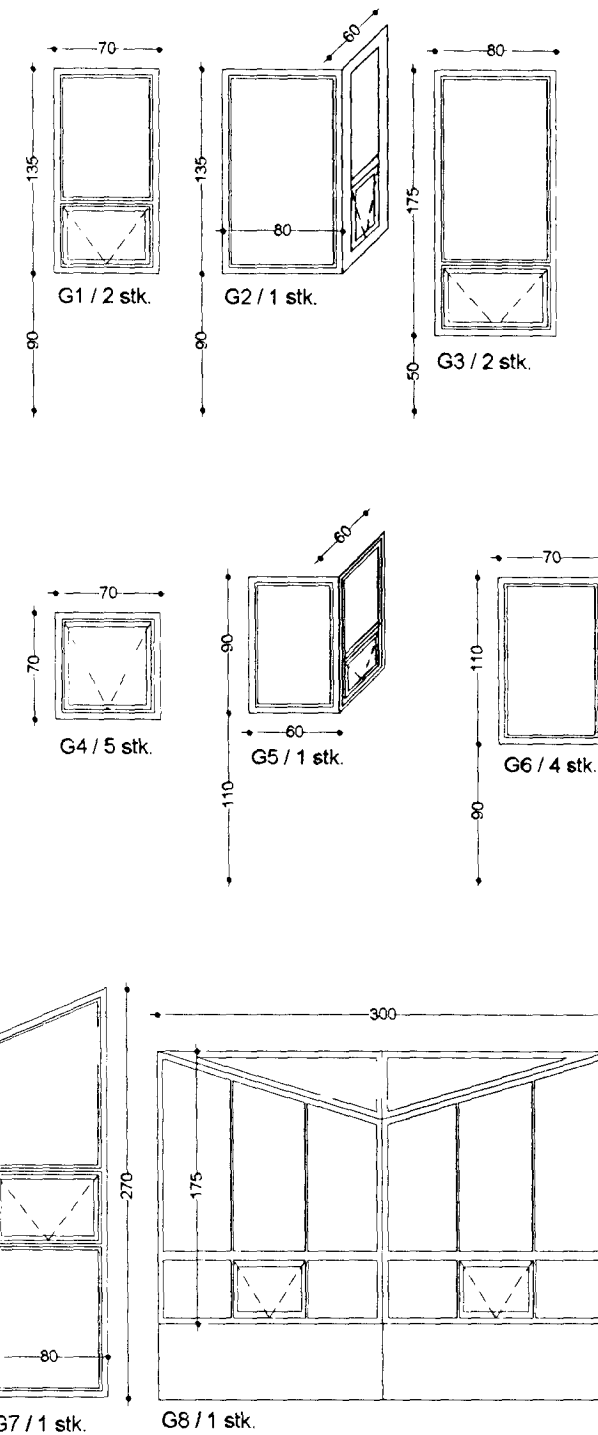

SUD AUSTUR

HURDIR

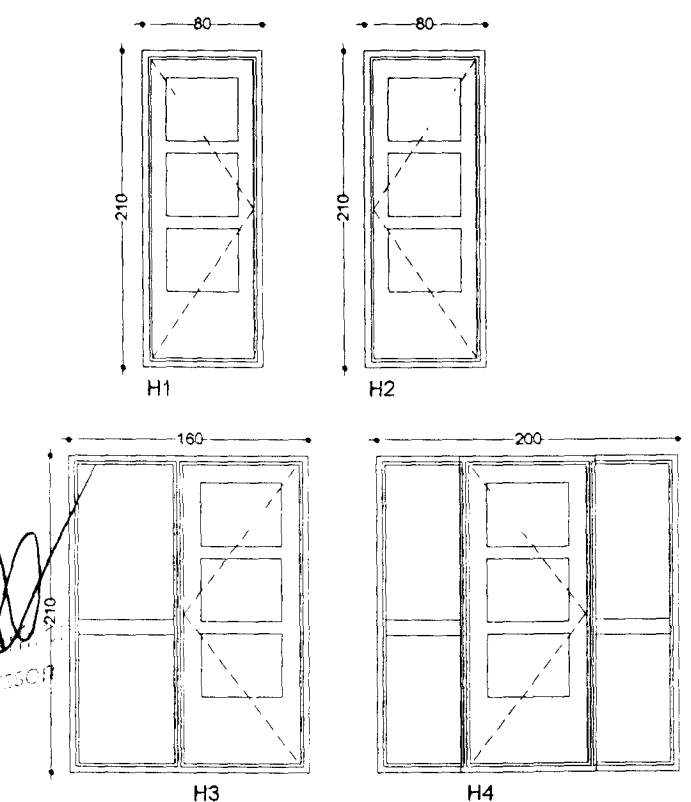

Samþykkt þann  
24 SEPT. 2001  
Byggingafulltrúðinn í Hafnarfirði  
F.h. Sigurbjarnar Hallgrímsson

ERLUÁS 8

HAFNARFIRÐI

teikning. Útlit, gluggar, hurðir

mkv. : 1 : 50 | dags. 25.07 '01 | br.

Nr. 8

*Björn J. Emilsson*  
BJÖRN J. EMILSSON | teiknistofa Efstaleiti 14 | 280534 - 4639 | s. 698 9410