


Eig: Erluhraun 10

Andrés Gunnarsson

Önefnd gata nr.

1:100






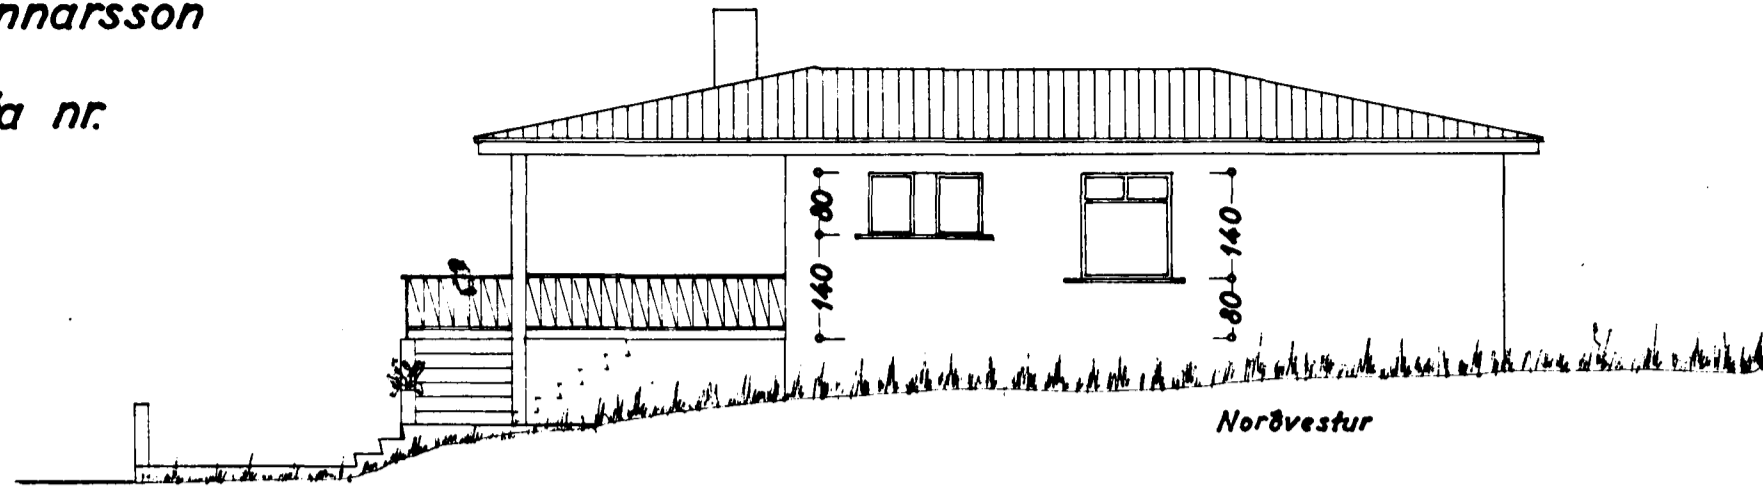


AFSTÖÐUMYND
1:2000

Stærð húss: 143,28 m²
 Íbúð: 519,8 m³
 Bilg: 77,0 m³

Groðindarhlutur
10m², 16m³
 summa 18/6/75
 Friðri

HÚSAMÍÐAMEISTARI:
 MÜRARAMEISTARI:

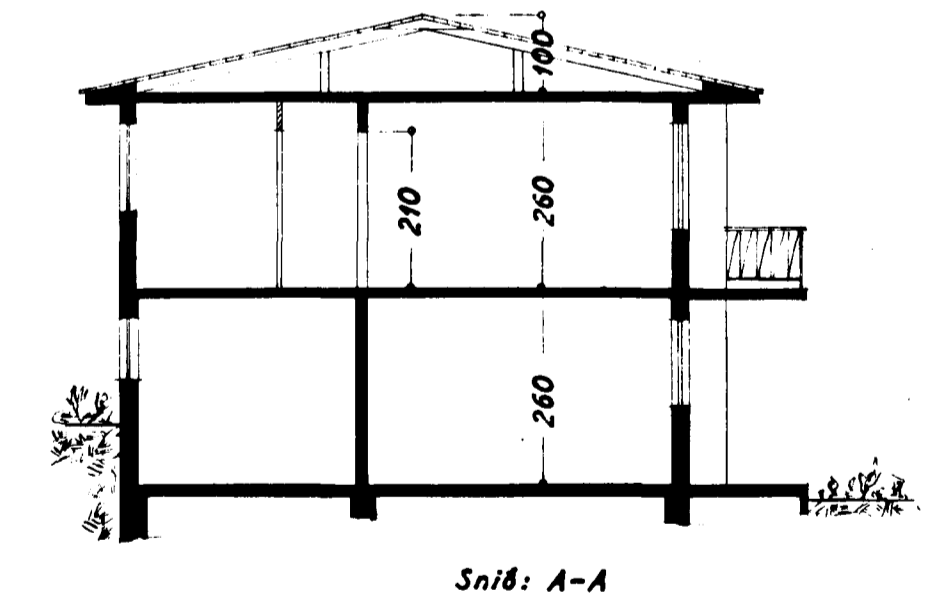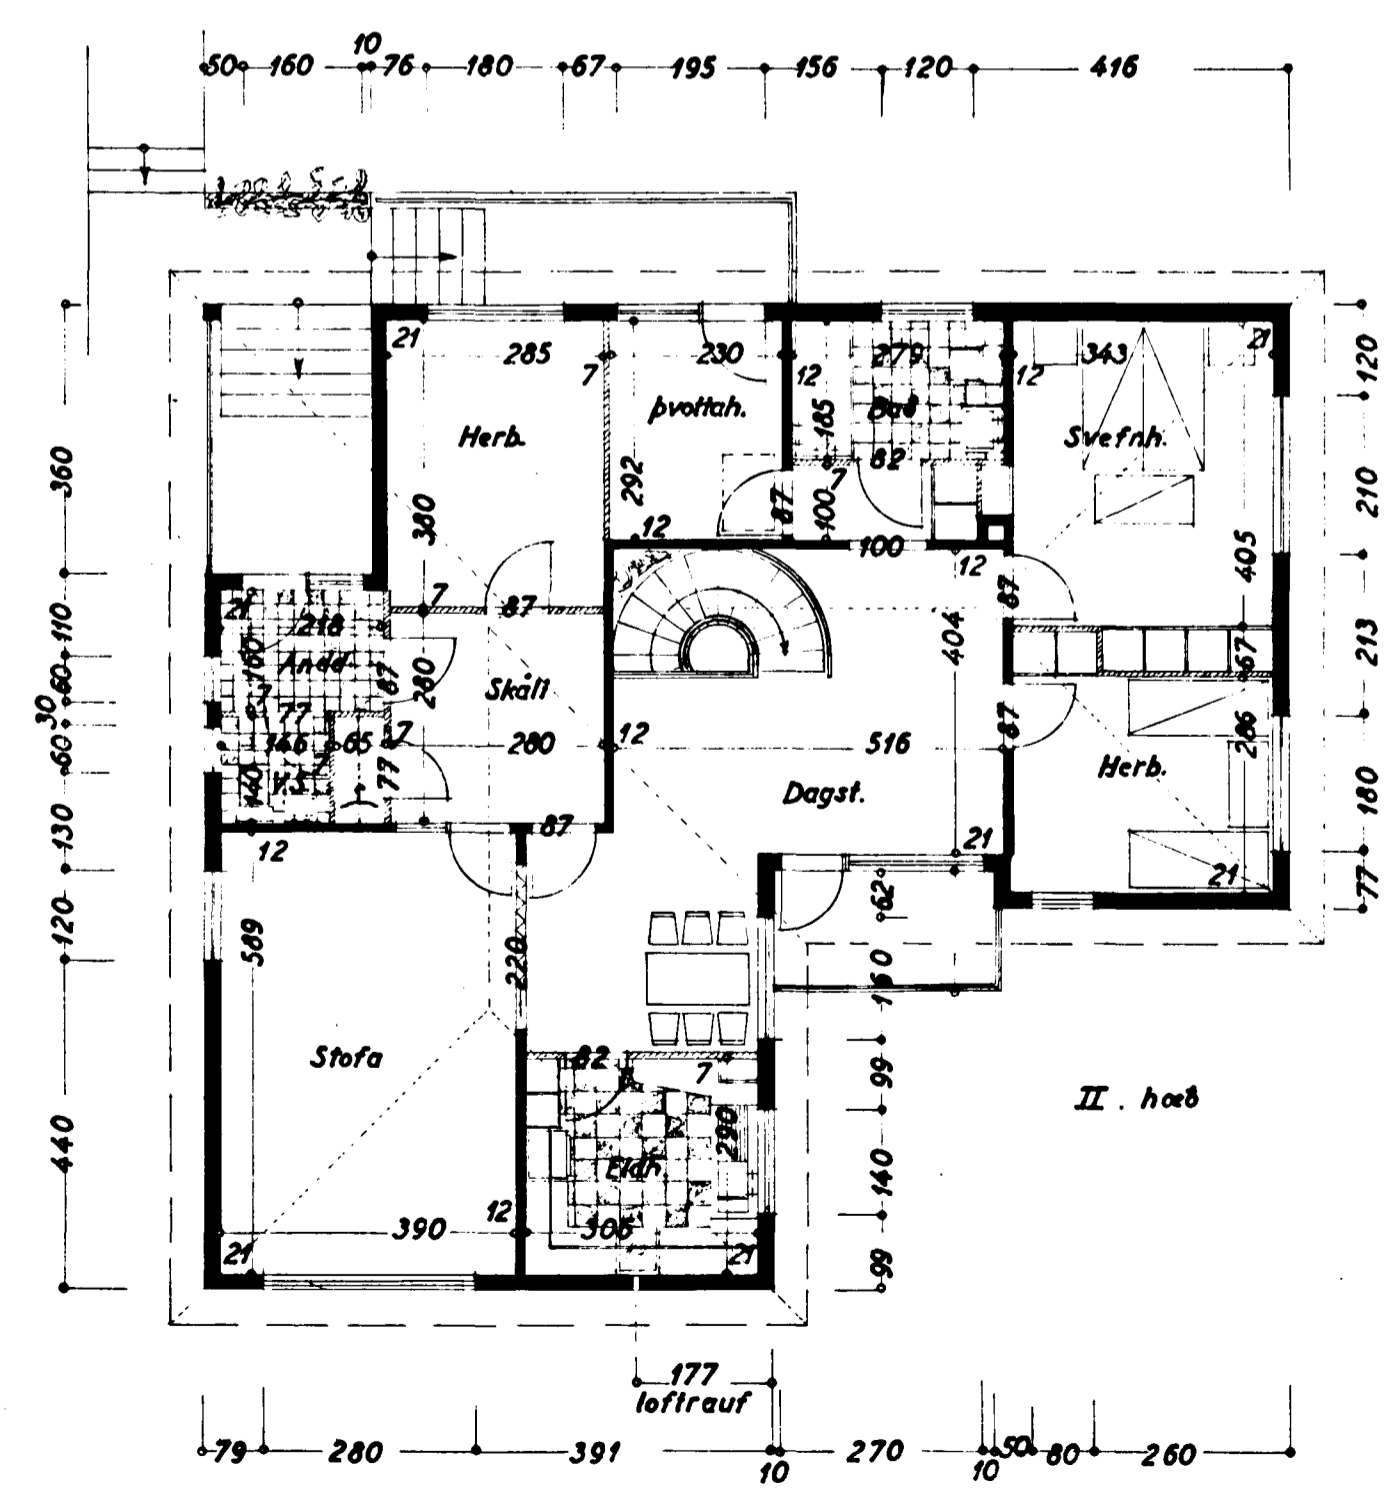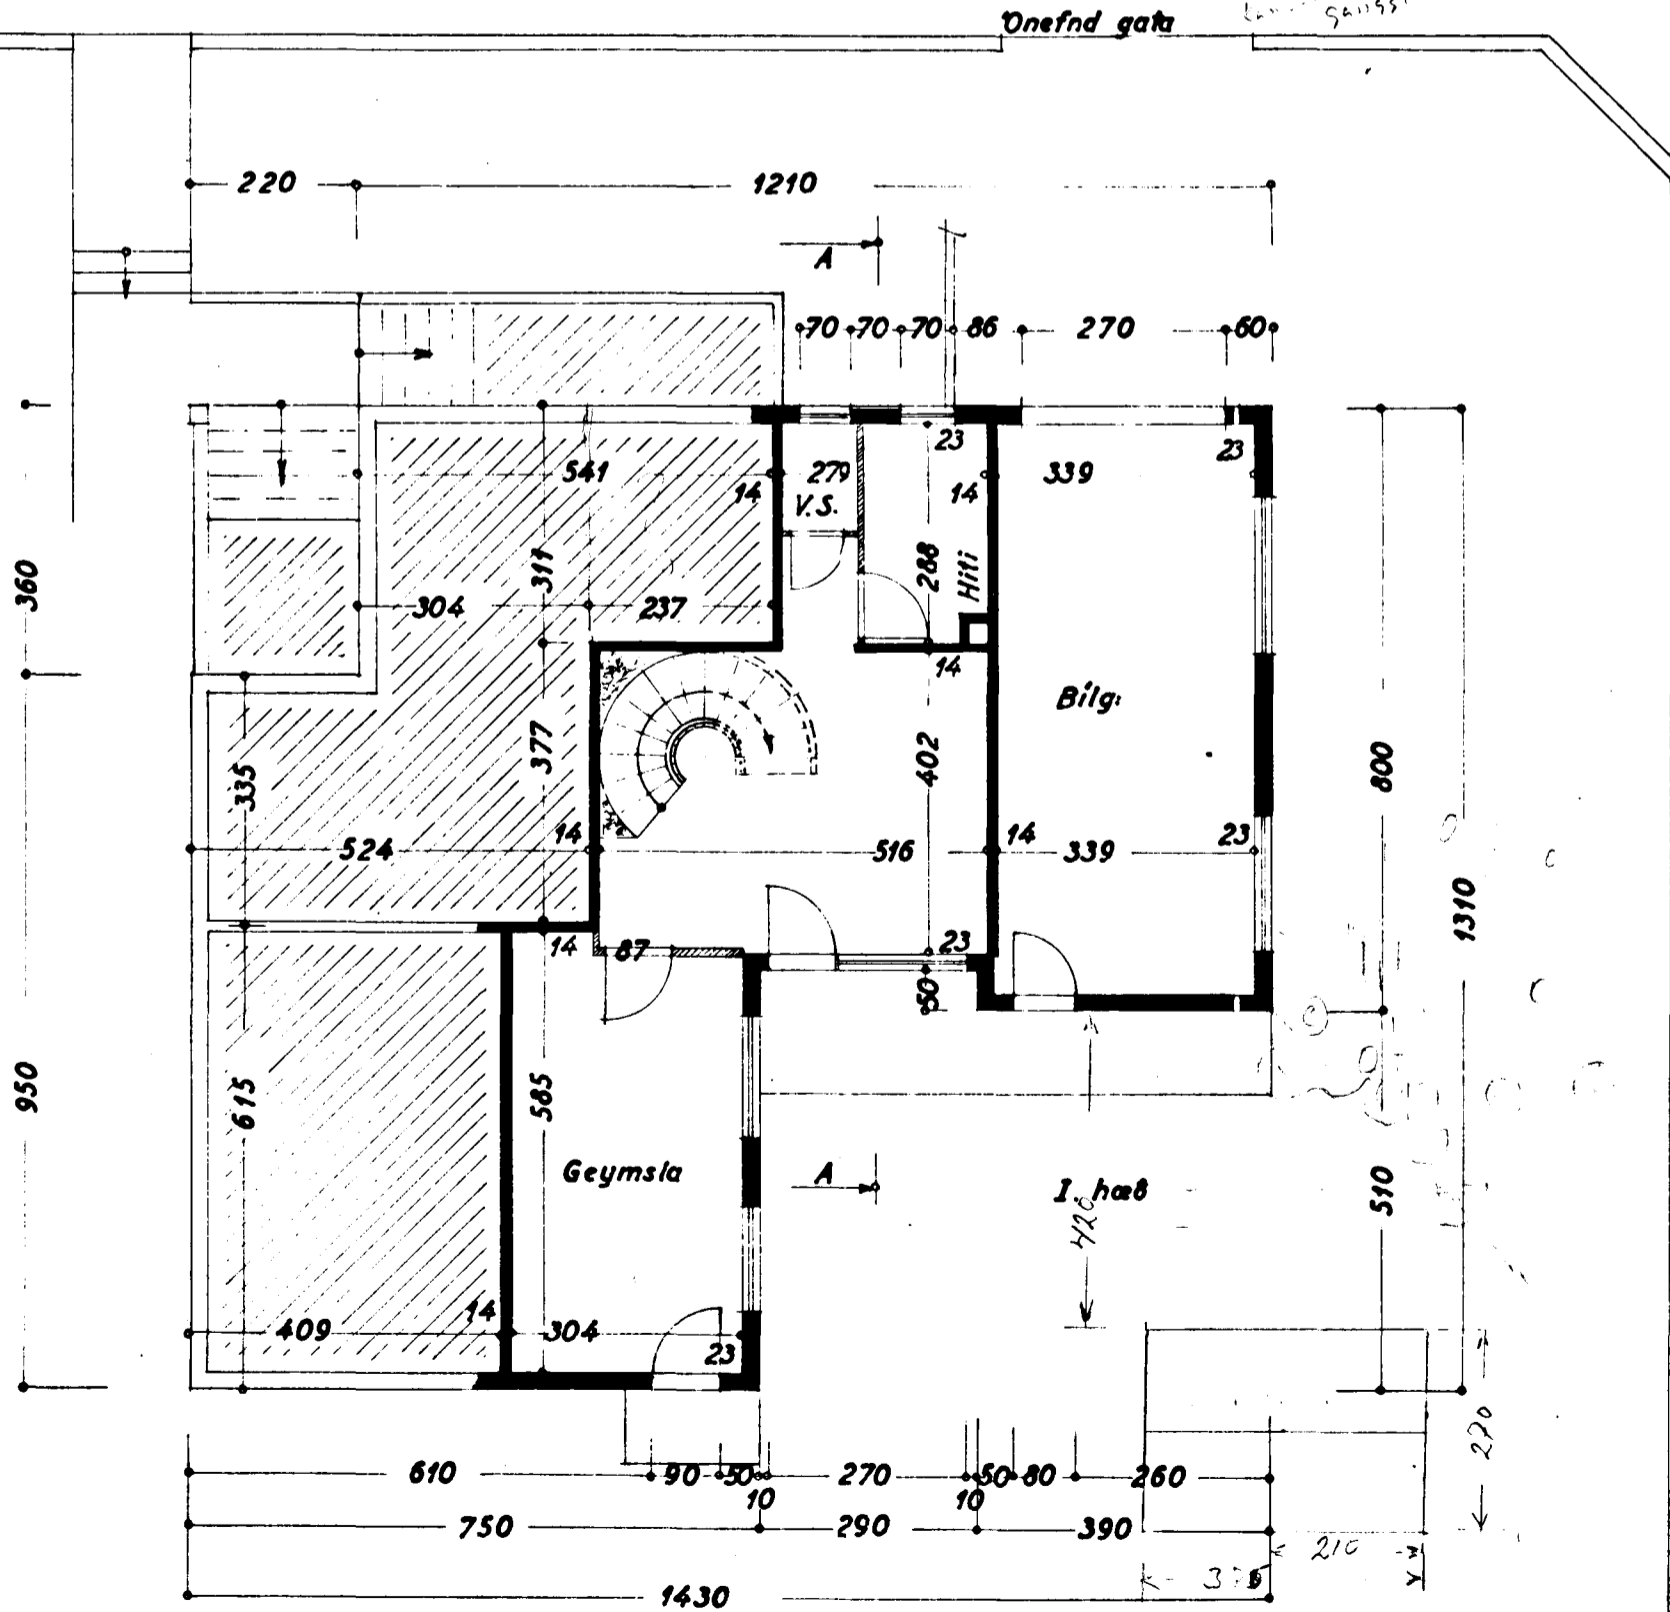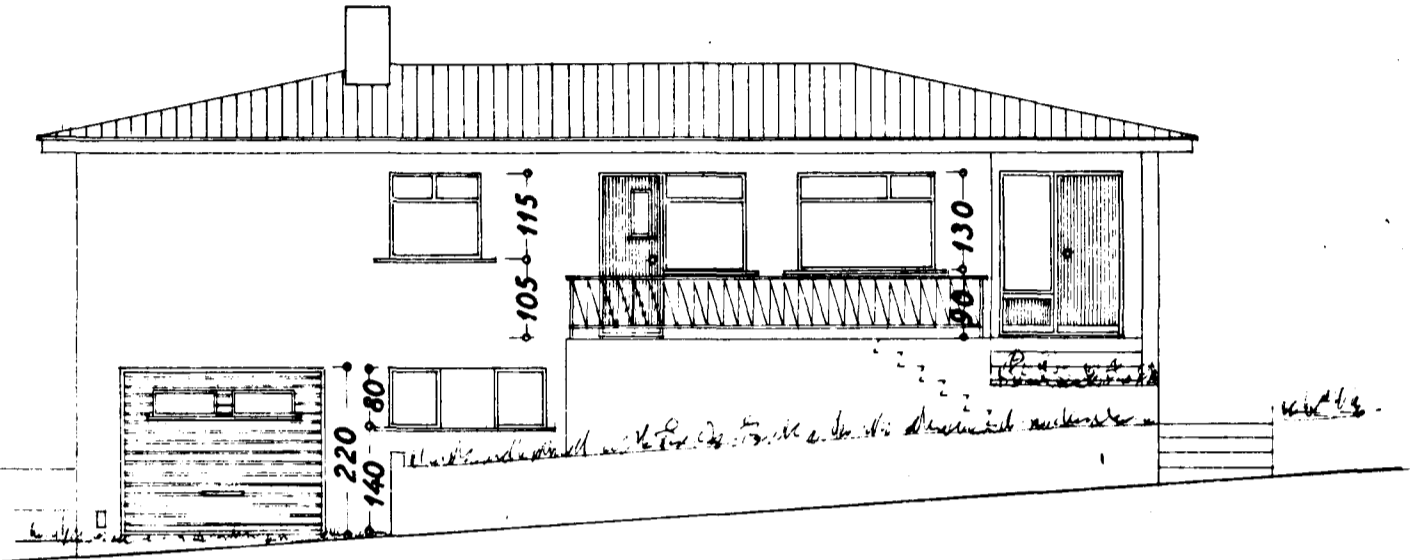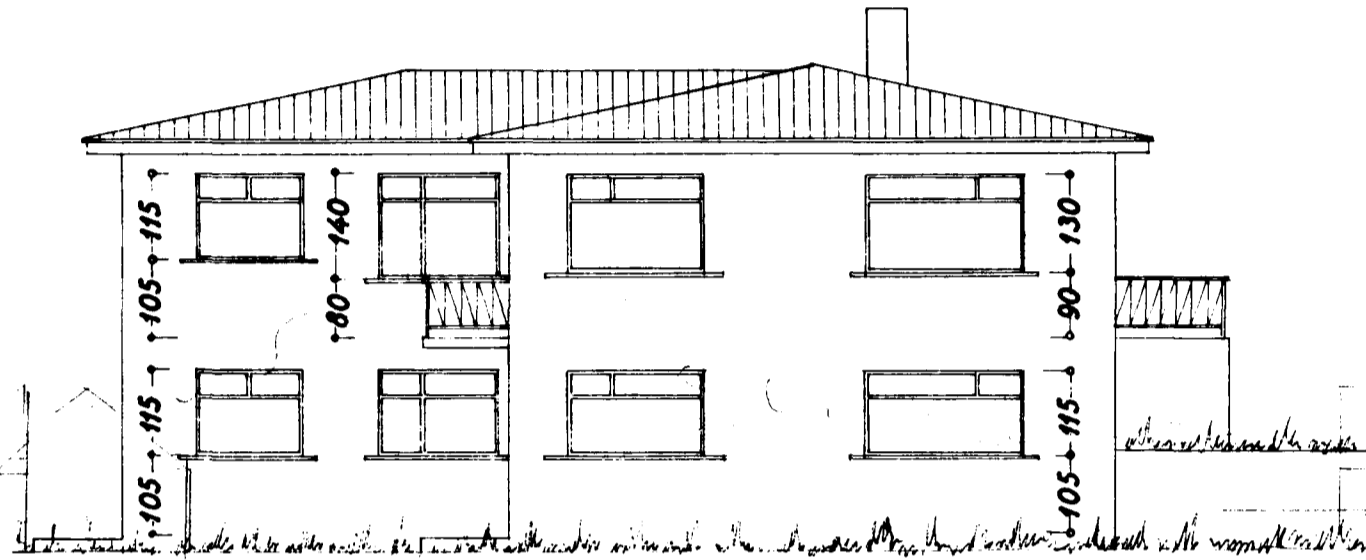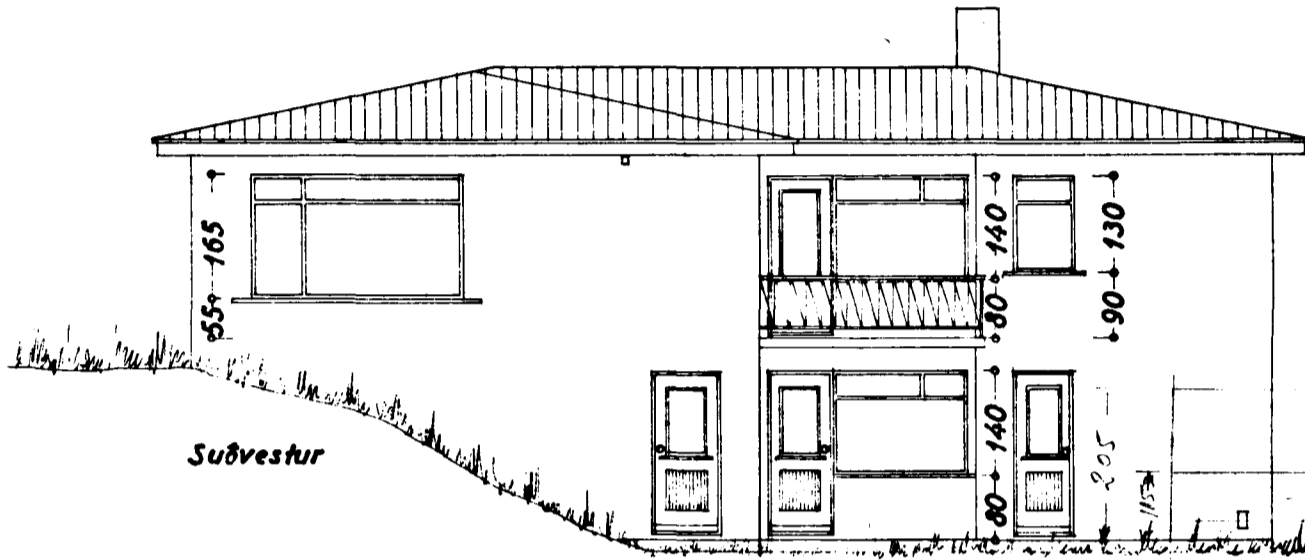

Selmaendistí 1 júlí 1959
F. Jónsson