



GRUNNMYND 1:50

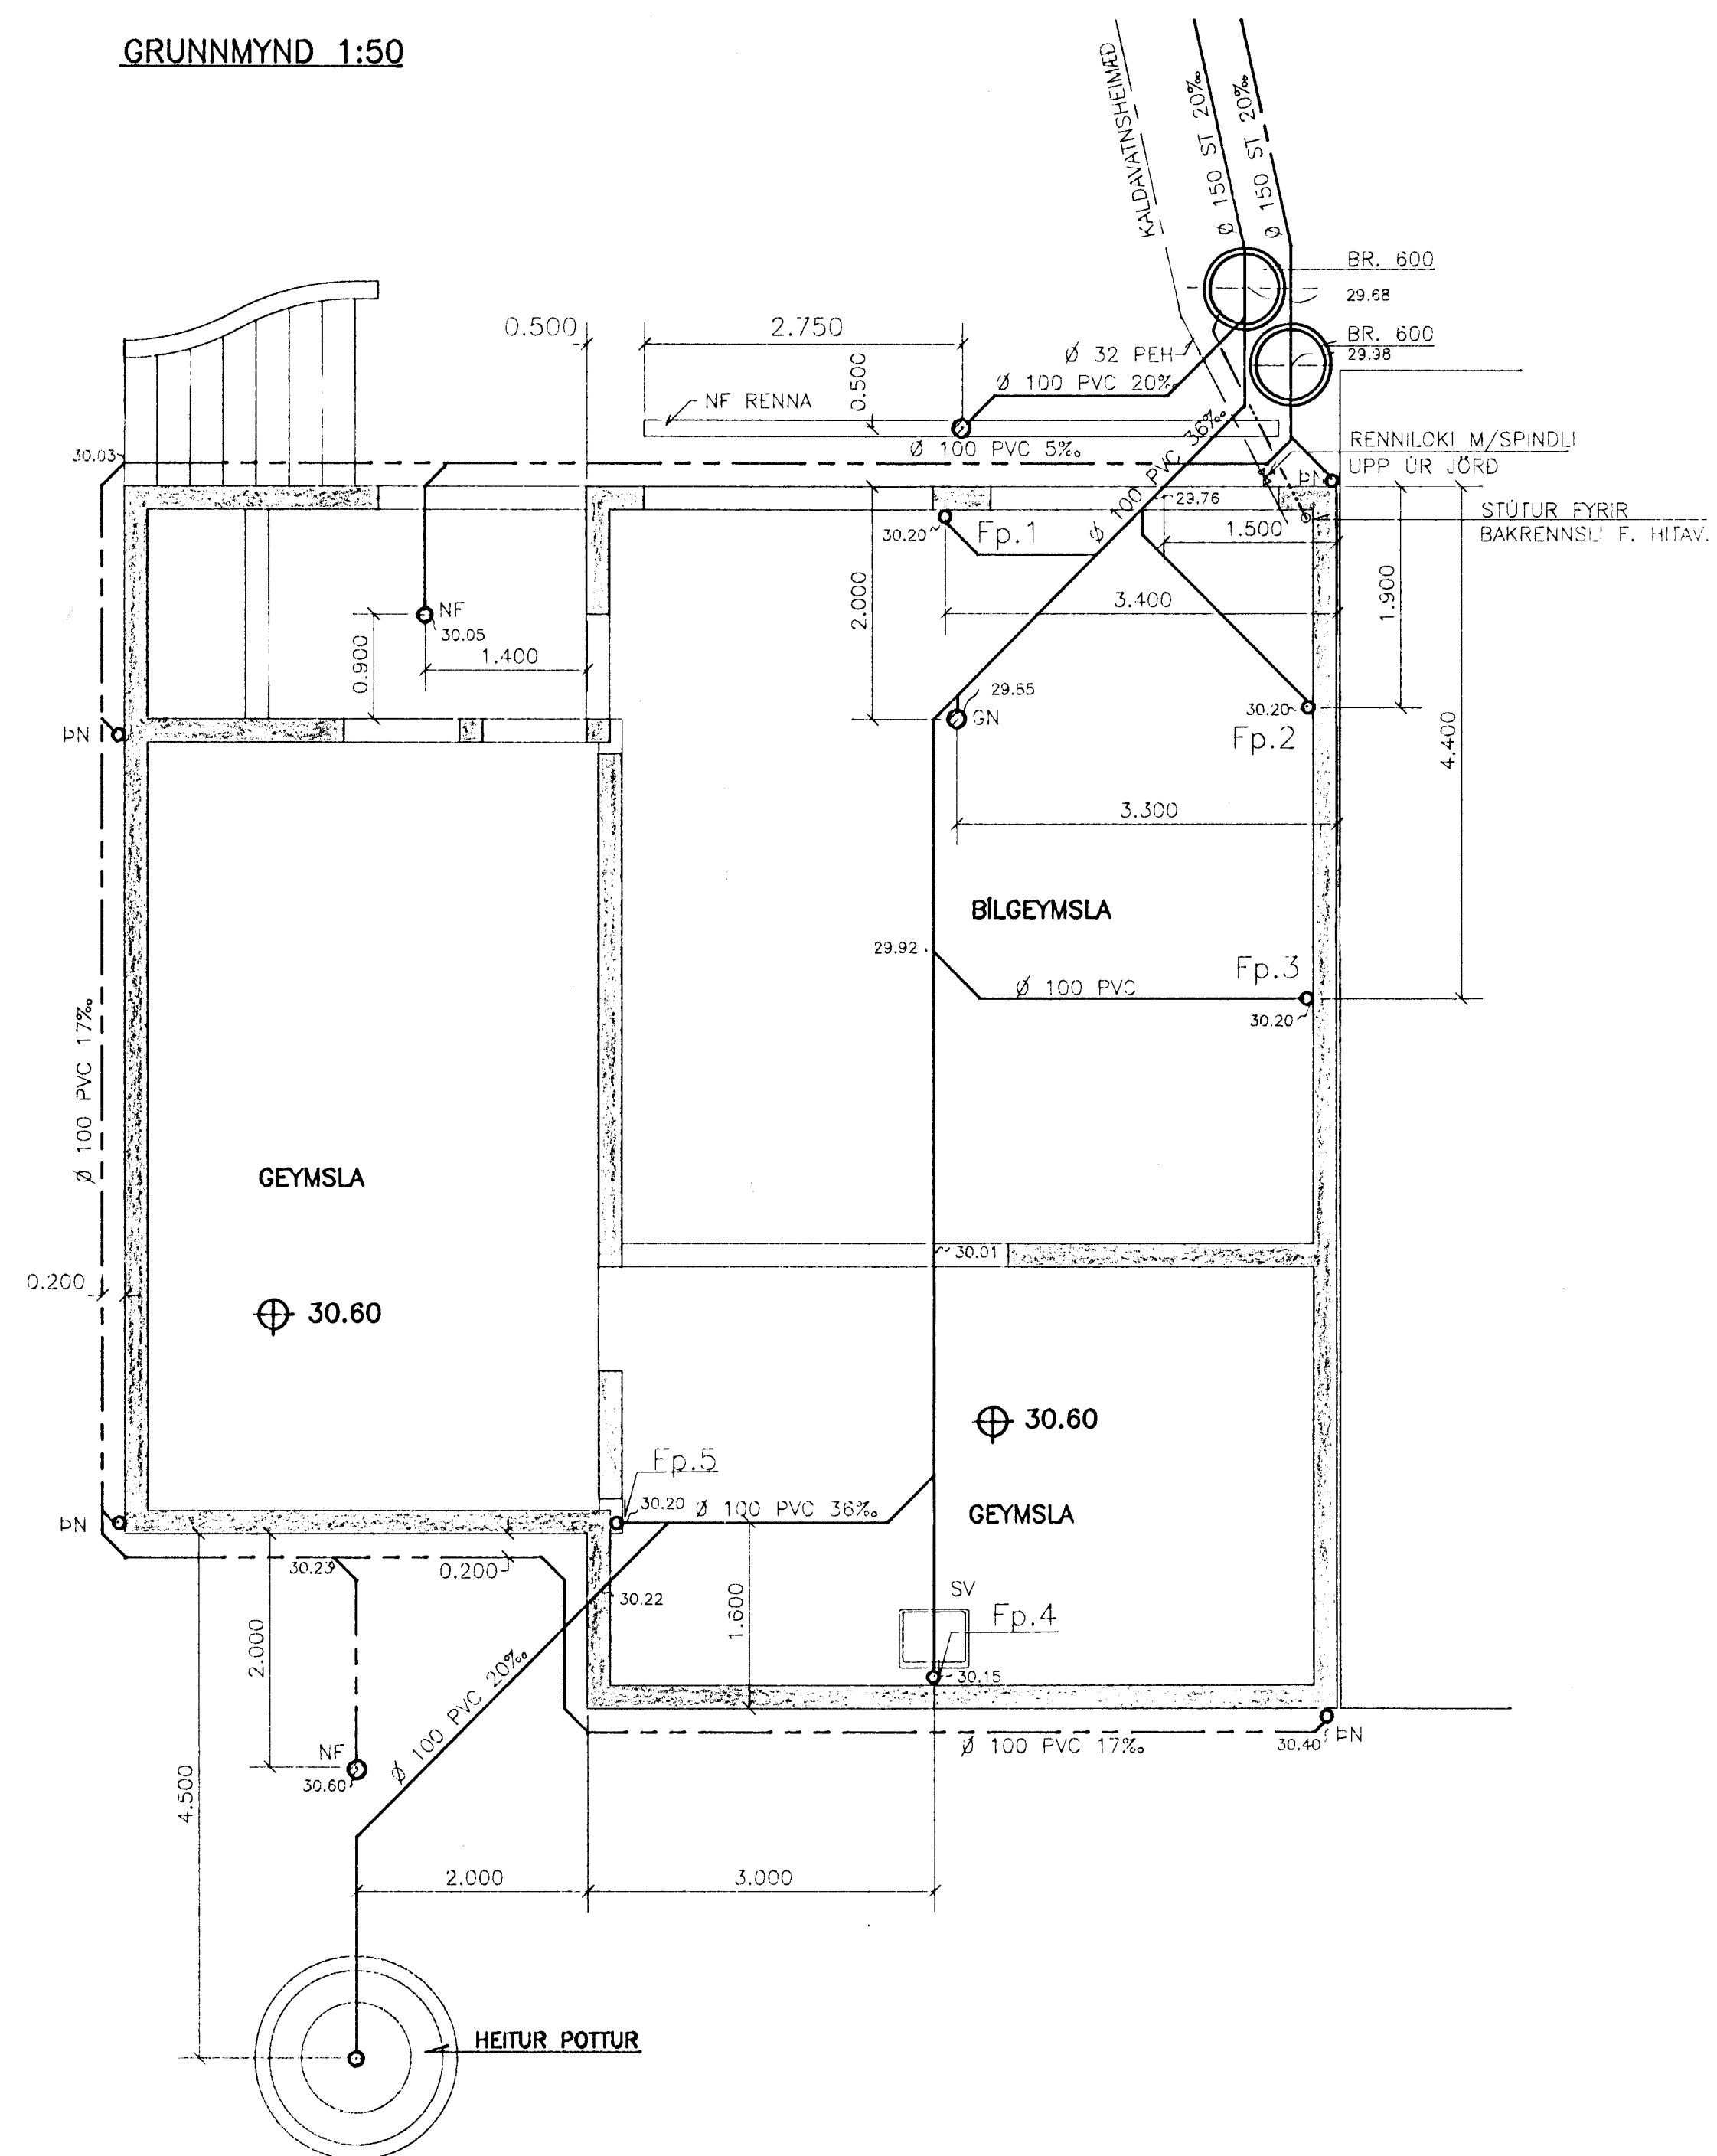


AFSTÖDUMYND 1:500

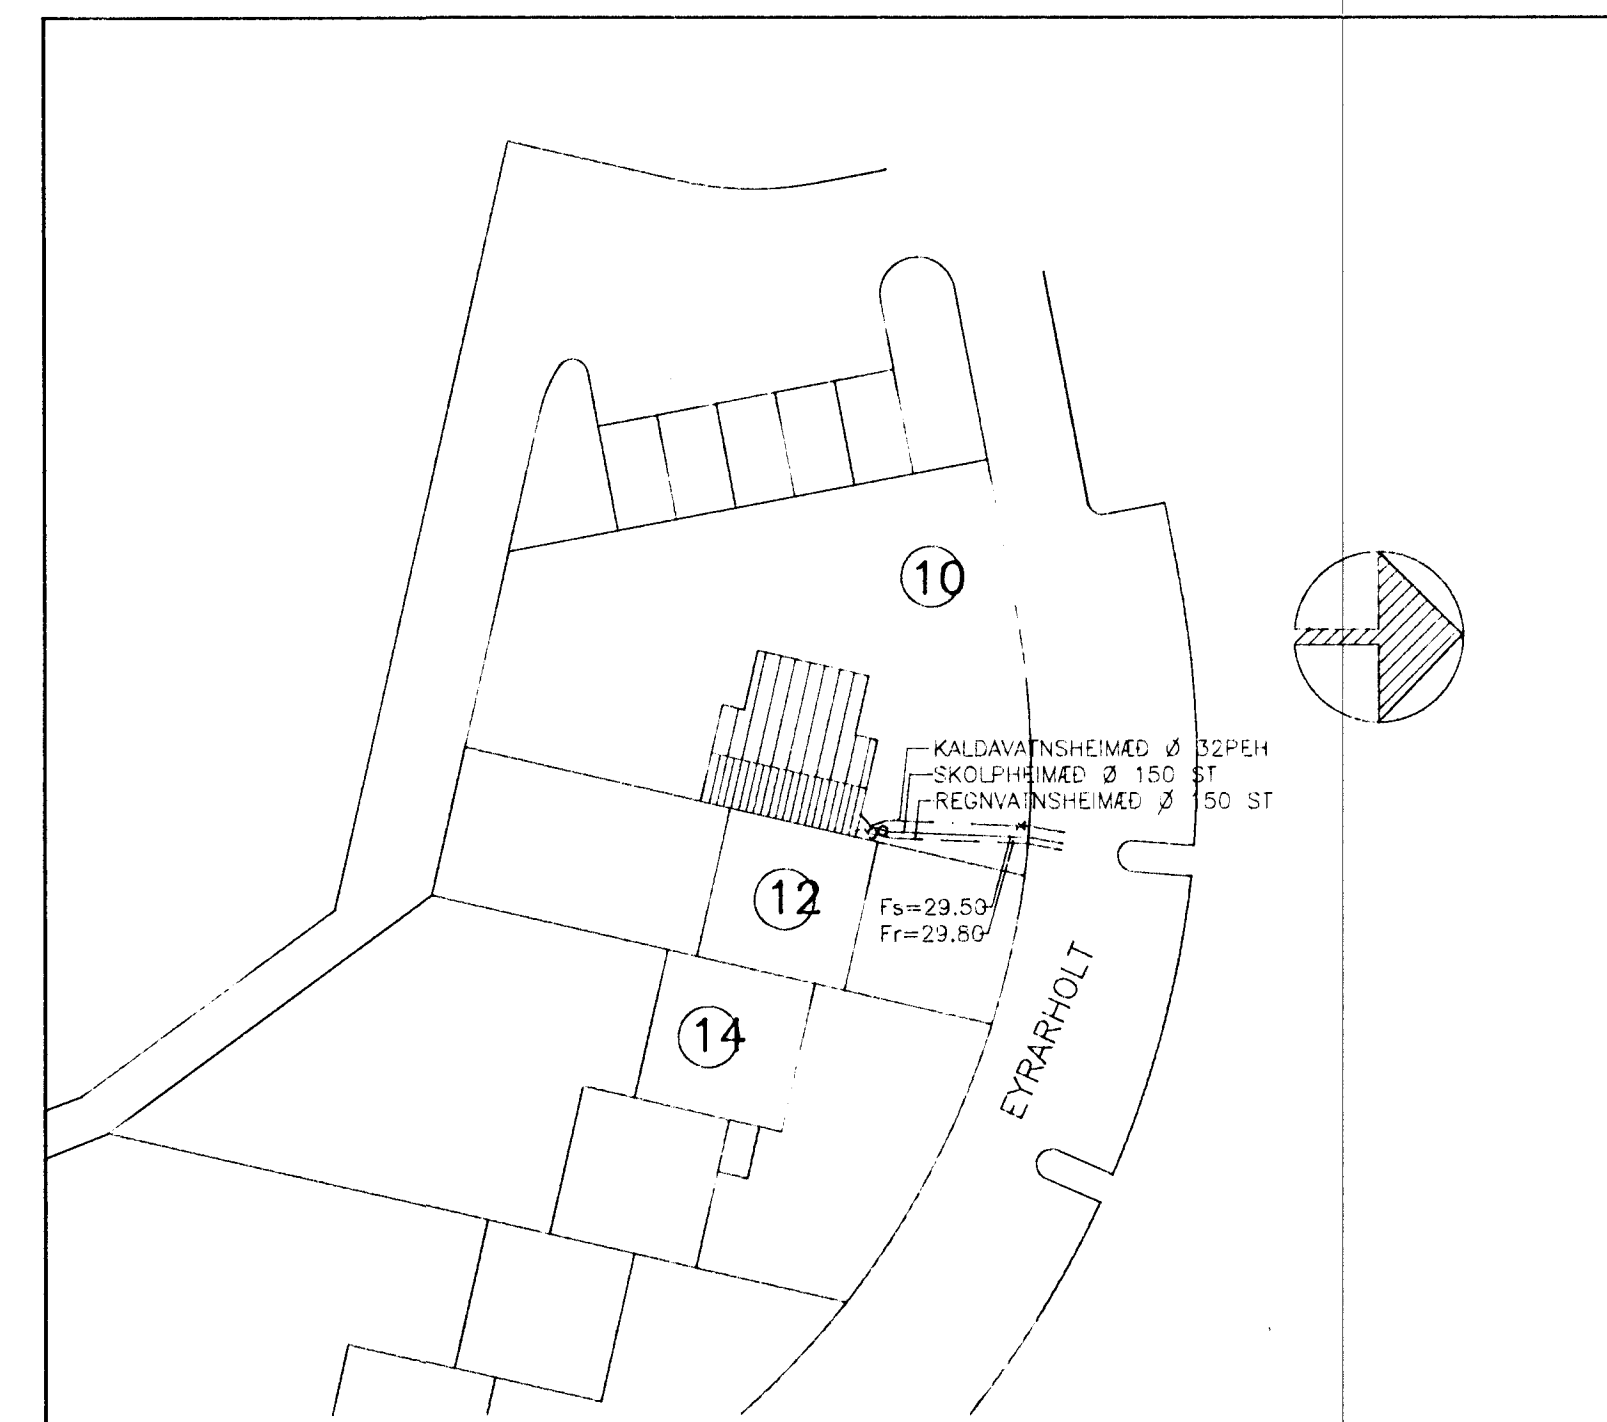

SKÝRINGAR

- — — — — MERKIR SKÖLPLÖGN ÚR PVC
- - - - - MERKIR REGNVATNSLÖGN ÚR PVC
- · - · - · MERKIR JARD- OG REGNVATNSLÖGN ÚR PVC
- · · · · MERKIR BAKRENNSLU HITAVEFJU ÚR PVC
- · — · — · KALDAVATNSHEIMED ÚR PEH

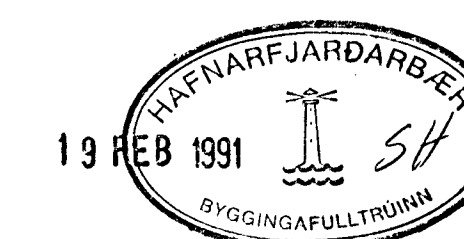

EYRARHOLT 10, HAFNARFIRDI			
BR NR	BREYTING	R	T
Verkræðistofa Stefáns og Björns s.f. CONSULTING ENGINEERS REYKJAVÍKURVEGI 68 HAFNARFIRDI - Sími 91-651340			PRIFA- OG HITAKERFI GRUNNLAGNIR AFSTÖDUMYND BL NR L 1
REKNA	BG	TEKNA	BG/G/VEFIR
DAGS	31.11.90	Björn Wörjan	
VERK NR	90.38	SKALA	1:50 1:500