
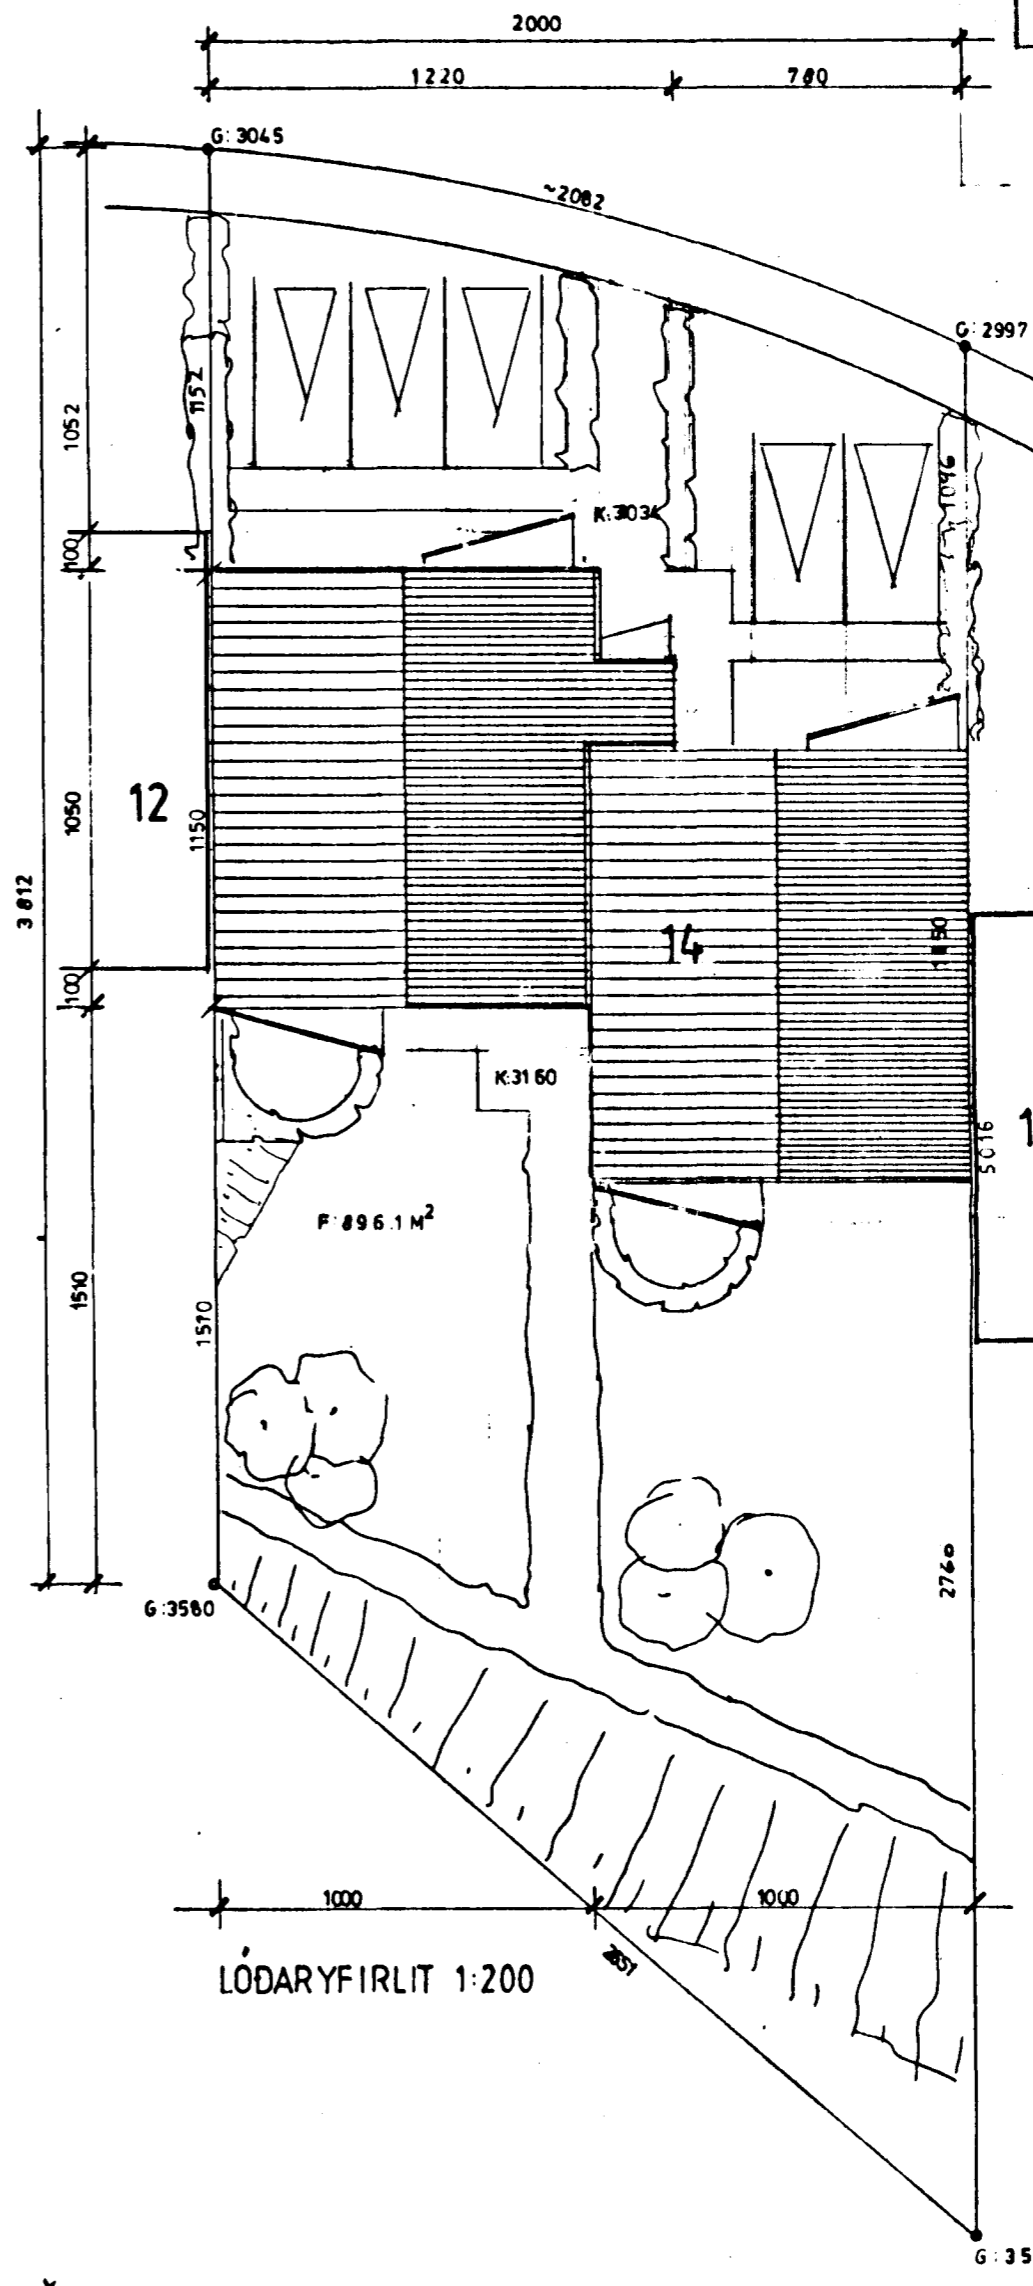
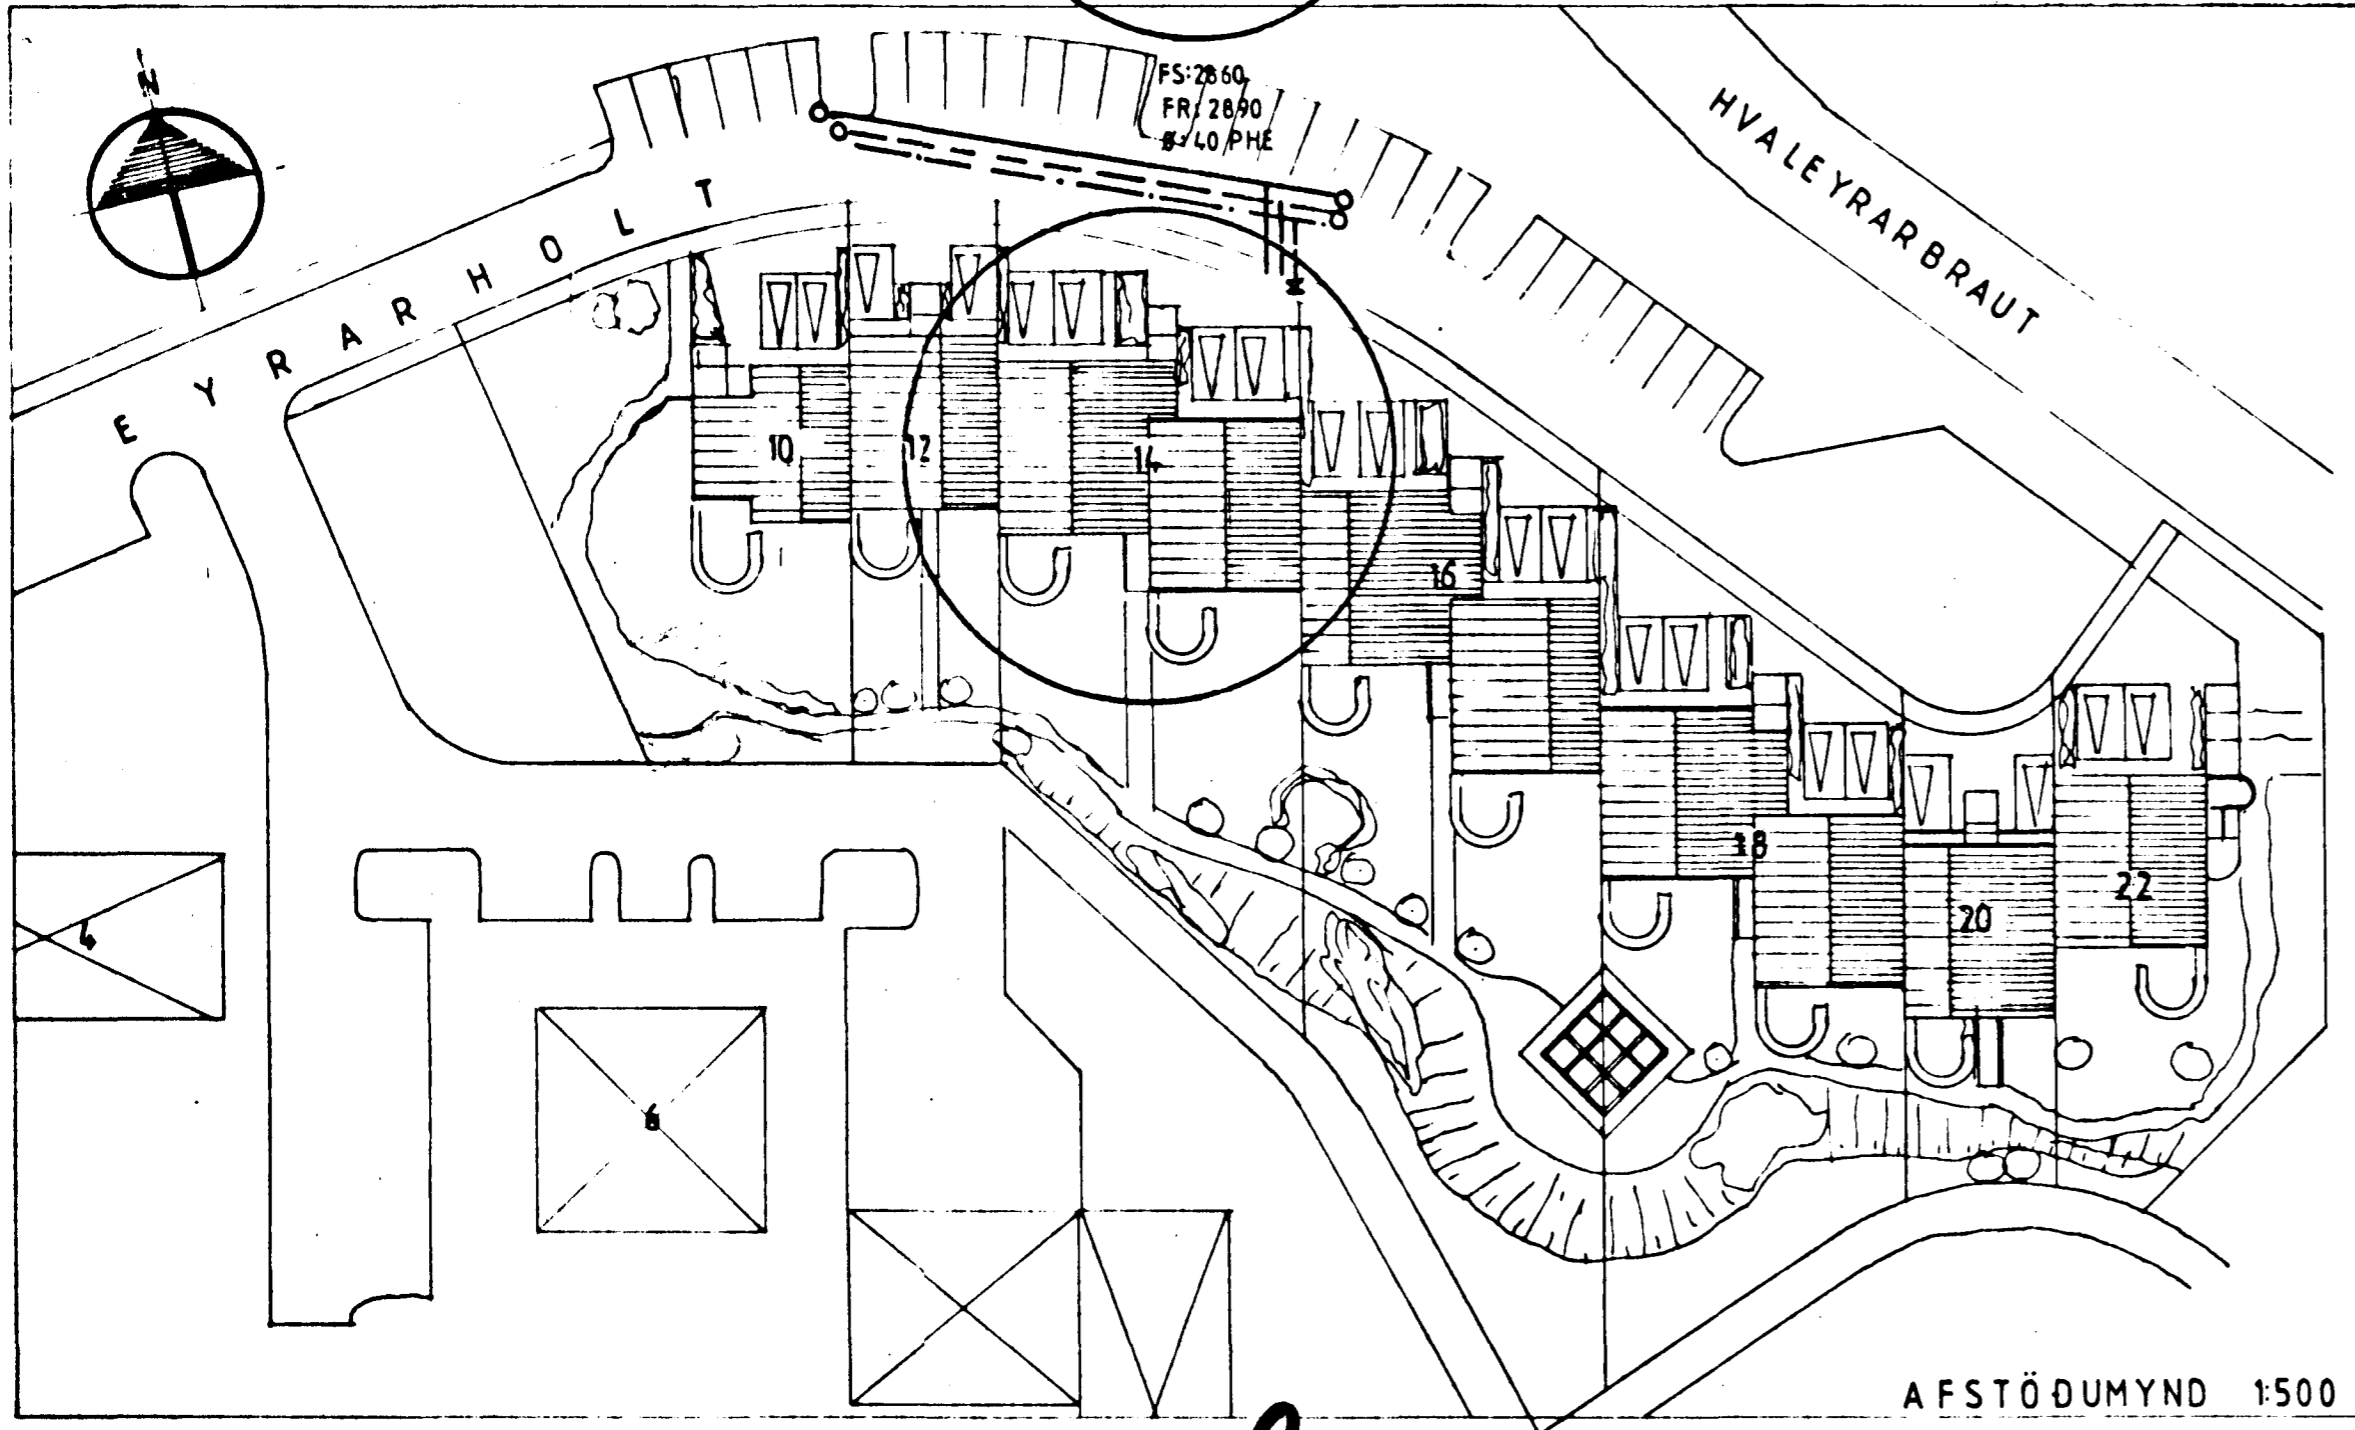
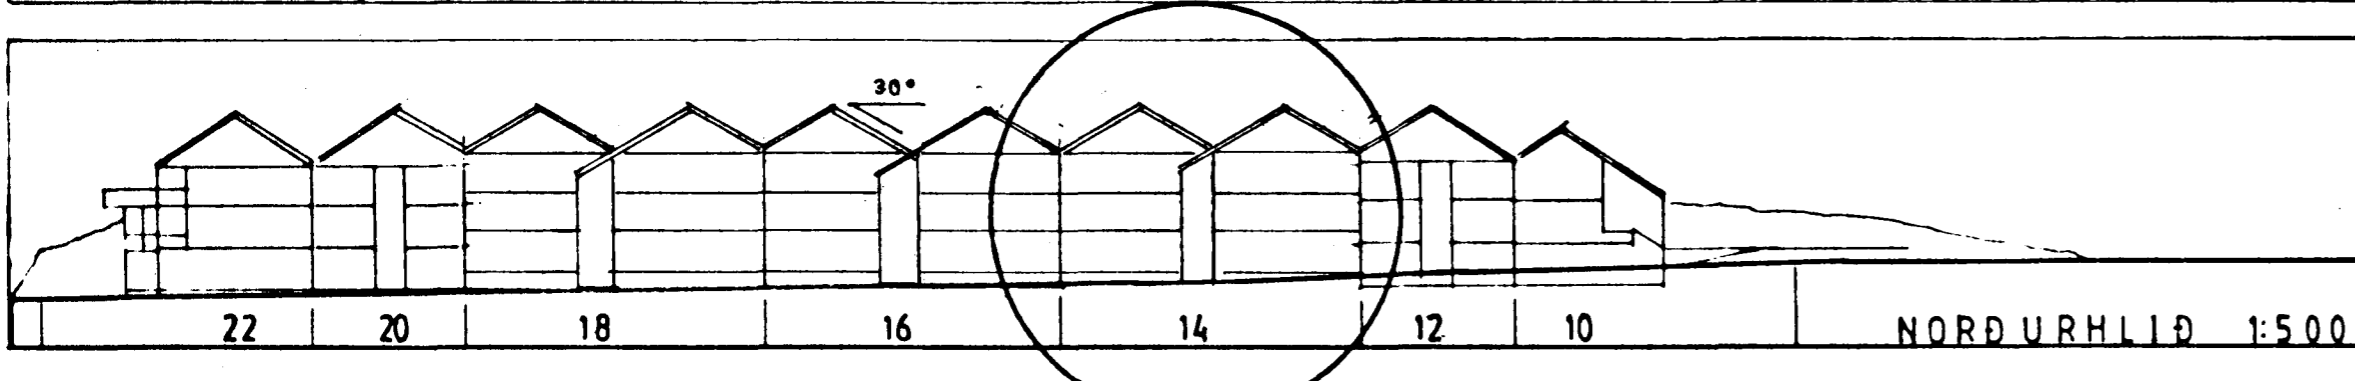


VAL, LITUN OG LÍFID MÓTIÐUNNAR UTANHÚSS, ÞAKSTÁLS,
HANDRITA OG HURÐA SKAL VERA Í SAMBARI VIÐ ARKITEKT.

Samþykkt á fundi byggingar-
nefndar þ. 5/2 1992
BYGGINGAÞULLTRÖNN
Í HAFNARFIRÐI

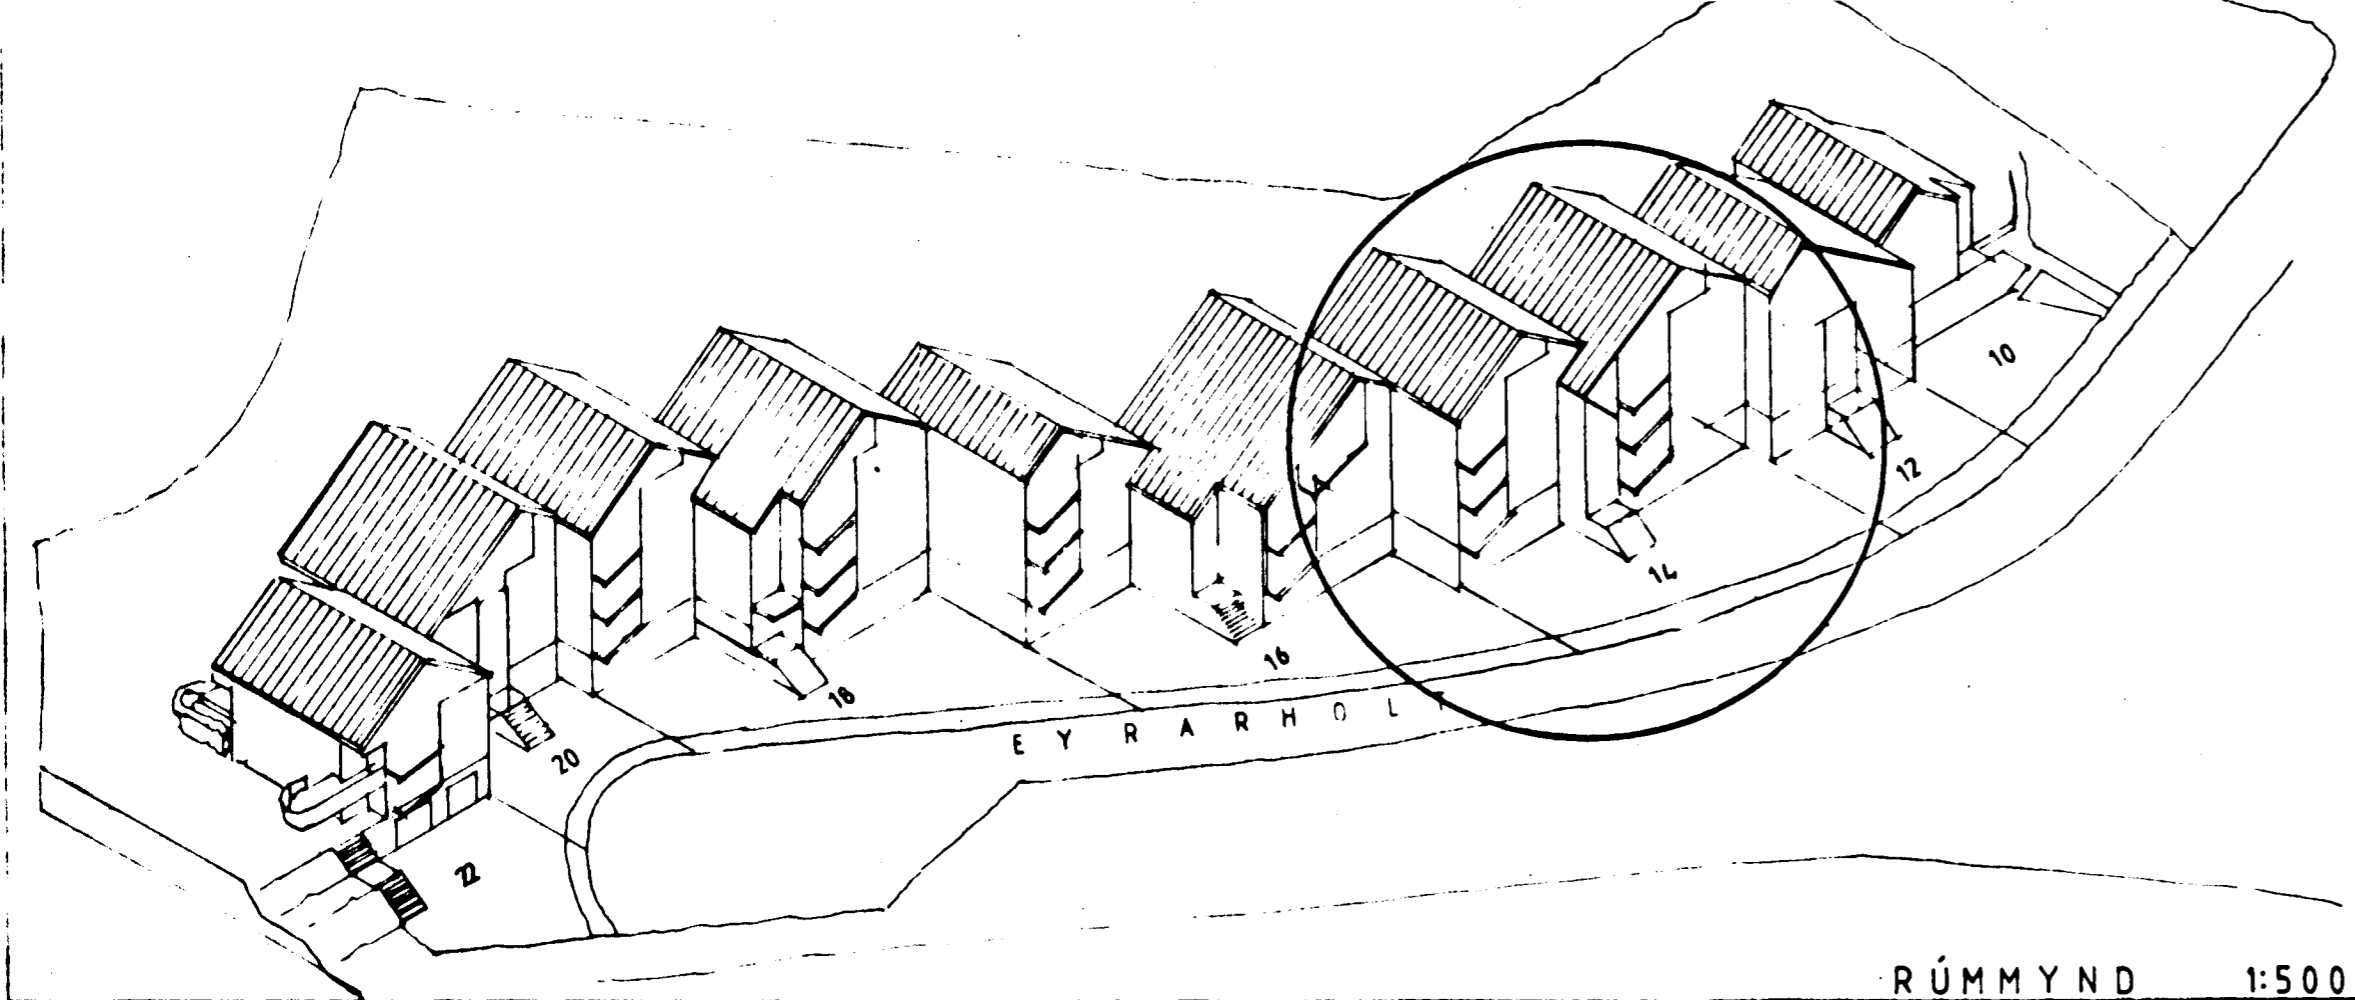

Eyrarholt 14 0101			
fbúð	96.4 m ²	260.4 m ³	
12.67%			
sameign	7.6 m ²	20.5 m ³	
	104.0 m ²	280.9 m ³	
Eyrarholt 14 0102			
fbúð	94.9 m ²	256.1 m ³	
12.46%			
sameign	7.5 m ²	20.25 m ³	
	102.4 m ²	276.3 m ³	
Eyrarholt 14 0201			
fbúð	103.9 m ²	280.6 m ³	
13.66%			
sameign	8.2 m ²	22.2 m ³	
	112.1 m ²	302.2 m ³	
Eyrarholt 14 0202			
fbúð	107.8 m ²	295.2 m ³	
14.37%			
sameign	8.7 m ²	23.5 m ³	
	116.6 m ²	318.7 m ³	
Eyrarholt 14 0301			
hæð	103.9 m ²	280.6 m ³	
ris	55.2 m ²	195.3 m ³	
23.16%			
sameign	14.0 m ²	37.8 m ³	
	184.1 m ²	513.6 m ³	
Eyrarholt 14 0302			
hæð	107.8 m ²	291.2 m ³	
ris	55.2 m ²	195.2 m ³	
23.67%			
sameign	14.3 m ²	38.6 m ³	
	188.4 m ²	525.0 m ³	
samtals 807.6 m ² 2.217.3 m ³			

Jakob Lindal