



GRUNNMYND 1:50

ALLA ÚTVEGGI KOMI EINFÖLD GRIND  
 ÚTIBRÚN  
 LÁRETT K10\*20  
 LÖÐRETT K10\*30

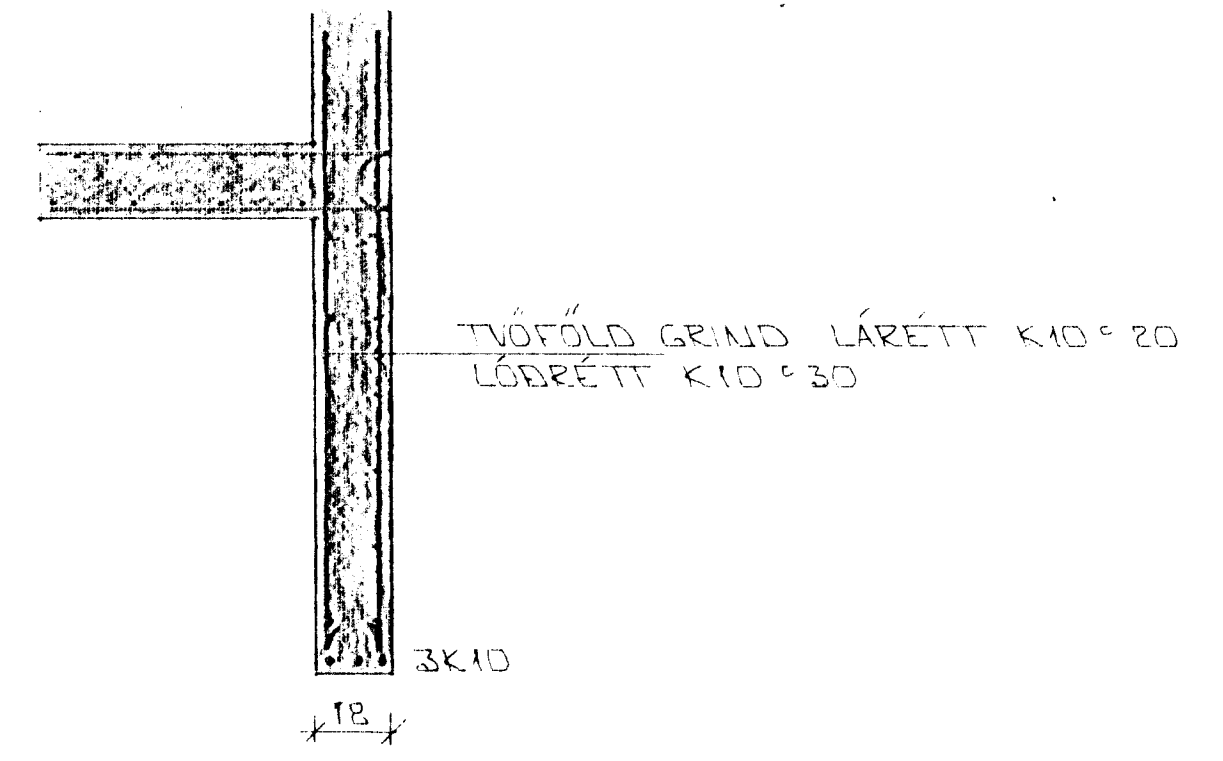

SNID 10-10 1:20

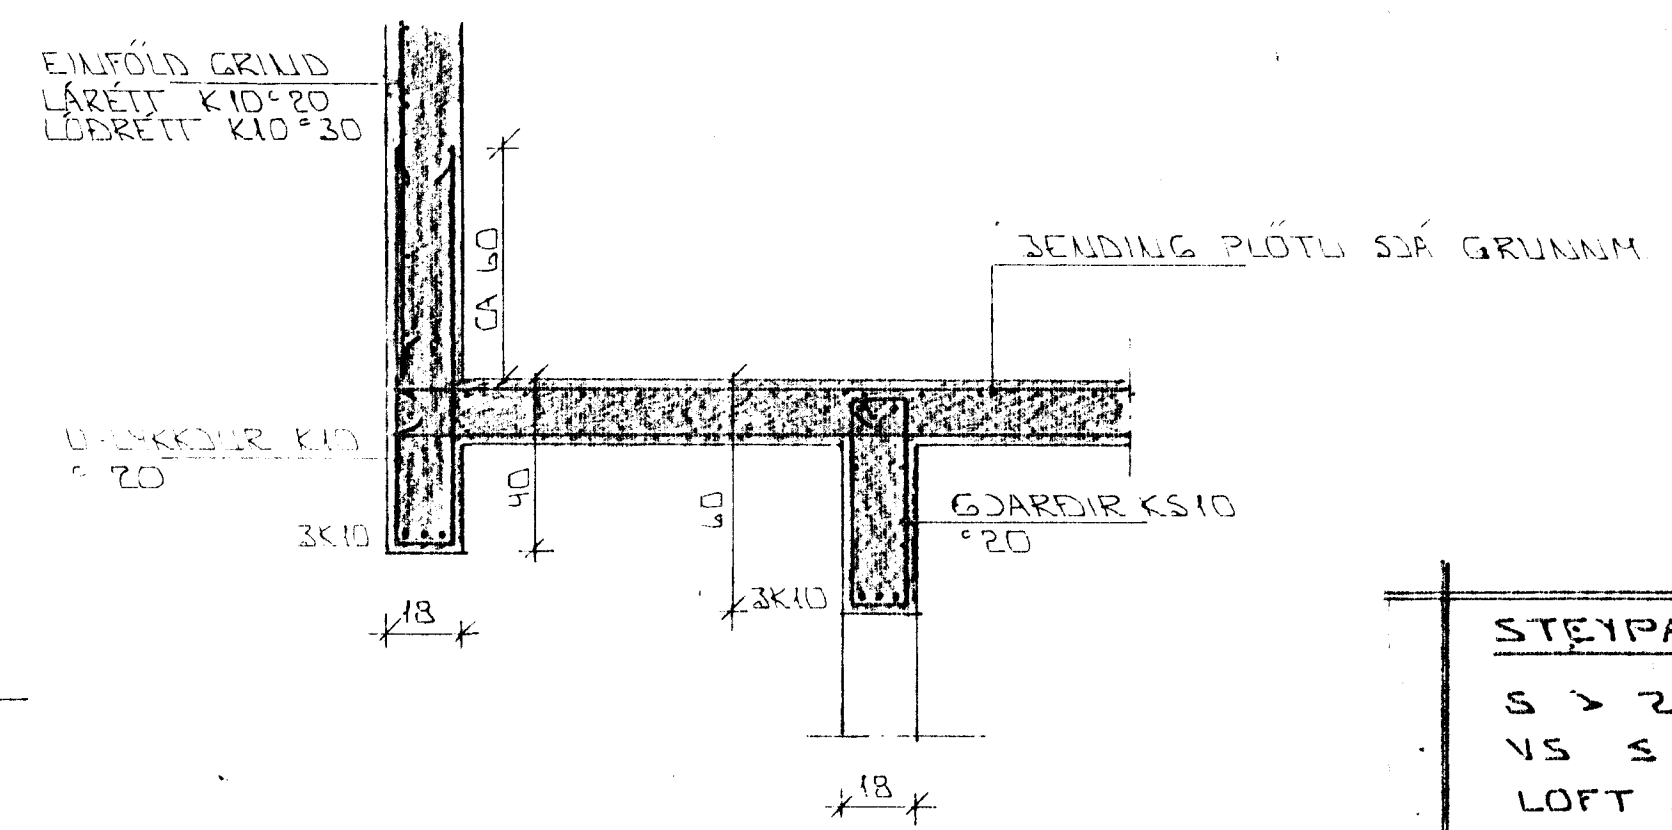


SNID 11-11 1:20

STEIPA:  
 S > 250  
 VS ≤ 0.5  
 LOFT ≥ 6%  
 SEMENT ≥ 300 KG/M<sup>3</sup>

SKÝRINGAR

ALHENNAR SKÝRINGAR SJÁ BL. NR. 1-01

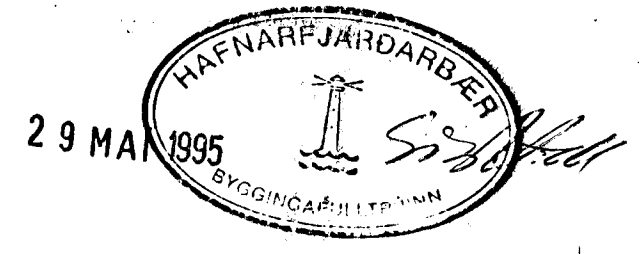

29 MA 1995

DR. NÚM.	DAGS	EDLI	BREYTINGAR	SIÐEN
EYRARHOLT 18 HAFNARFJARDI				DAGS NOV 94
BENDING VEGGA 3 HEDAR				HANNA
BENDING PLOTU 4 FIR 3 HED				TEKNAÐ GH
MEGLV. 1:50 1:20				VERK NR. 9447
SIGURÐUR ÞORLEIFSSON TEKNIFRÆÐINGUR F.M.E.F.				SLAÐNR. 1-07
STRANDGÖTU 11 HAFNARFJARDI SÍMI 54151/54255				