



FRARENNSLI 'I GRUNNI, GRUNNMYND 11:50

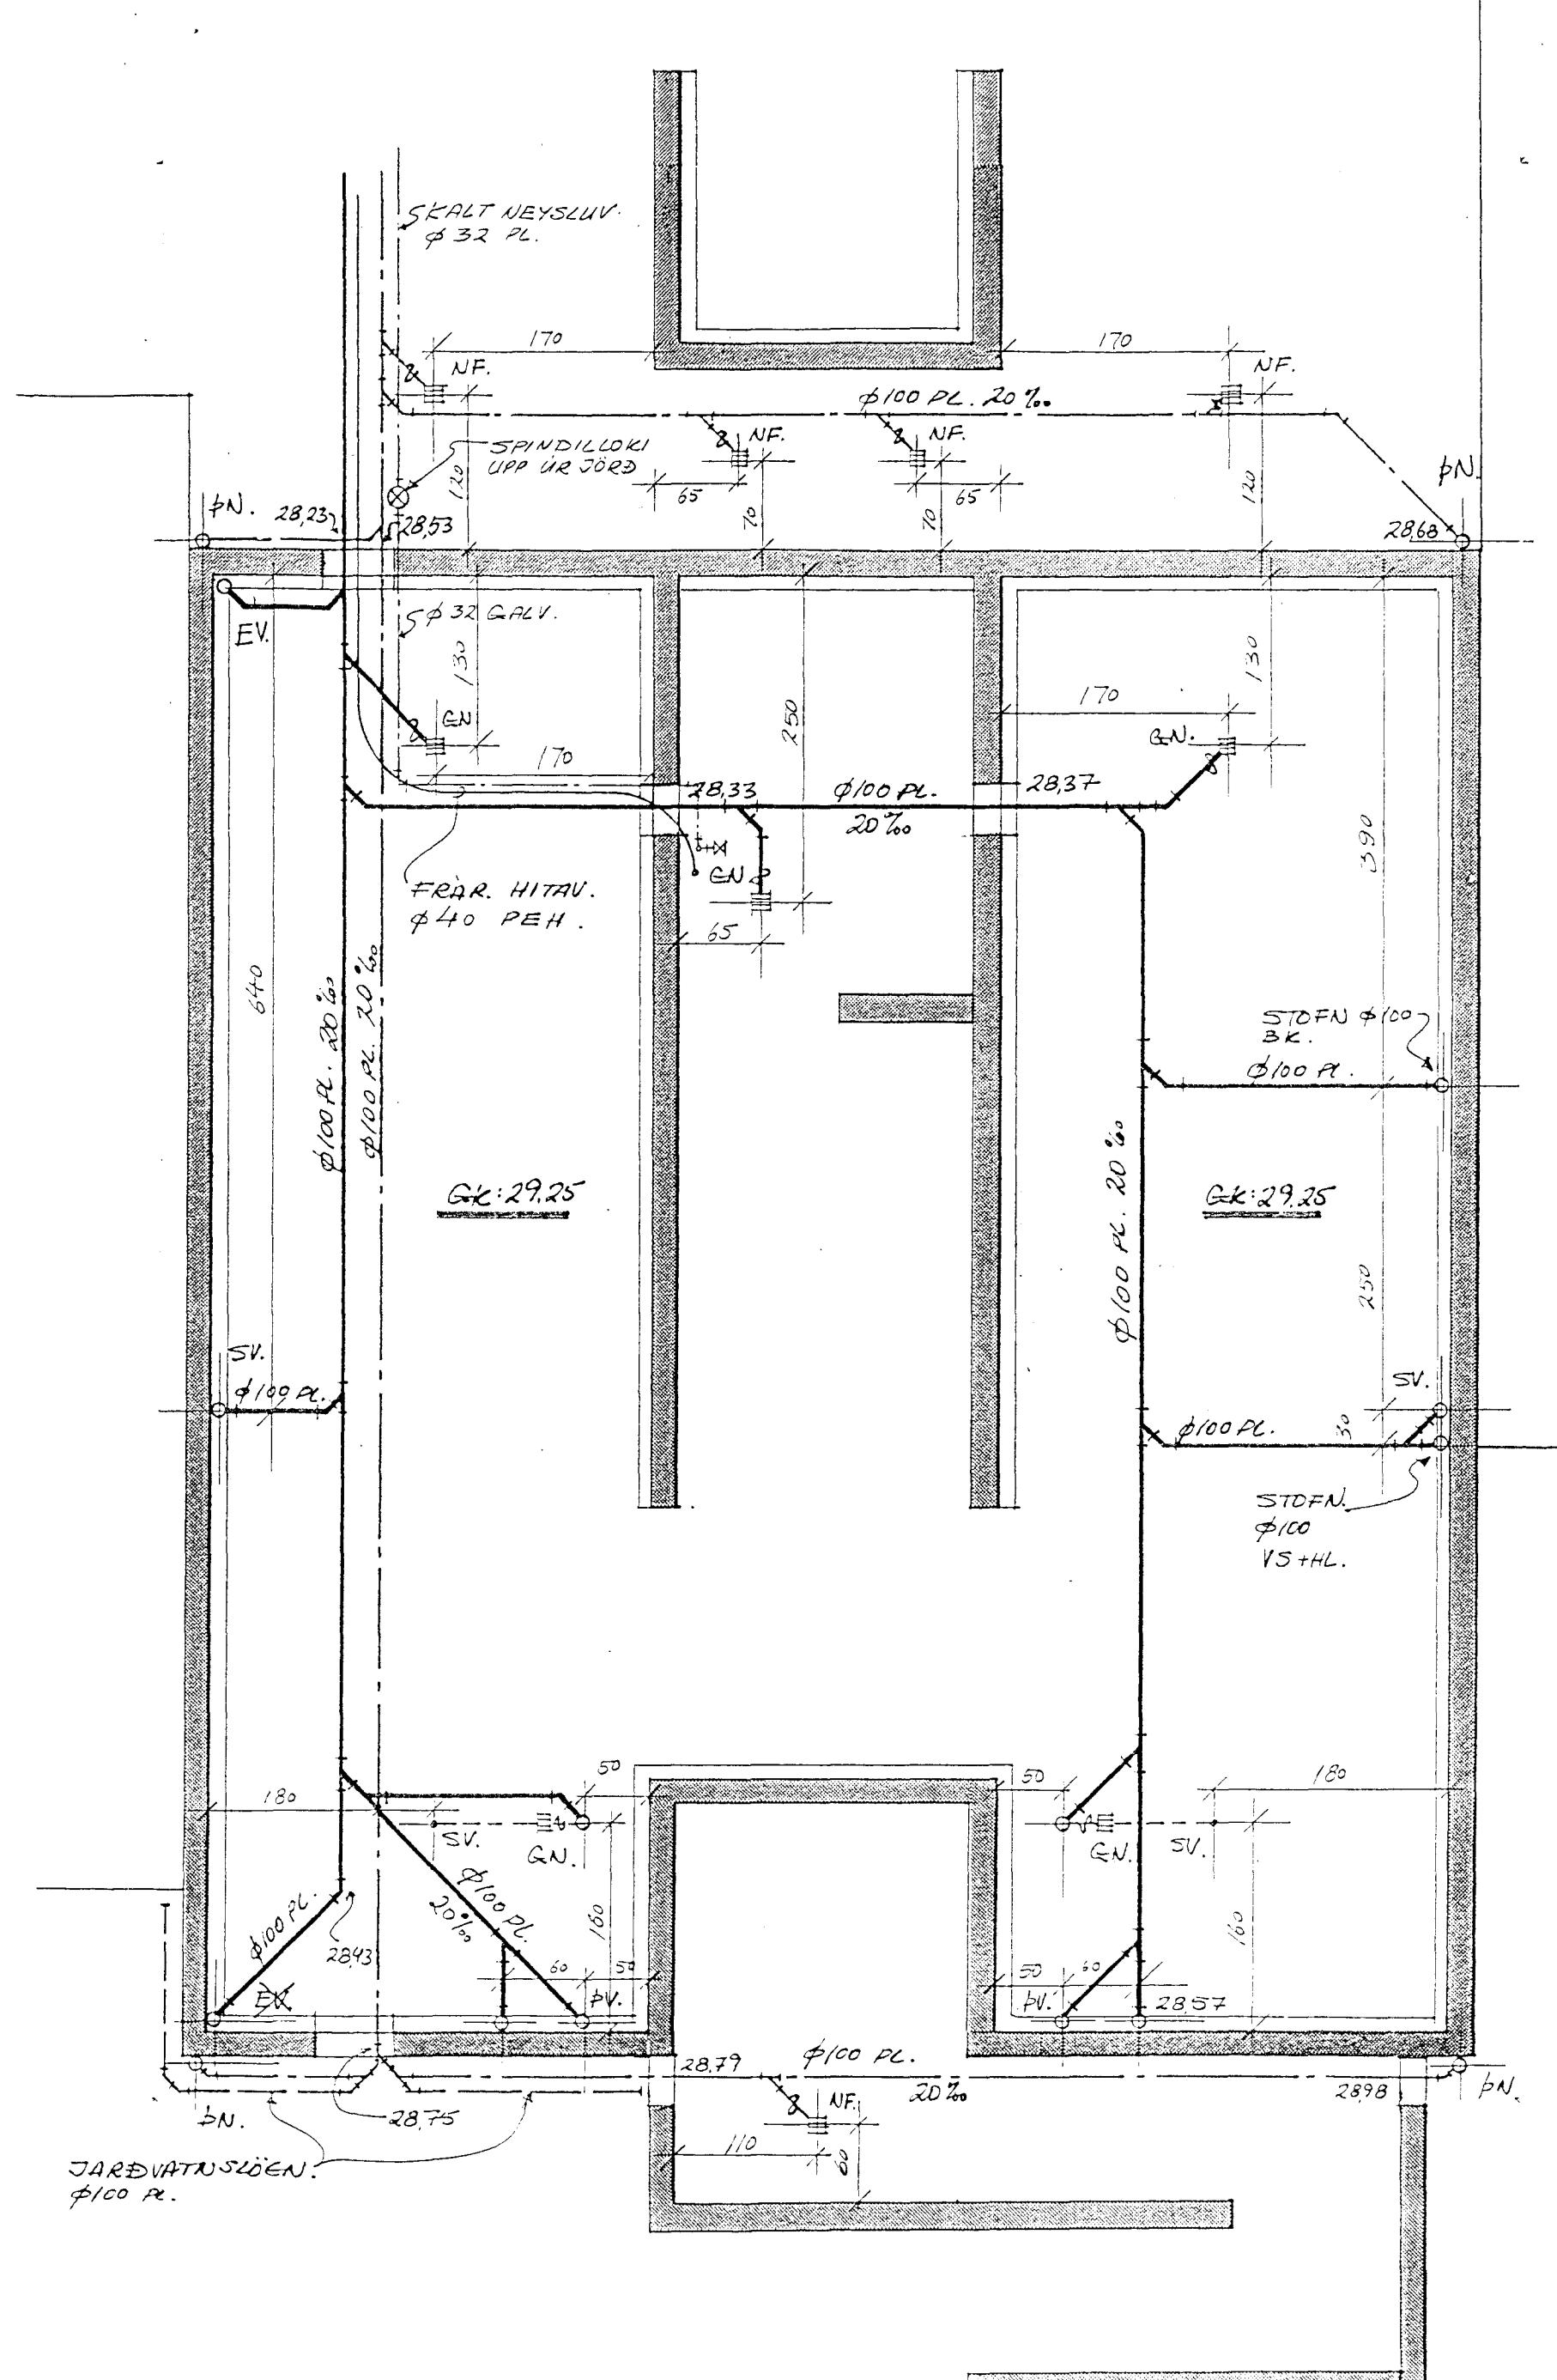

AESTÖÐUMYND 11:500

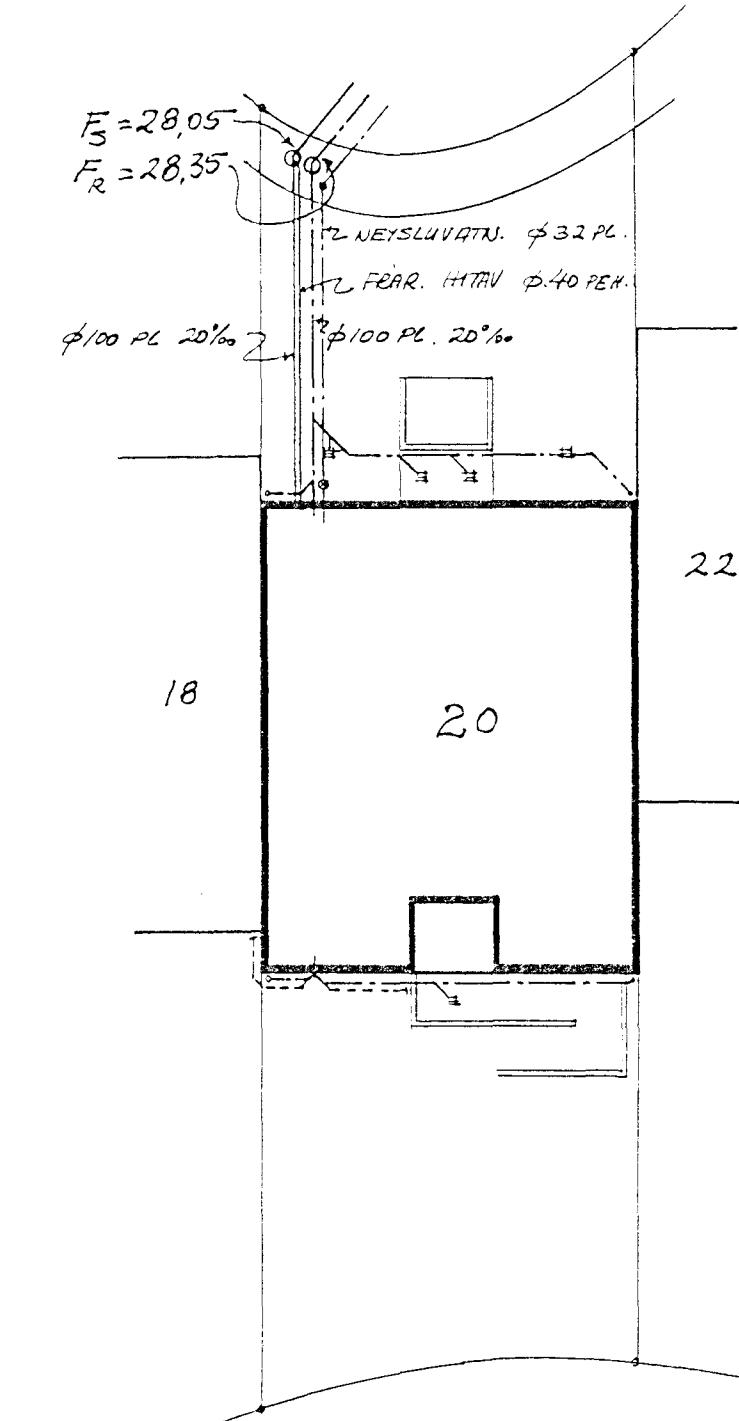

## SKÝRINGAR FRÆRENNSLISLAGNIR

Allar lagnir í grunni skulu vera úr P.V.C. (Polyvinylklorid) og allar að sverleika 100 mm. upp úr neðra gólfí. Utan við grunn skulu notað bæði götuð plaströr og heil samkvæmt teikningum.

Frárennsli hitaveitu skal lagt úr 40 mm. P.E.H., frá mælagrind og í stevntan brun.

Allar lagnir skulu lagðar í vel þjóppaðan sand og huldar með minnst 15 cm. sandlagi allt í kring, nema jardvatnslögn sem skal huliða.

Halli á lögnum í grunni skal hvergi vera minni en 20 prómill. Þó öllu skal farið eftir ísl. reglugerðum.

## ÁSKILID, ELDRI TEIKNING ÓGILD

A circular postmark from Hafnarfjardar, Iceland. The text "HAFNARFJARDARBÆ" is curved along the top inner edge, and "A.S.P." is on the right side. In the center is a stylized drawing of a lighthouse or tower. The date "15 JUL 1993" is at the bottom left, and "GONGASÍMULTRÚI" is at the bottom right.

Jón R Sigmundsson tæknifr.

|                |                         |          |
|----------------|-------------------------|----------|
| SÍMI: 688440   | EYRARHOLT 20 HF         |          |
| REYKJAVÍK      |                         | NR.      |
| M: 1:50        | LAGNIR Y GRUNNI.        |          |
| HANNAÐ: JRS.   | GRUNNNYND OG            | 202-NF-1 |
| TEIKNAD: JRS.  | HFSTÖÐULYND             | A        |
| DAGS. 28.09.91 | John R. Ólafsson / J.R. |          |