



Fp.2 1:50, Fp.1 1:50
1 STK. 1 STK.


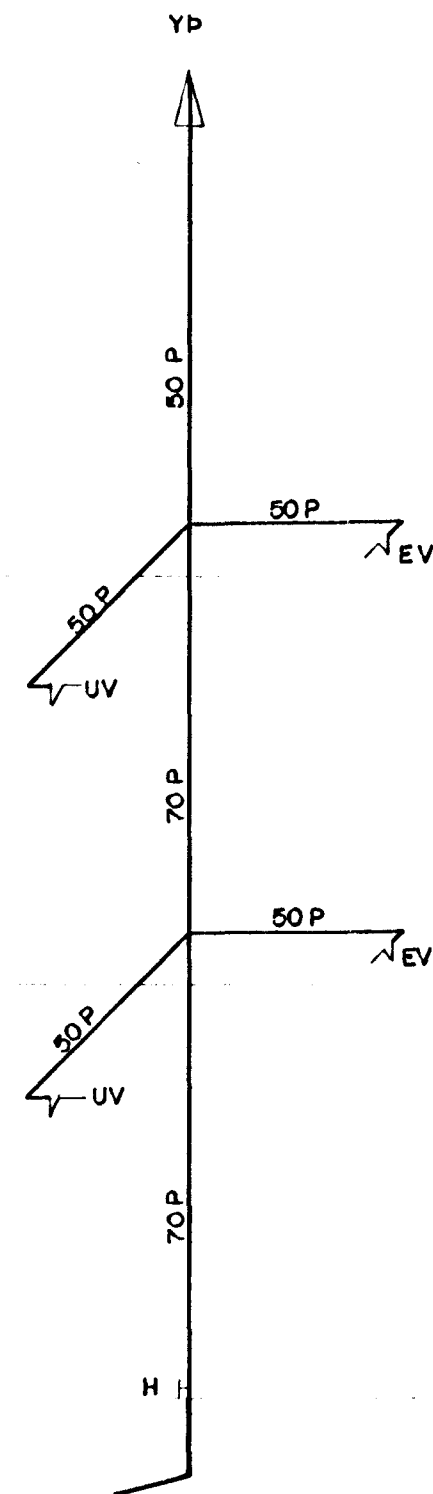


Fp.3 1:50
2 STK.

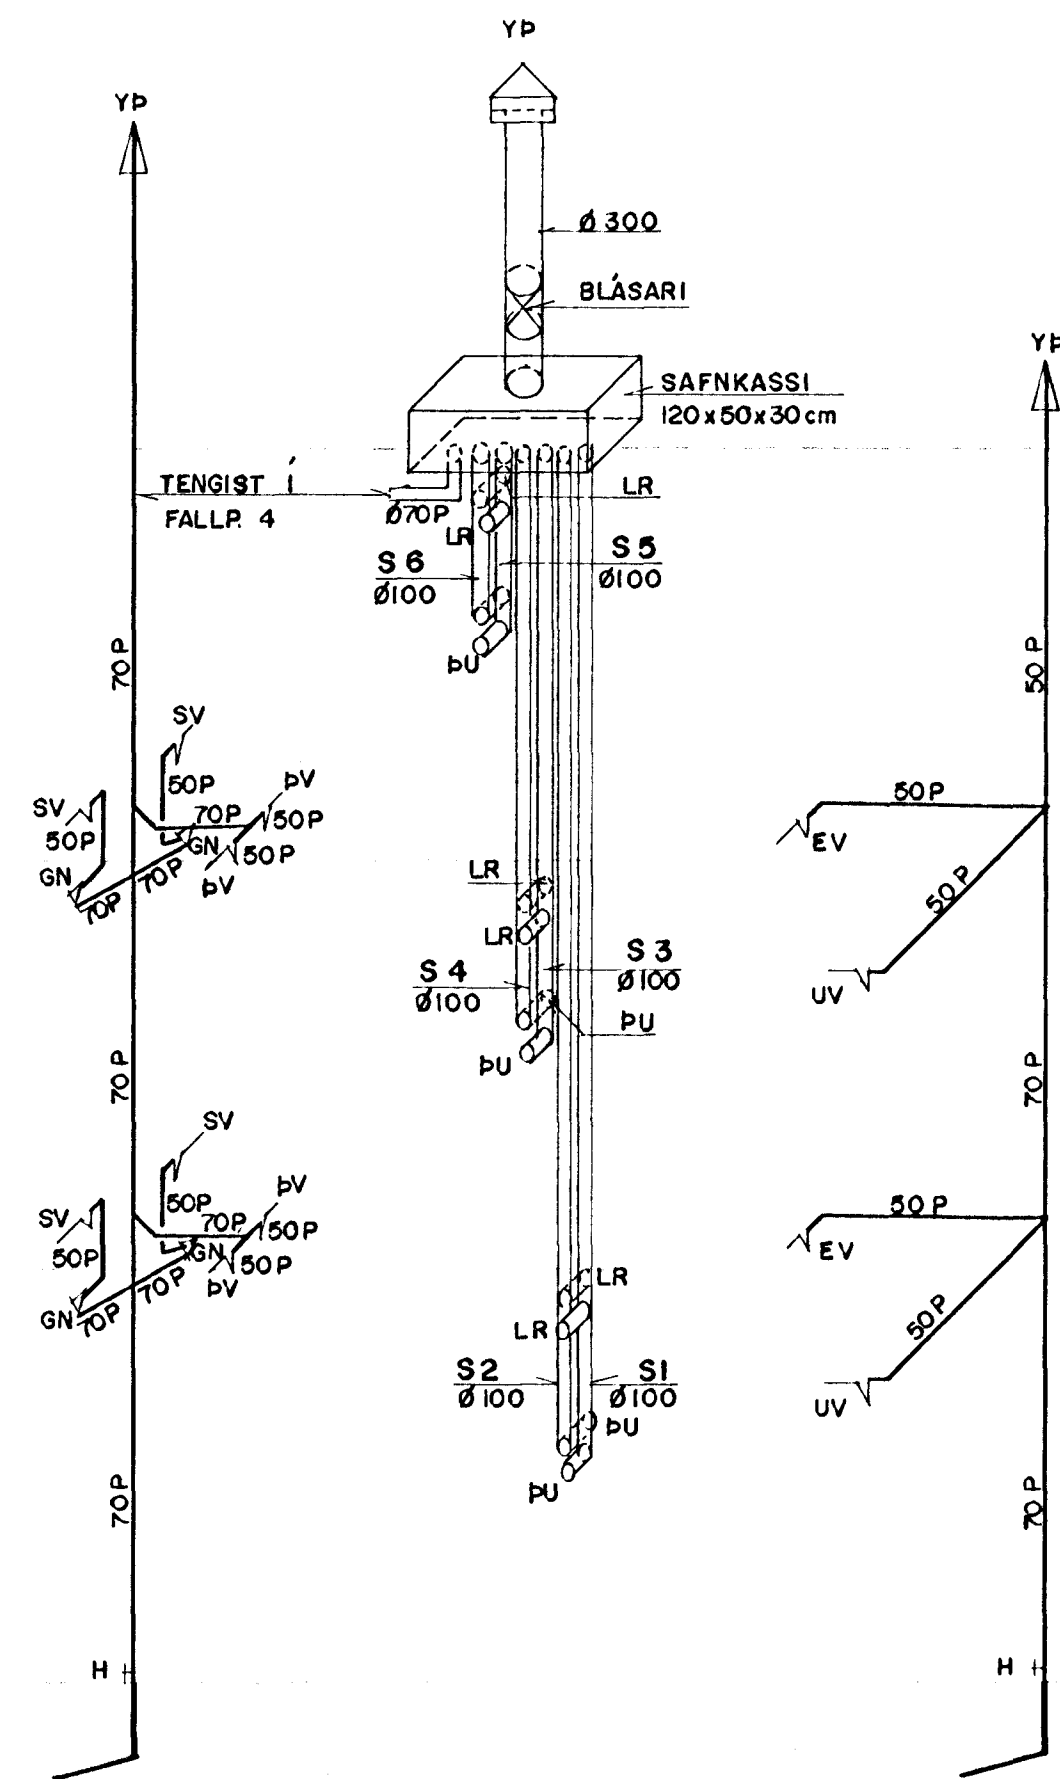


Fp.4 1:50
2 STK. LOFTSTOKKAR SI-S6 1:50
2 STK. Fp.5 1:50
2 STK.


SNID Í SAFNKASSA 1:50

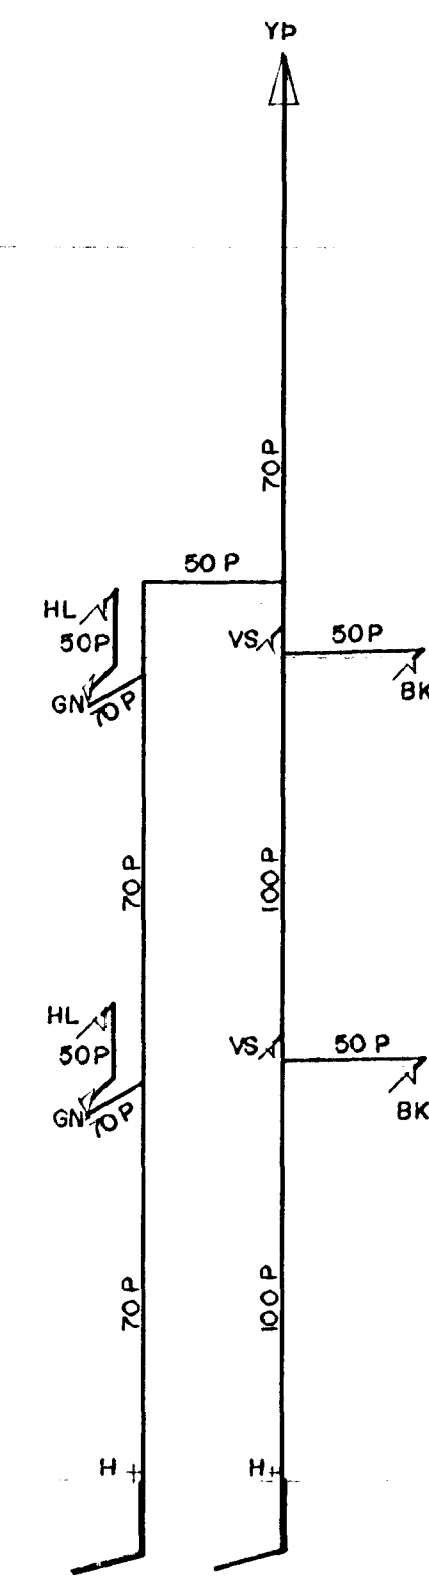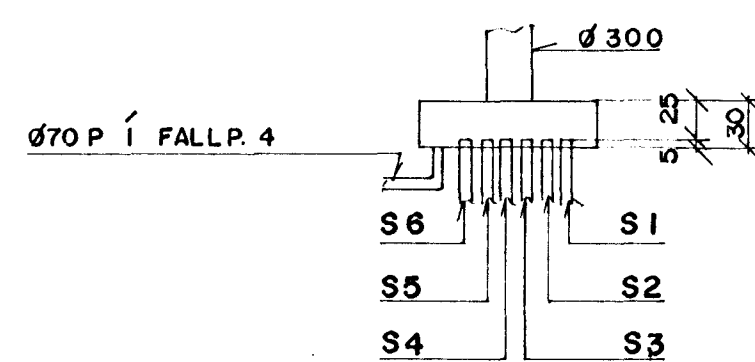

Fp.6 1:50 Fp.7 1:50
GILDIR FYRIR EYRARHOLT 2
FYRIR EYRARHOLT 4 SPEGLAST
HL OG BK UM VS STAMMANN

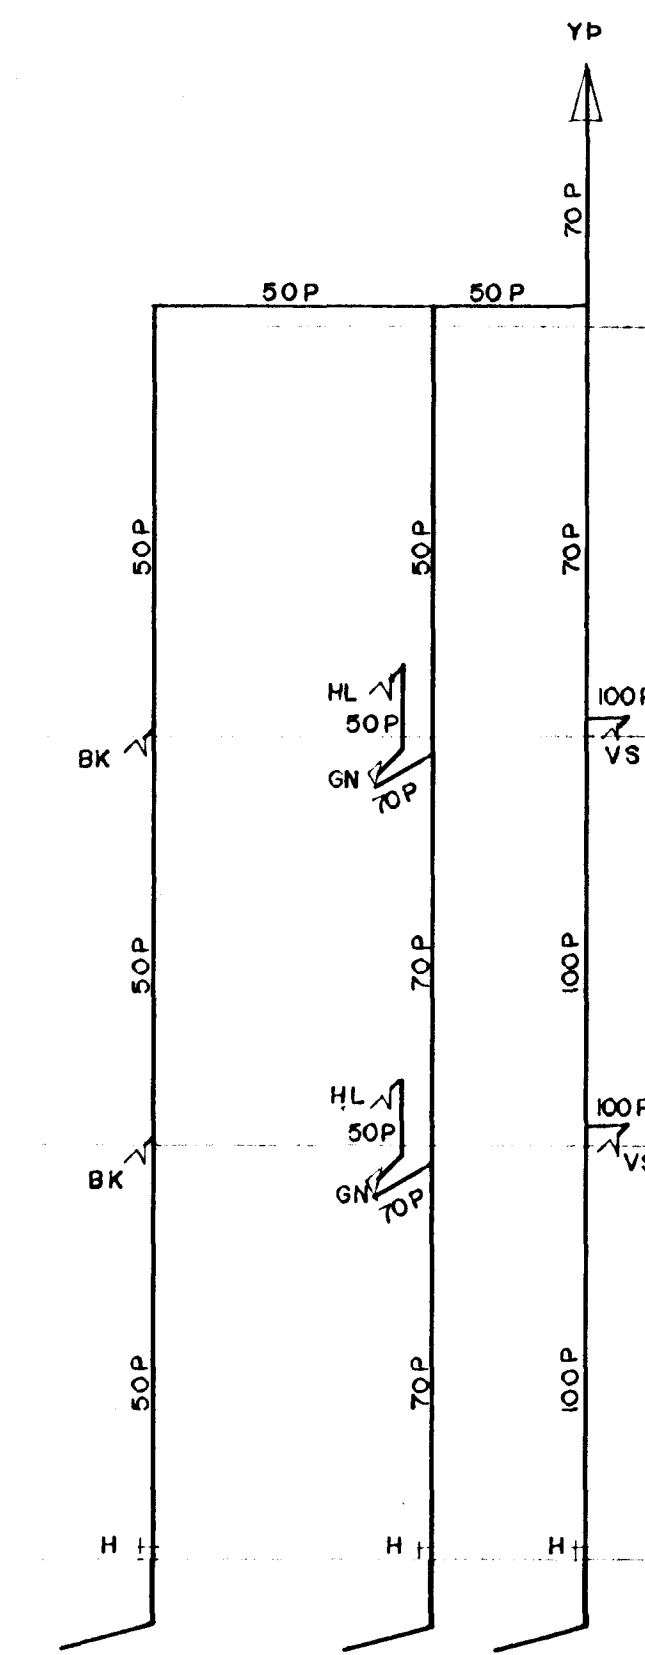

Fp.8 1:50 Fp.9 1:50 Fp.10 1:50
1 STK. 1 STK. 1 STK.

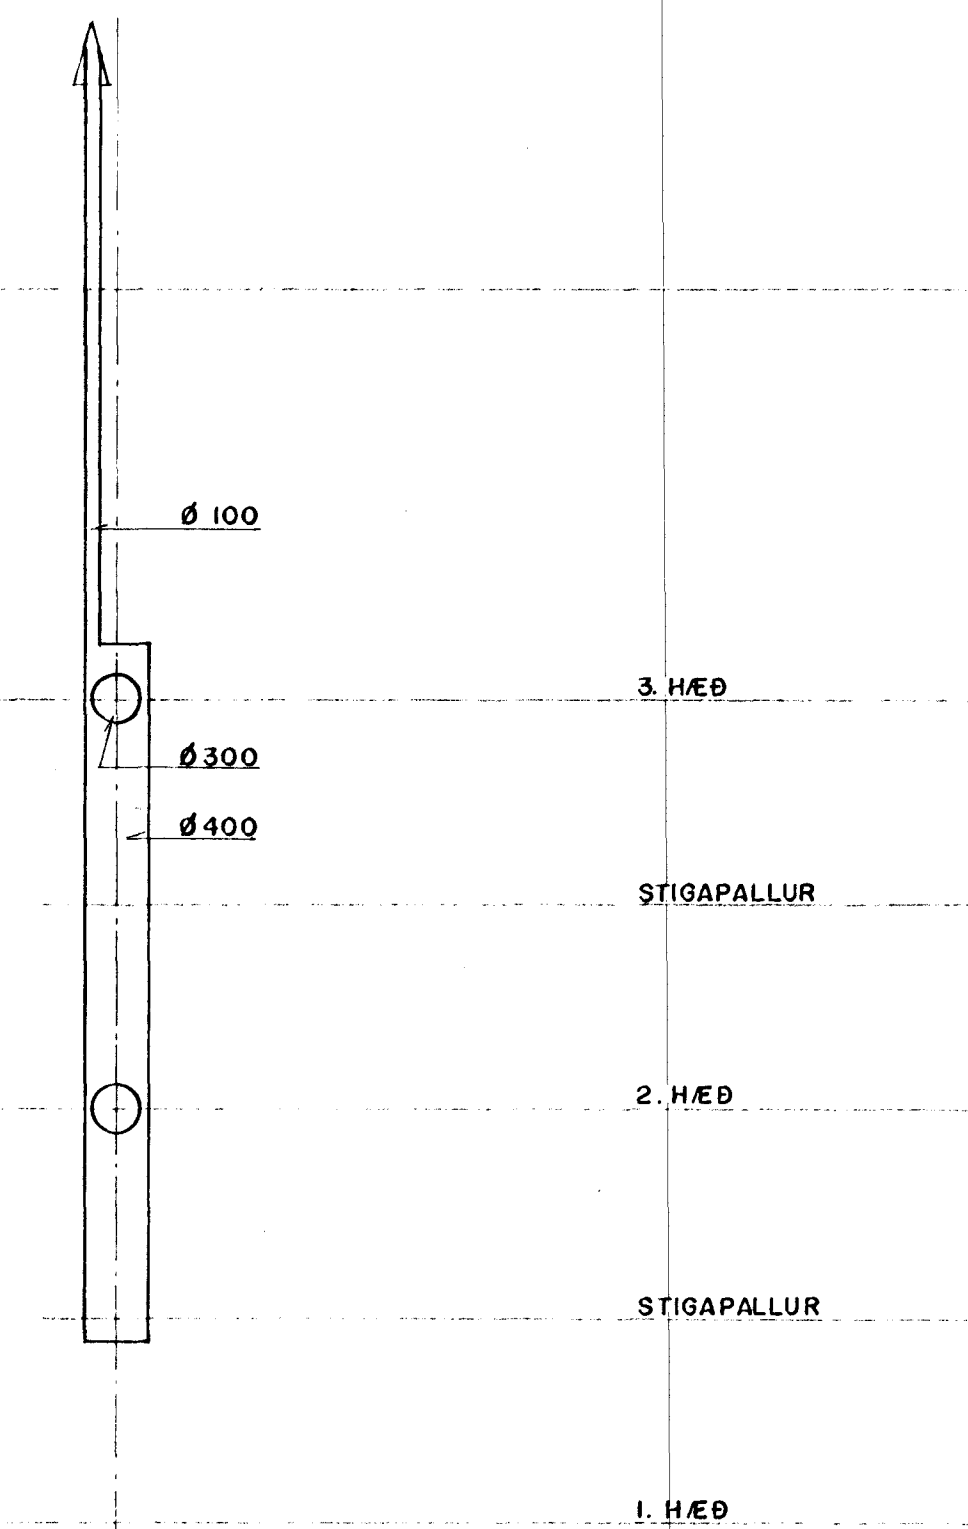

SORPRENNA 1:50
GILDIR FYRIR EYRARHOLT 4,
EYRARHOLT 2 SAMBÆRILEGT


SKÝRINGAR

FRÆNNISLISLÖGN

PIPUR OG TENGISTYKKI SKULU VERA UR PP-PLASTI. BINANGRA SKAL LOGN HED 25 mm STEINULL OG ÞÉTTVEPJA MED PLASTDOK. HLIDARLAGNIR SKULU VERA MED MINNST 20 o/oo HALLA. UPPHENGING LAGNA SKAL VERA SAMKVÆMT FYRIRHÆLUM FRAMLIDANDA LAGNAEFNIS. VINNA OG EFNI SKAL ALLT VERA Í SAMRÆMI VID BYGGINGARREGLUGERÐ.

LOFTRÆSING

LOFTRÆSISTOKKAR SÐU UR OBRENNANLEGU EFNI T.D. 0,7 mm GALV. PLOTUJARNI. VEGGI UMHVERPIS LODRÆTTA LAGNASTOKKA SKAL HLADA EDA BINANGRA HED 75 mm STEINULL. A HEDARSKILUH SKAL BINANGRAD HED 100 mm STEINULL SEM LOKAR ALVEG LAGNASTOKKRUNUM. VARDANDI STÆRDIR SAFNKASSA OG BLÁSARA SVO OG NANARI OTFÆRSLU SKAL Hafa SAMRAD VID TÆKNIMENN BLIKKSMDJUU ÞBIRRAR SEM SAMID VERÐUR VID UM FRAMKVÆMD VERKSINS.

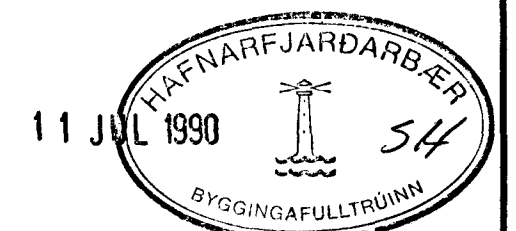

EYRARHOLT 2 - 4, HAFNARFIRÐI			
SKV.	PRIFA - OG HITLAGNIR		
VERK NR	RÜMMYNDIR		1:50
	FALLPIPUR Fp.1 TIL Fp.10		
	LOFTSTOKKAR SI TIL S6		
	SORPRENNA		89.22
BL NR			L 6
REKNI	BQ	TEKN	GRT
YERFI			
DAGI	15.03.90	Björn Guðbjörnsson	