
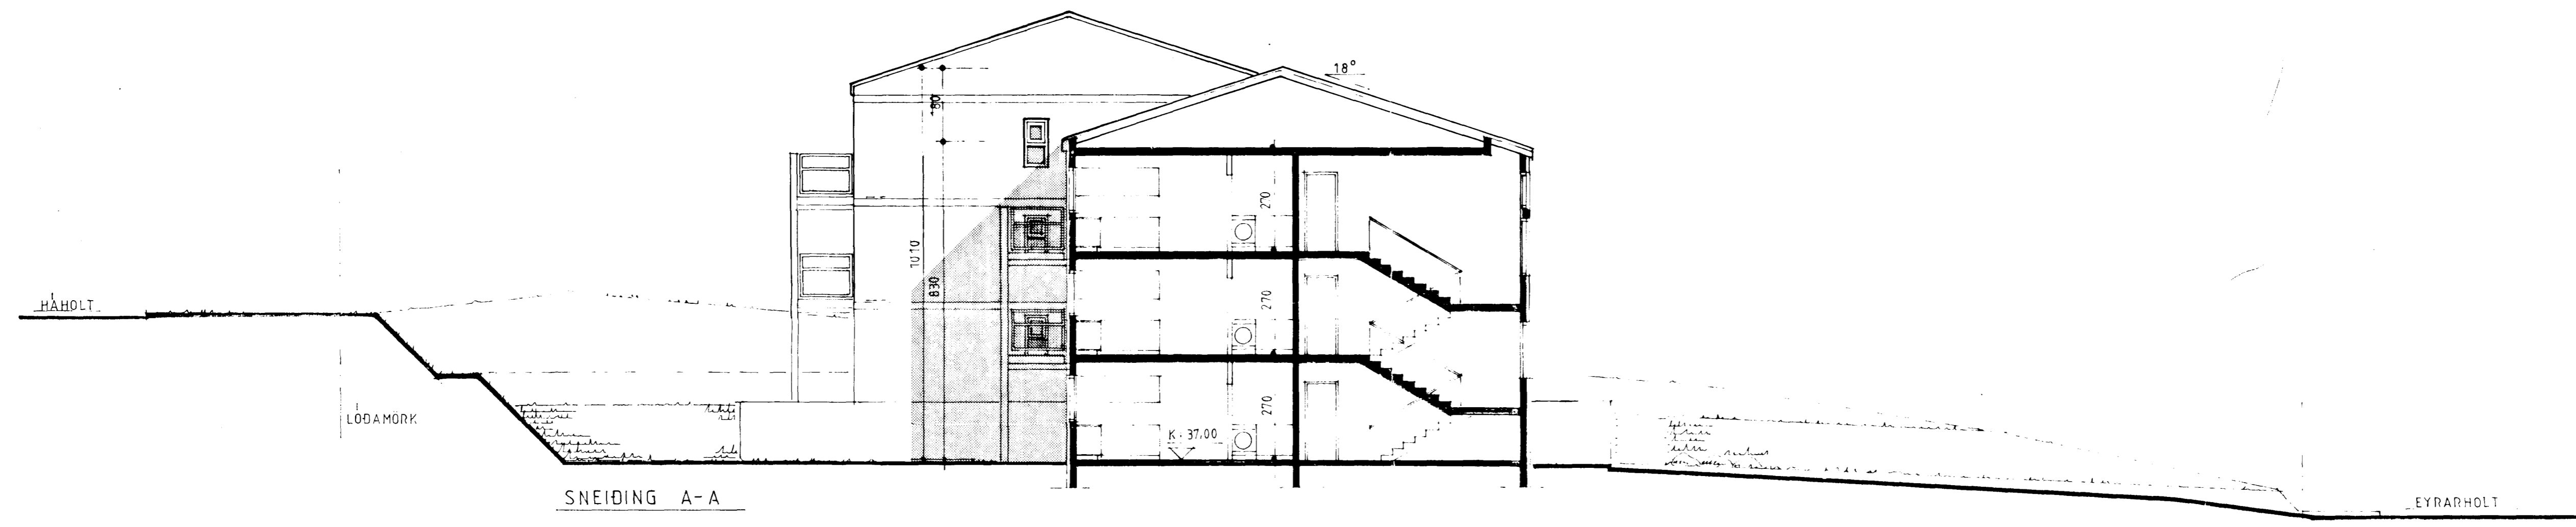


Samþykkt á fundi bygginga-
nefndar þ. 10.15.1990
BYGGINGAFULLTRÚINN
Í HAFNARFIÐI

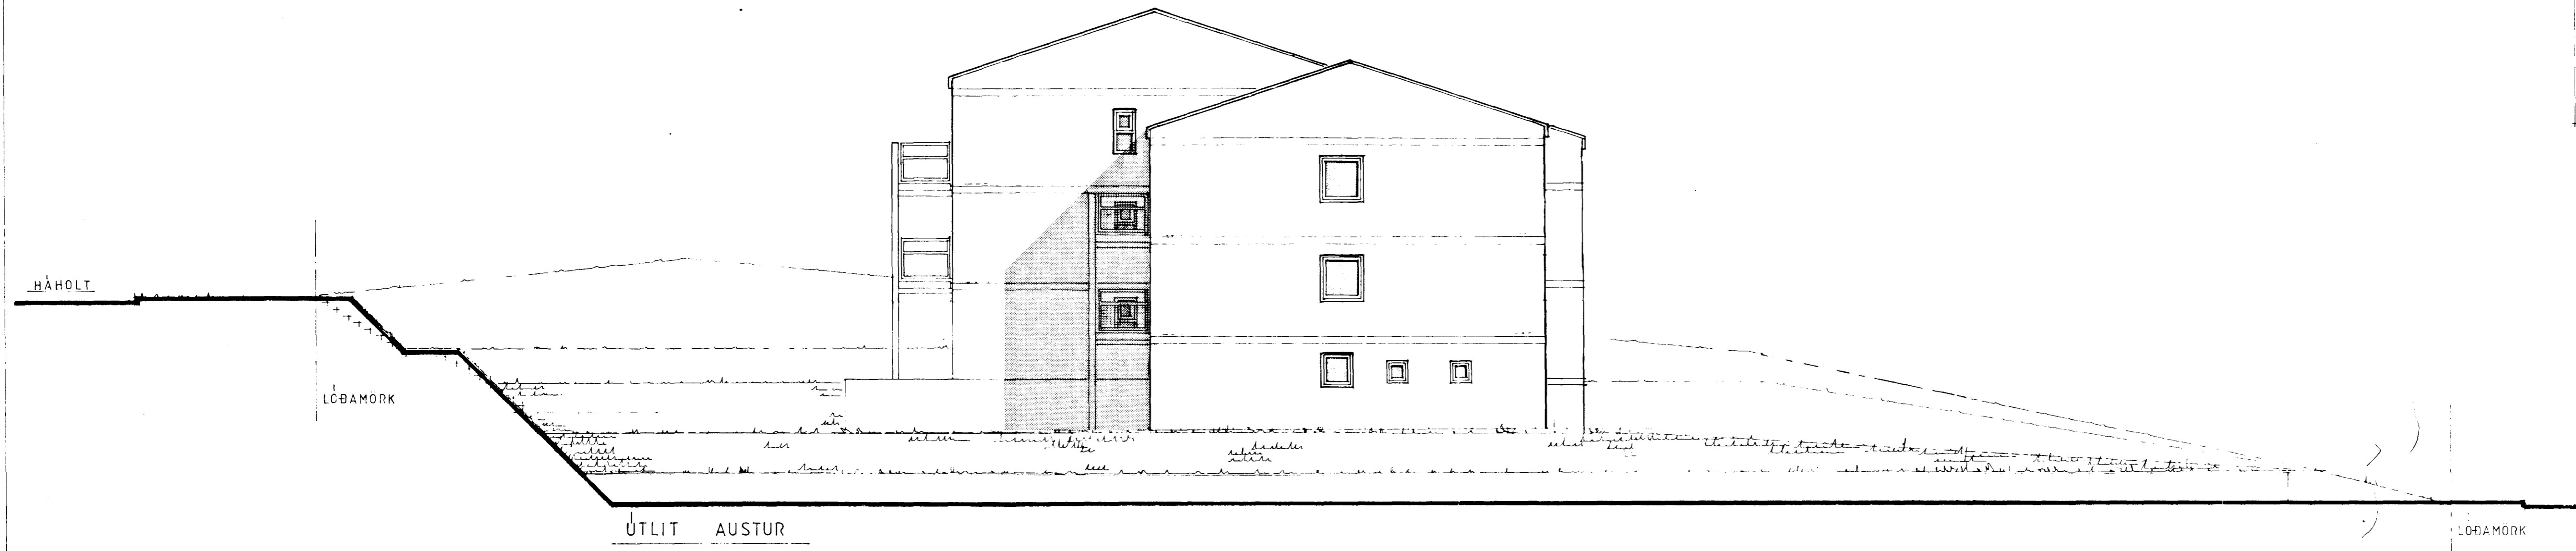

DAGS. BREYTT
11.11.89 HUSHÉÐ, SKIPULAG 1 HÆÐ
15.02.90 EINANGRUN, KLÆÐNING, SVALIR
PAK, GLUGGAR

27.02.90 *Ansæll Vignisson*
BYGGDAVERK HF.
REYKJAVIKURVEGI 60 SIMI 54644

EYRARHOLT 2-4, HAFNARFIÐI
ÚTLIT OG SNEIDING 03

MKV. 1:100 01.10.89
Ansæll Vignisson arkitekt
Reykjavíkurlvegi 60:Hf s.65 30 81