
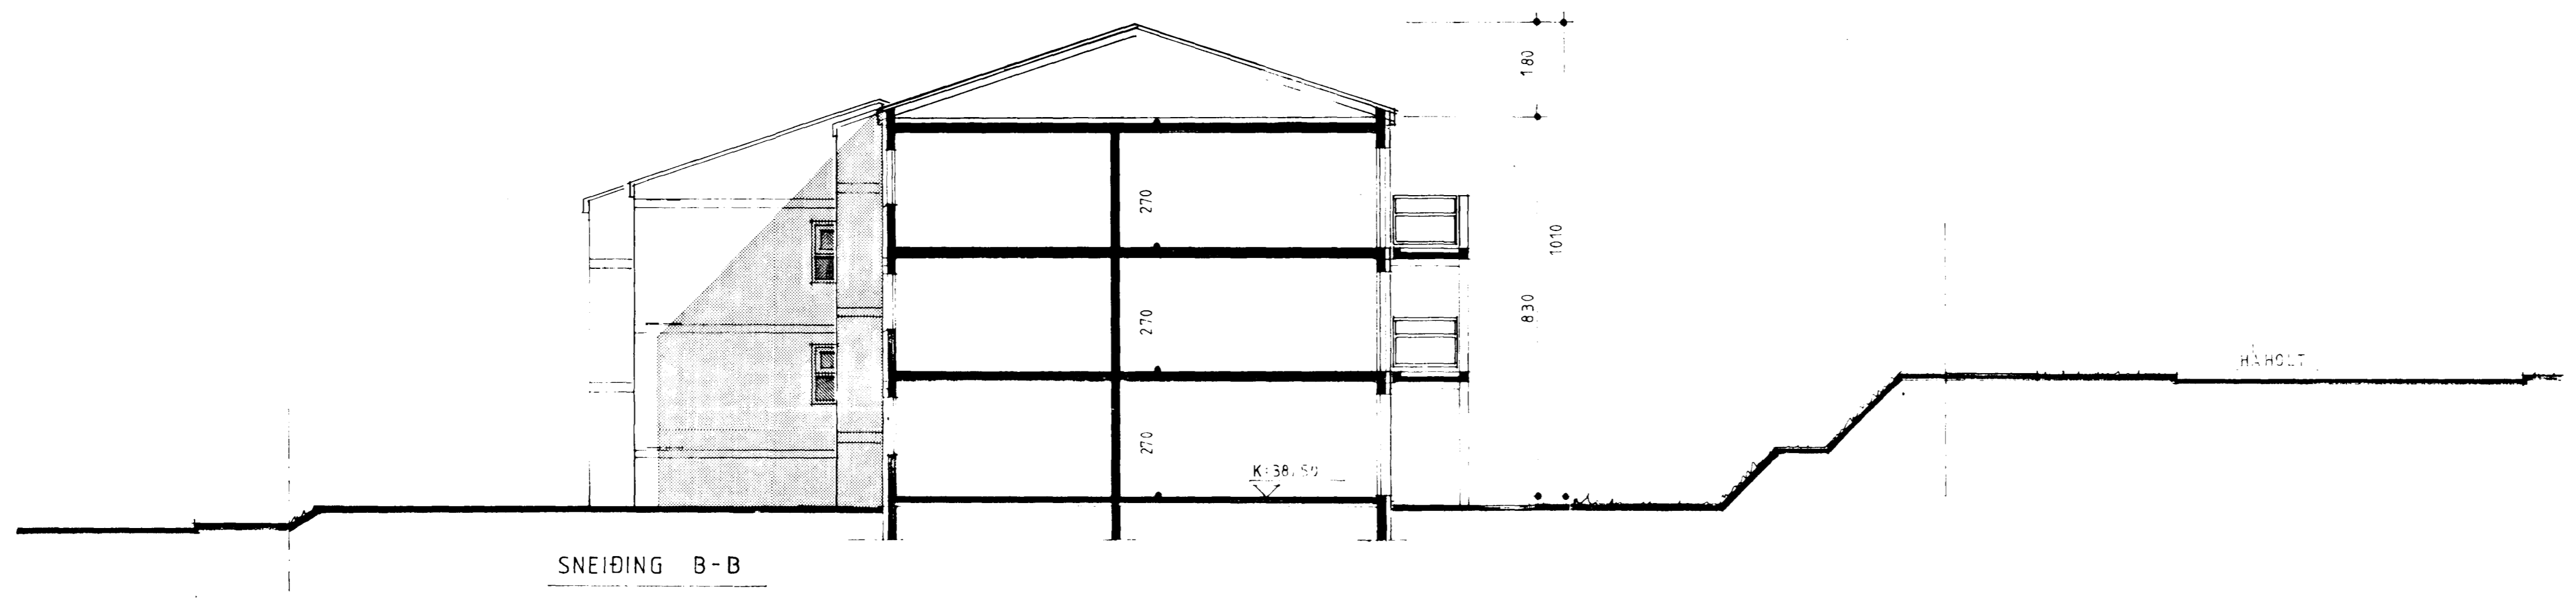


Samþykkt á fundi bygginga-  
nefndar p. 10.15.1990  
BYGGINGAVALUTERUNN  
FNA HAFNARFJÓRÐI  
*[Signature]*

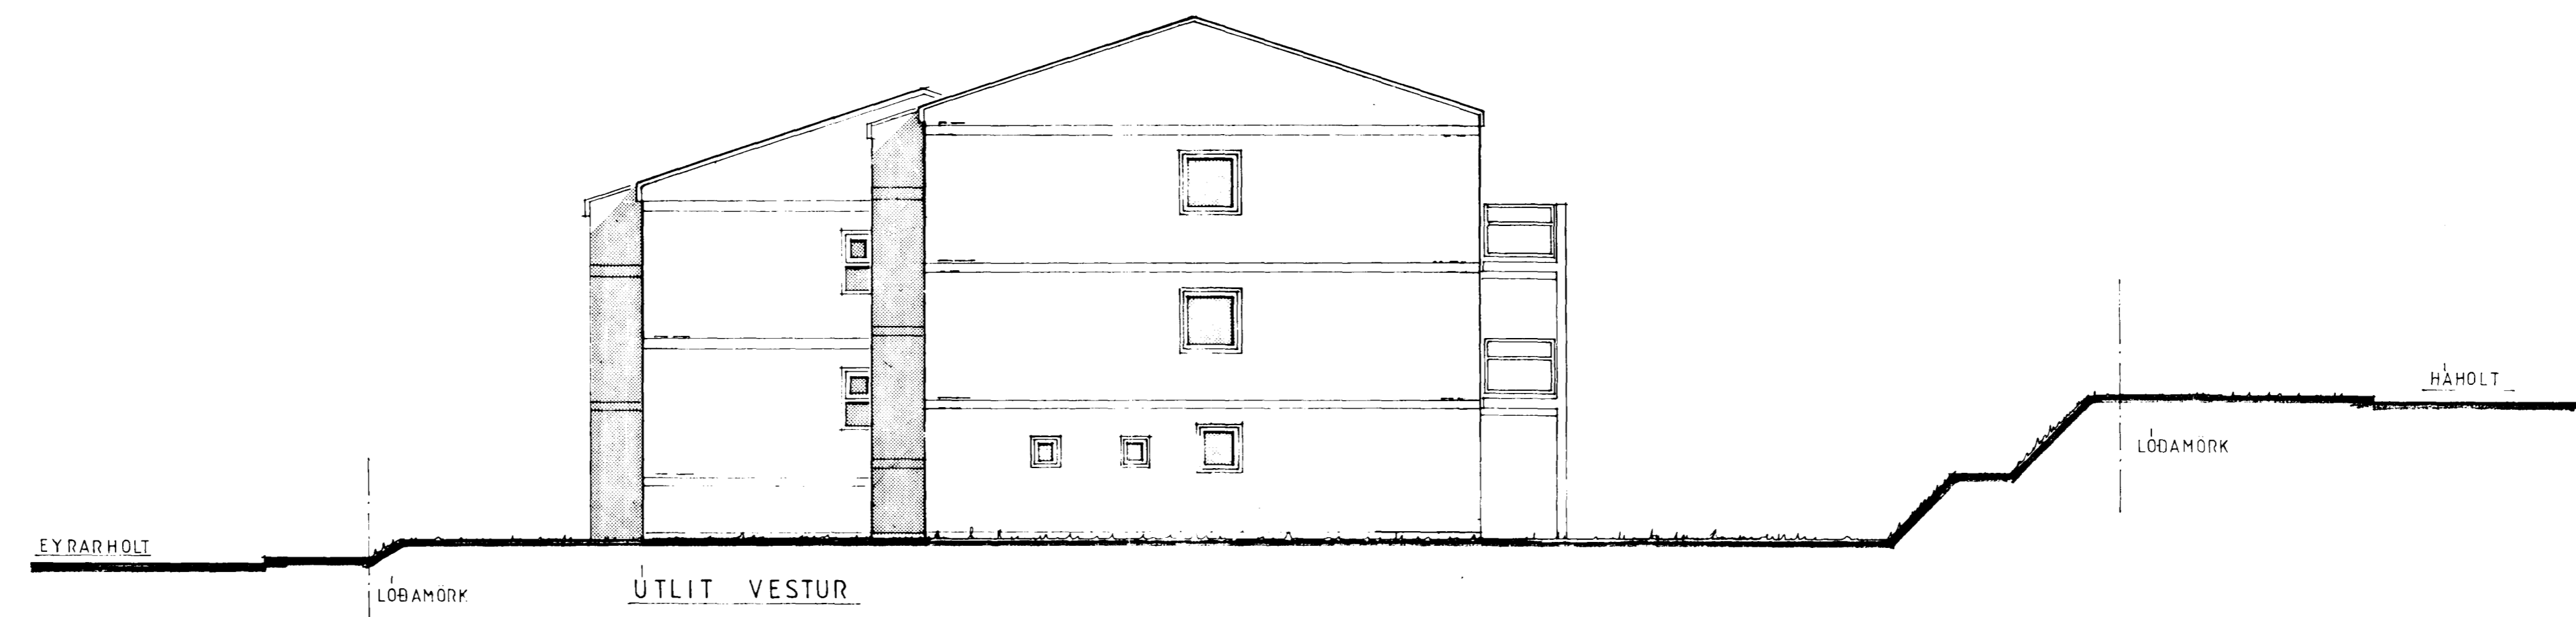

DAGS. BREYTT  
11.11.89 HUSHÉÐ, SKIPULAG 1 H.F.Þ.  
15.02.90 EINHANGRÚN, KLÆÐNING, SVÁLIR  
ÞAK, GLUGGAR

**BYGGDAVERK HF.**  
REYKJAVÍKURVEGI 60 SIMI 54644

27.02.90 *Ansæll Alignis*  
EYRARHOLT 2-4, HAFNARFJÓRÐI  
ÚTLIT, SNEIÐING 04

MKV 1:100 01.10.89  
Ansæll Vignisson arkitekt  
Reykjavíkuregi 60, Hf s. 65 30 81