



GRUNNMÝND, 1:50

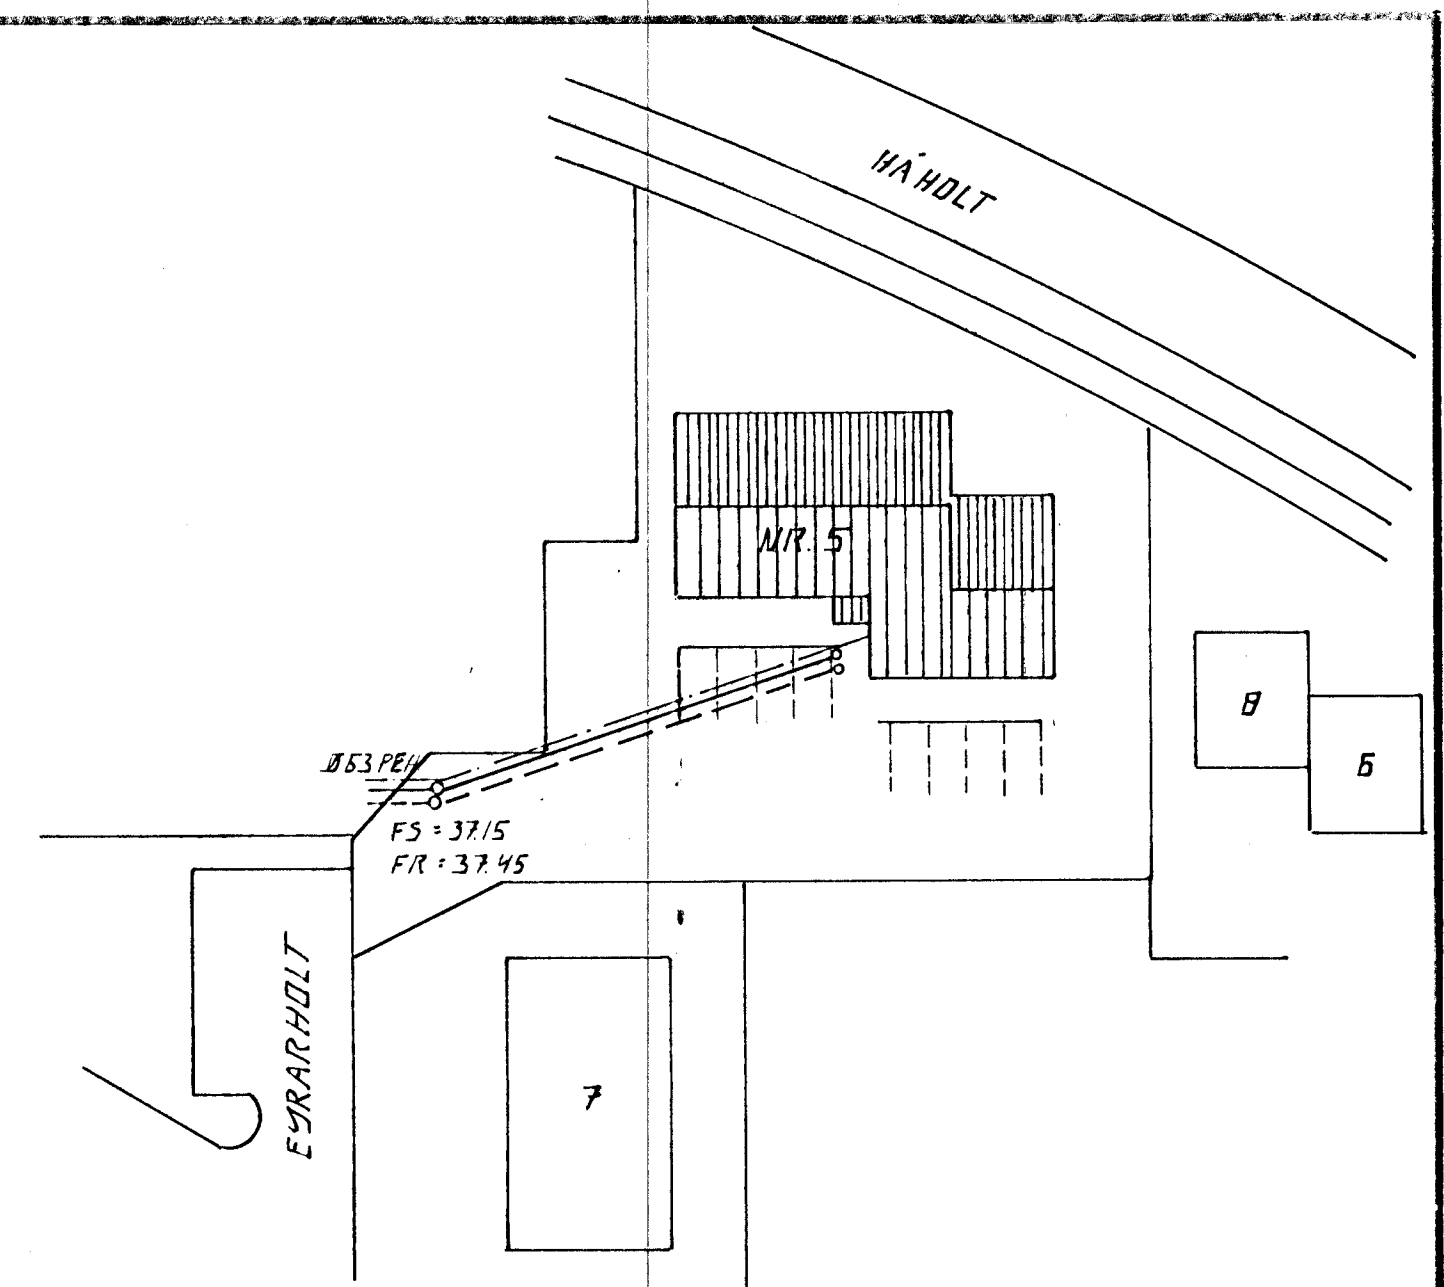

AFSTÖÐUMÝND, 1:500

SKÝRINGAR
ALMENNAR SKÝRINGAR SJÁ BL. 2-D

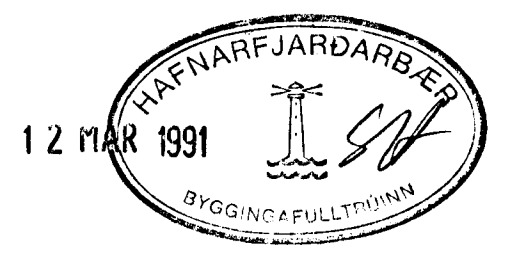

DR. NR.	DAGS	EDLI	BREYTINGAR	SIGN.
EYRARHOLT 5 HAFNARFIRÐI				DAGS
GRUNNMÝND GRUNNLAGNA				HAUJAS
AFSTÖÐUMÝND				TEIKNAD
MELIKV. 1:50, 1:50				VERK NR.
SIGURÐUR ÞORLEIFSSON				9107
STRANDGÖTU 11 HAFNARFIRÐI				BLADNR.
SÍMI 54751/54255				2-02