


SNID A-A

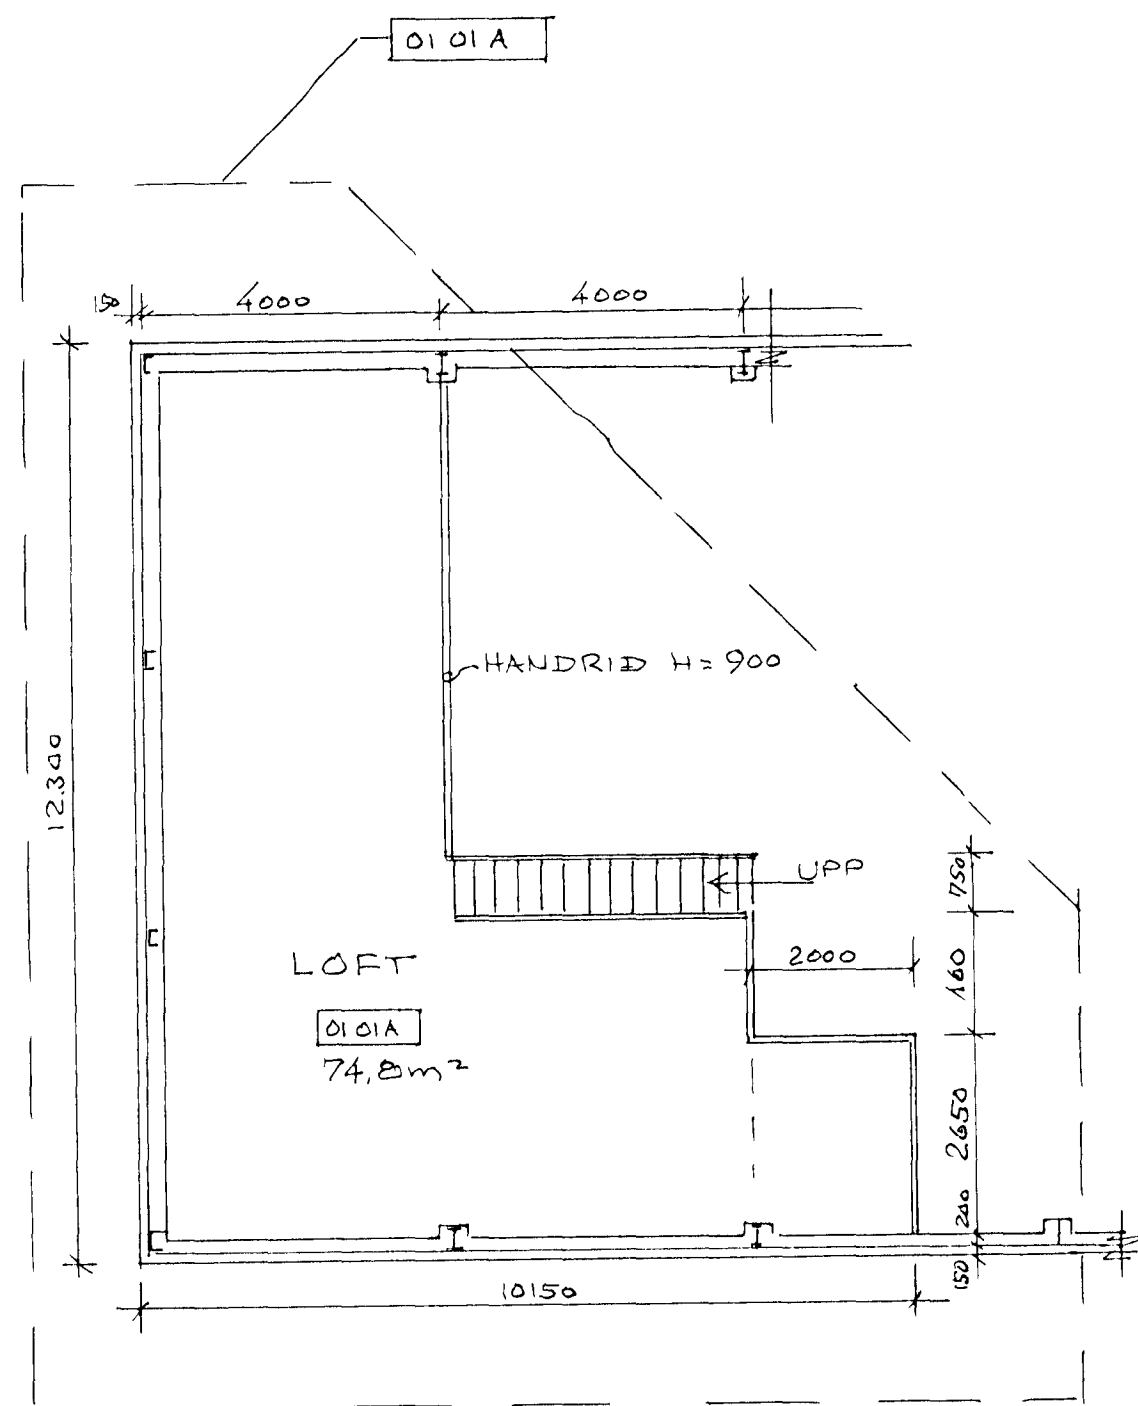

LOFT YFIR KAFFISTOFU

Byggingafulltrúi Hafnarfjarðar
Algreitt þann
20 SEPT. 1997
Sigurbjartur Halldórsson

Jón Bergsson

DAGS	BREYTING	GJÖR*
HEFNAR	JÓN BERGSSON VERKFR. VERKFRÆÐIHÖNNUN	BLAC
TEI NAE	DIPL. ING. MVF. SMÁRAHVAMM. 4. HAFNARF. S 51974	1B
VEI NAE	SAMÞYKKT	M=1/100
VEI NAE	VEI NAE	DAGS
	EYRARTRÖÐ 11	MAI '97
	SNID AA, LOFT	