



 Sampykkt þann
 28 MAI 1997 
Byggingarúltruinn í Hafnarfirbi
 Eiríkur Hjalmarsson


Úr Gildi

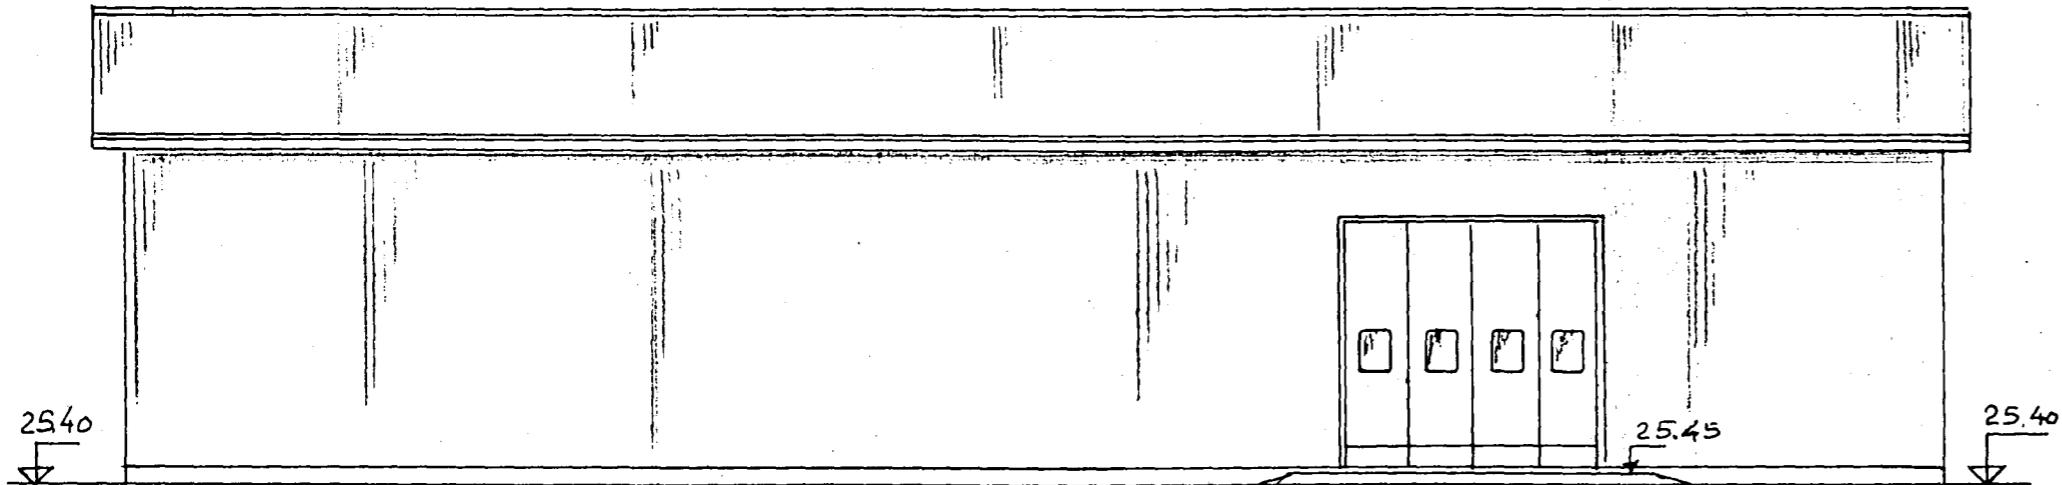


AUSTUR

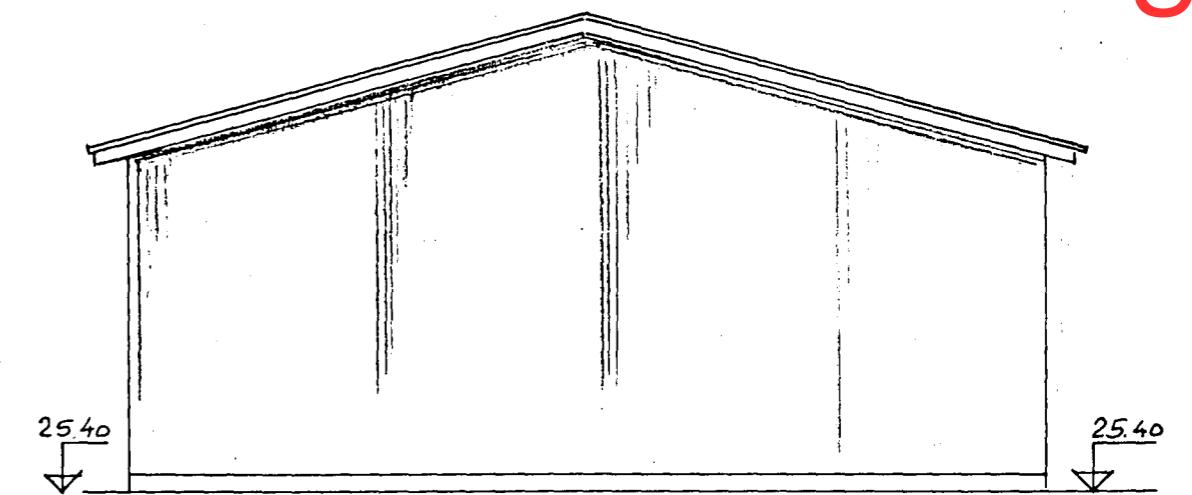

SUÐUR

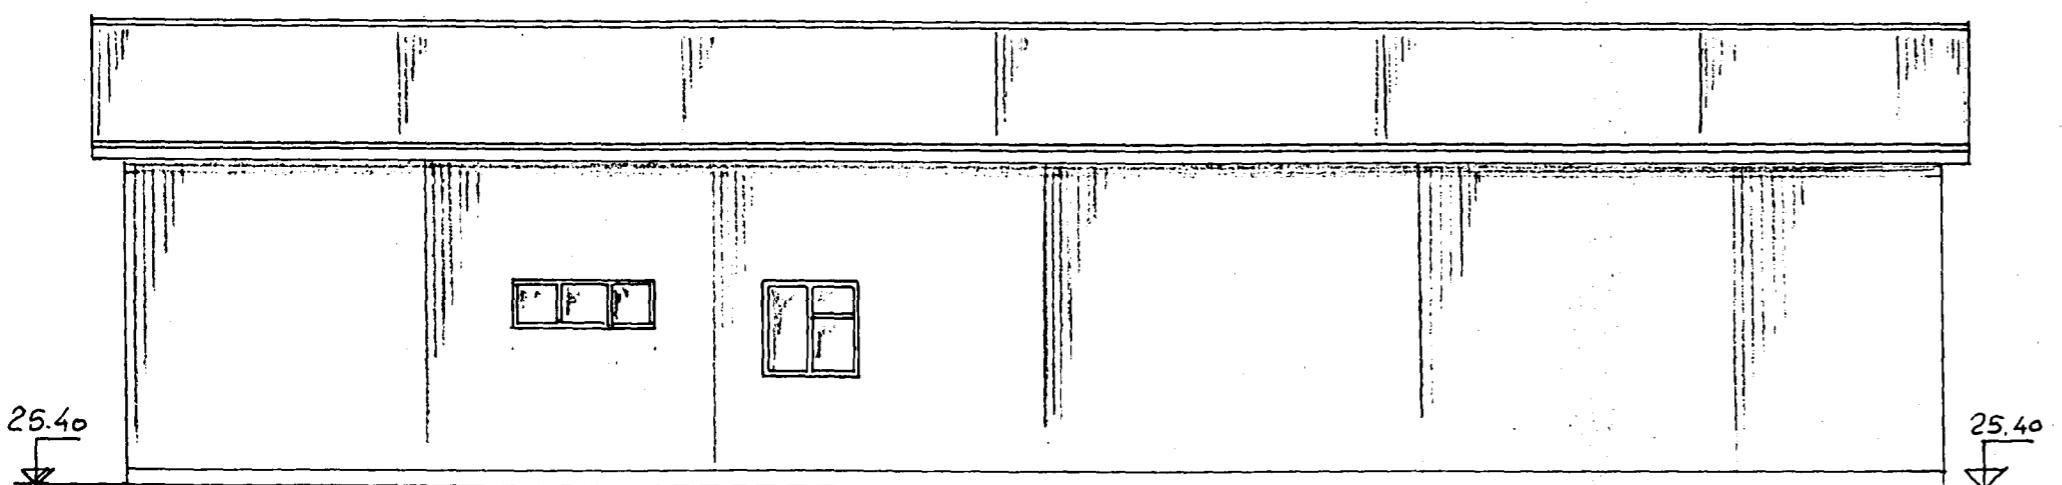

VESTUR

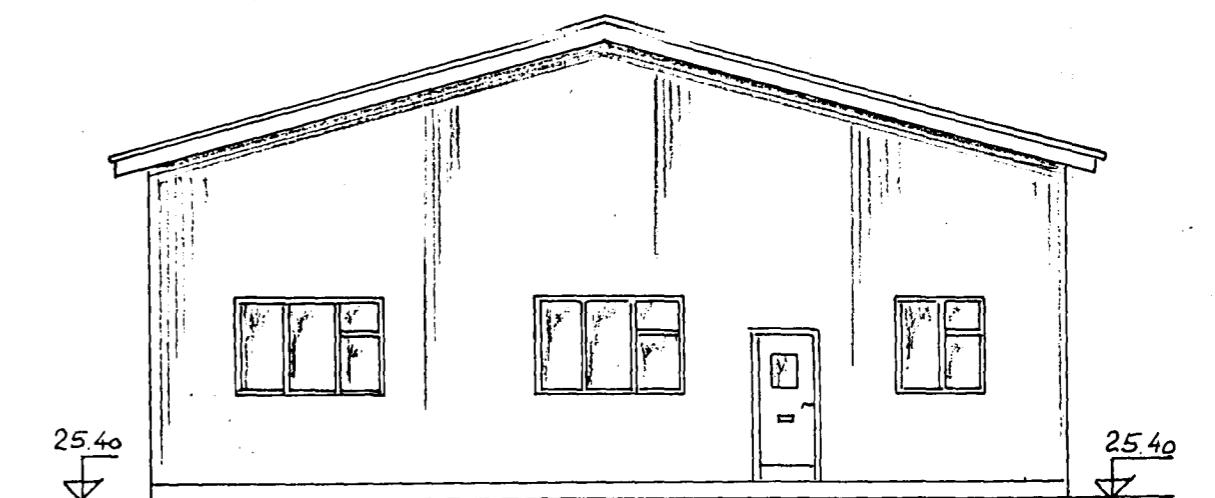

NORÐUR

Jón Bergsson

DAGS	BREYTING		GJORT
HANNAD JB	JON BERGSSON	VERKFRÆDIHÖNNUN	BLAD
	DIP. ING.	MVFI SMÁRAHVAMN 4, HAFNARF. S. 51974	1C
TEIKNAD JB	SAMPYKT	EYRARTRÖÐ 11	
YF. FÆRIO	VERK	FISKVERKUNARHÚS, ÚTLIT	
		DAGE MAI'97	