



RÖMMYND KALDAVATNSINNTAK
1:20

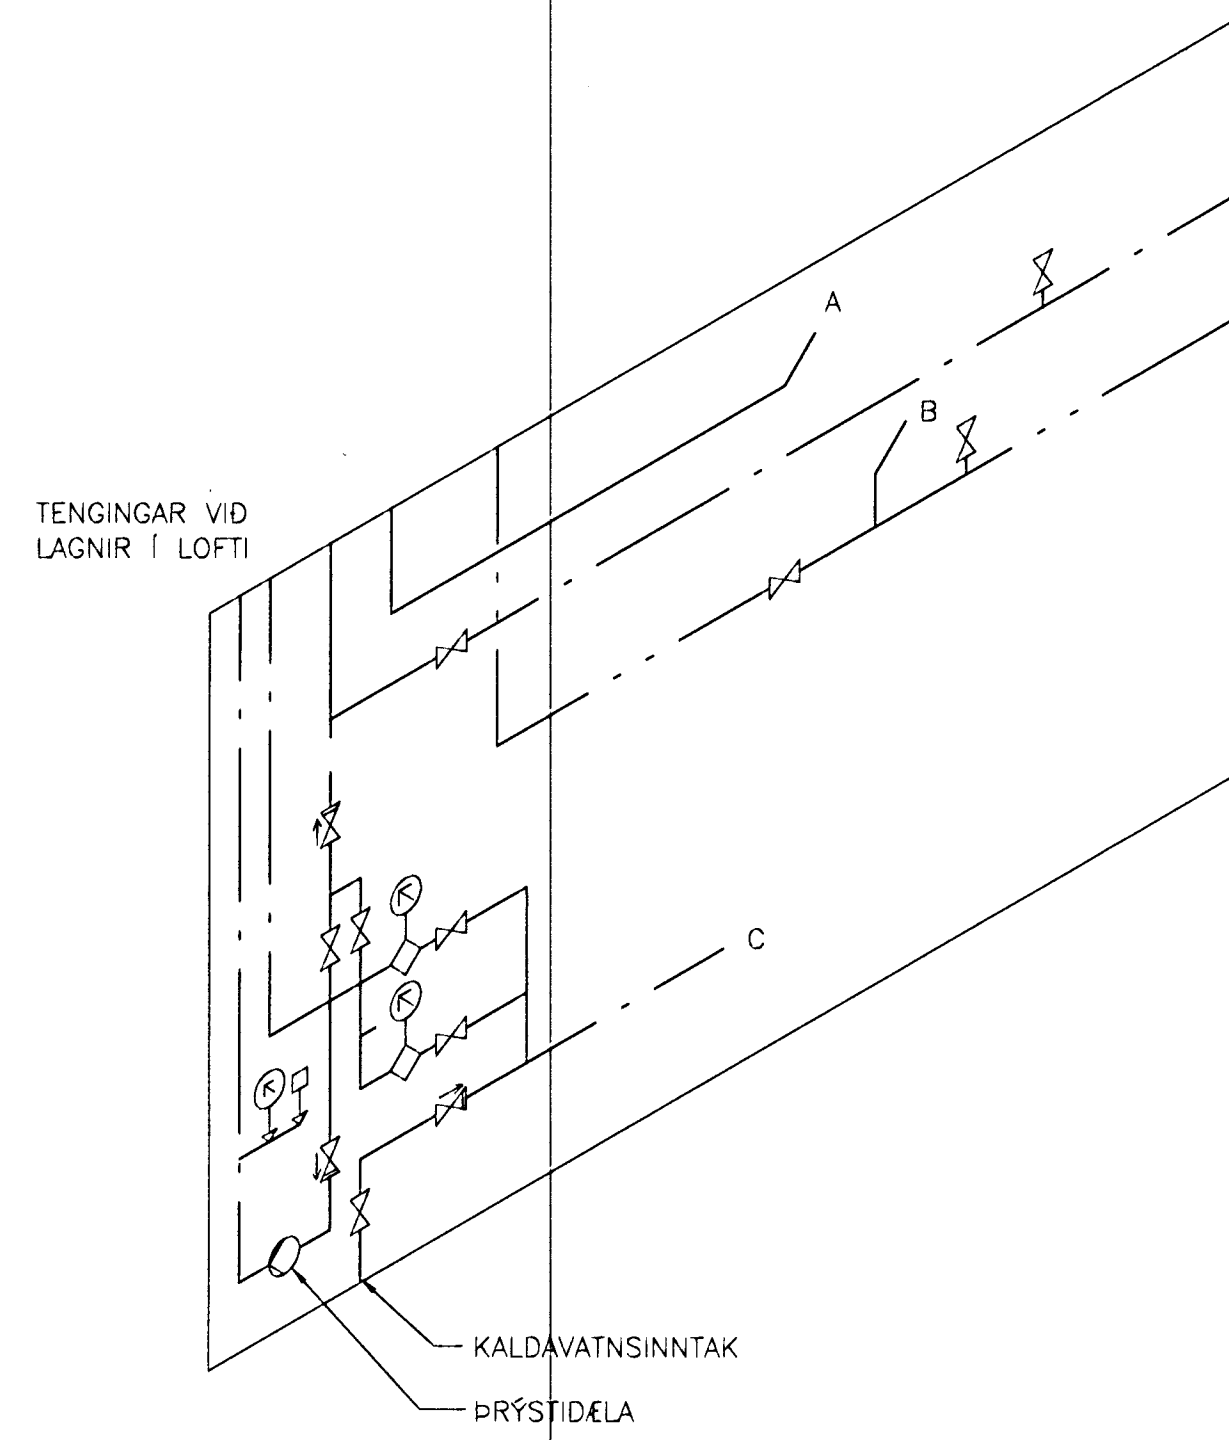

RÖMMYND HEITAVATNSINNTAK
1:20

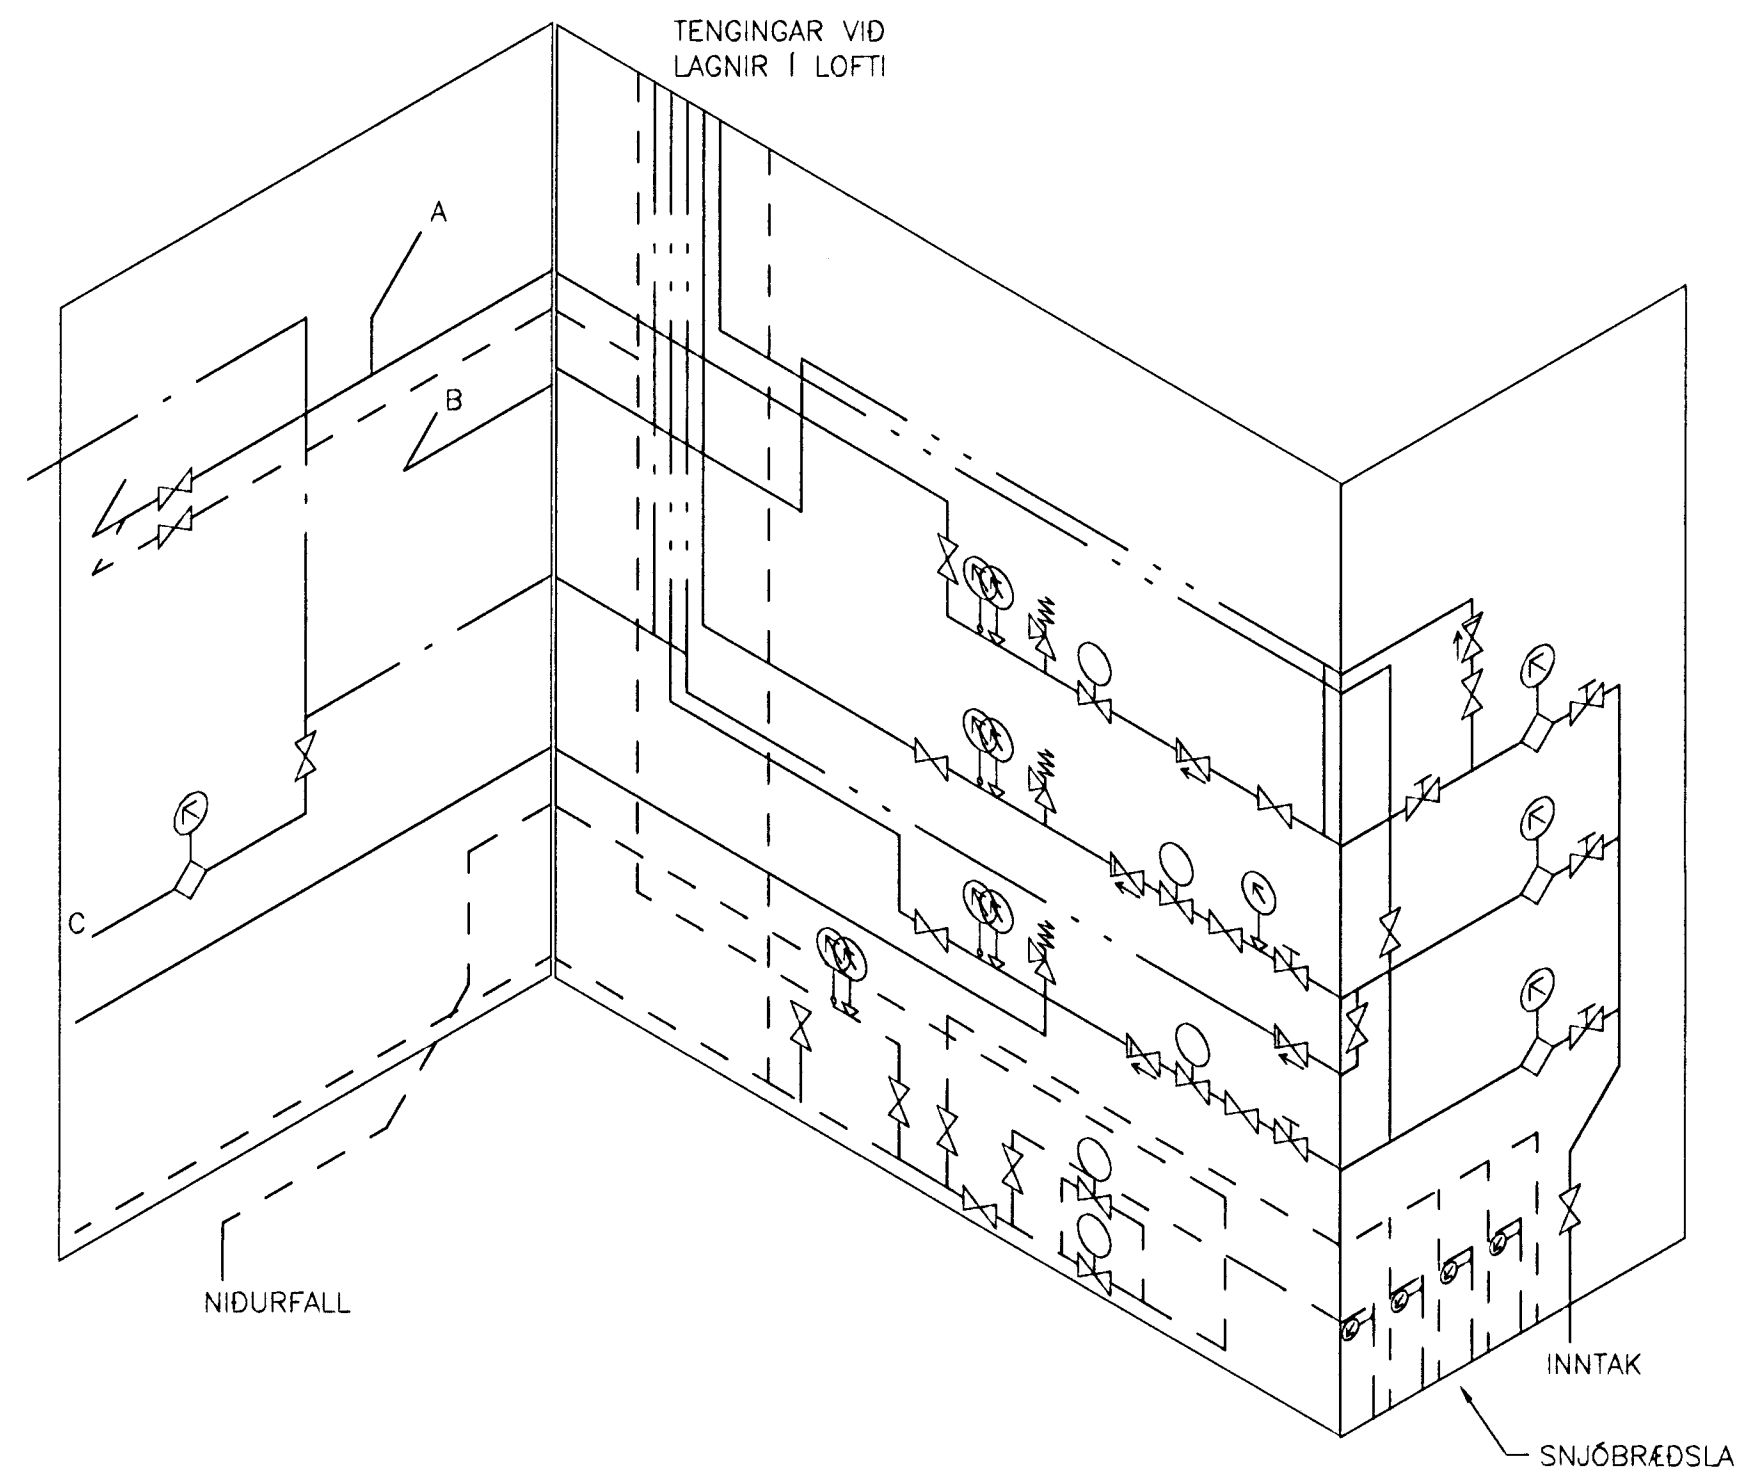

SKÝRINGAR

- DELA
- ÞRÝSTIROFI
- HEMILL
- STOPPLOKI
- EINSTEFNULOKI
- SÍA
- VATNSMÆLIR
- ÞRÝSTIMÆLIR
- ÖRYGGISLOKI
- ÞRÝSTJAFNARI/SLAUFULOKI

Byggingafulltrúi Hafnarfjörður
Afgreitt þann
12 FEB. 1999
Sigurbjartur Haldórsson

EYRARTRÖÐ 13, FISKV. HAFNARFJÖRÐUR		HITA-OG HREINLÆTISLAGNIR RÖMMYND TENGIRIND	
V S B VERKFRÆÐISTOFA			
	<small>BÆJARHRAUN 20 • 220 HAFNARFJÖRÐUR SÍMI 565-1340 • FAX 565-1341 Netfang: vsb@vso.is, kt710796-2899</small>	<small>Hannað: SÁS Mkv: 1:50 Daga: 1.7.98</small>	<small>Talkað: SÁS Yfirfarið: Samþykkt: Nr: 98734-L02</small>