




SNID A
1:100

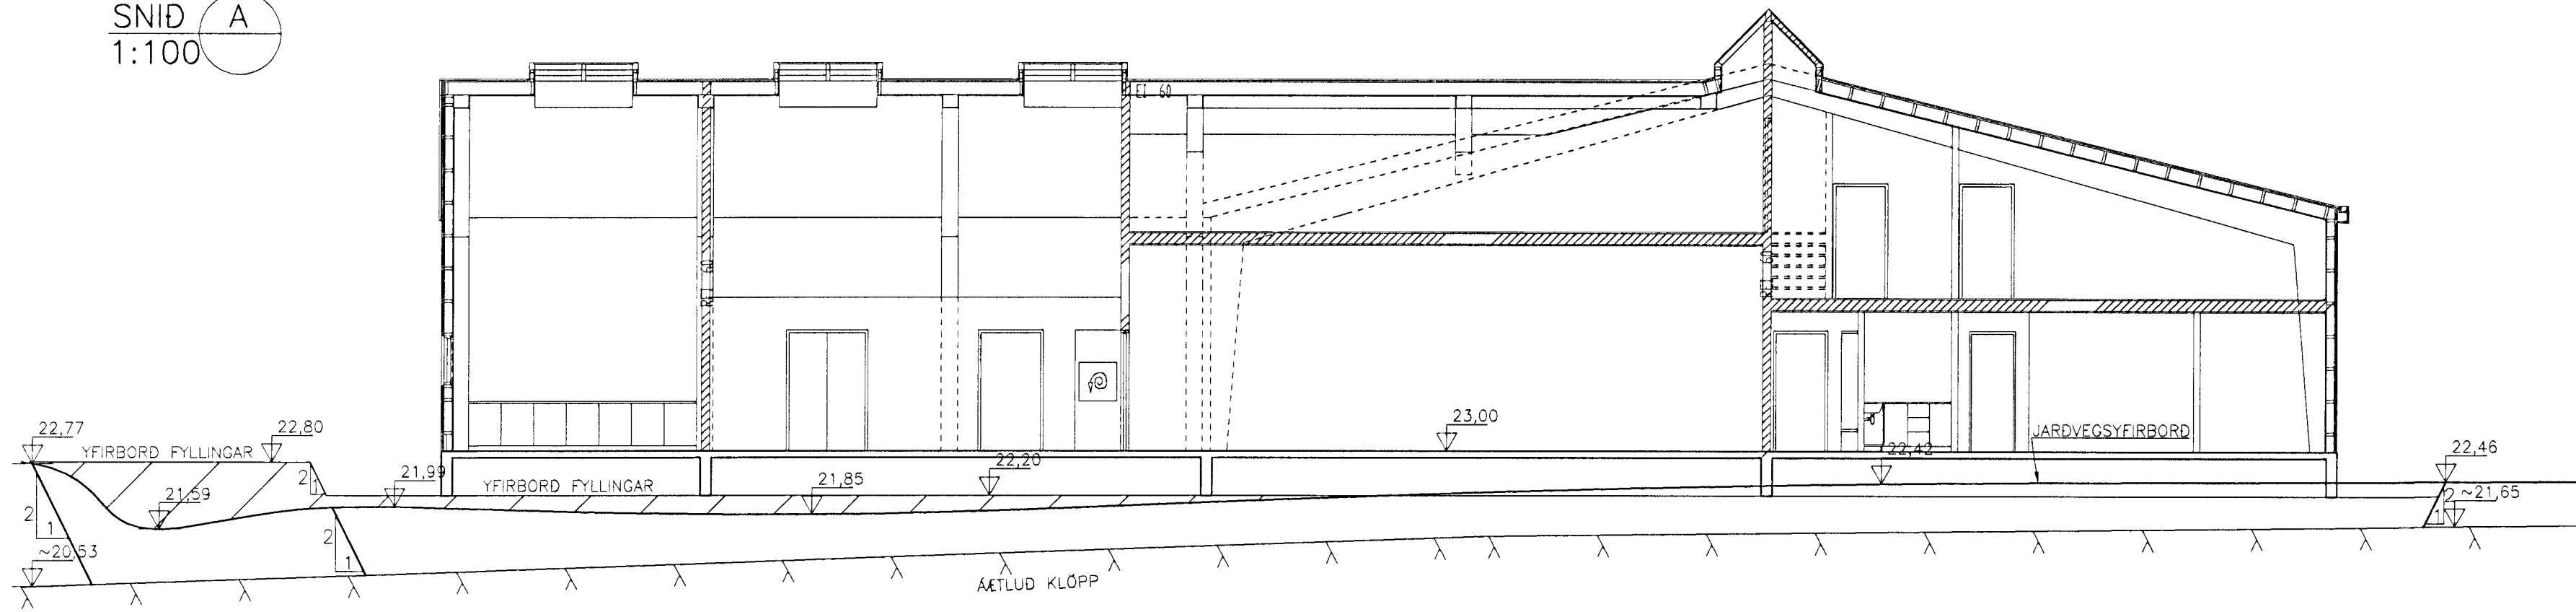

SNID B
1:100

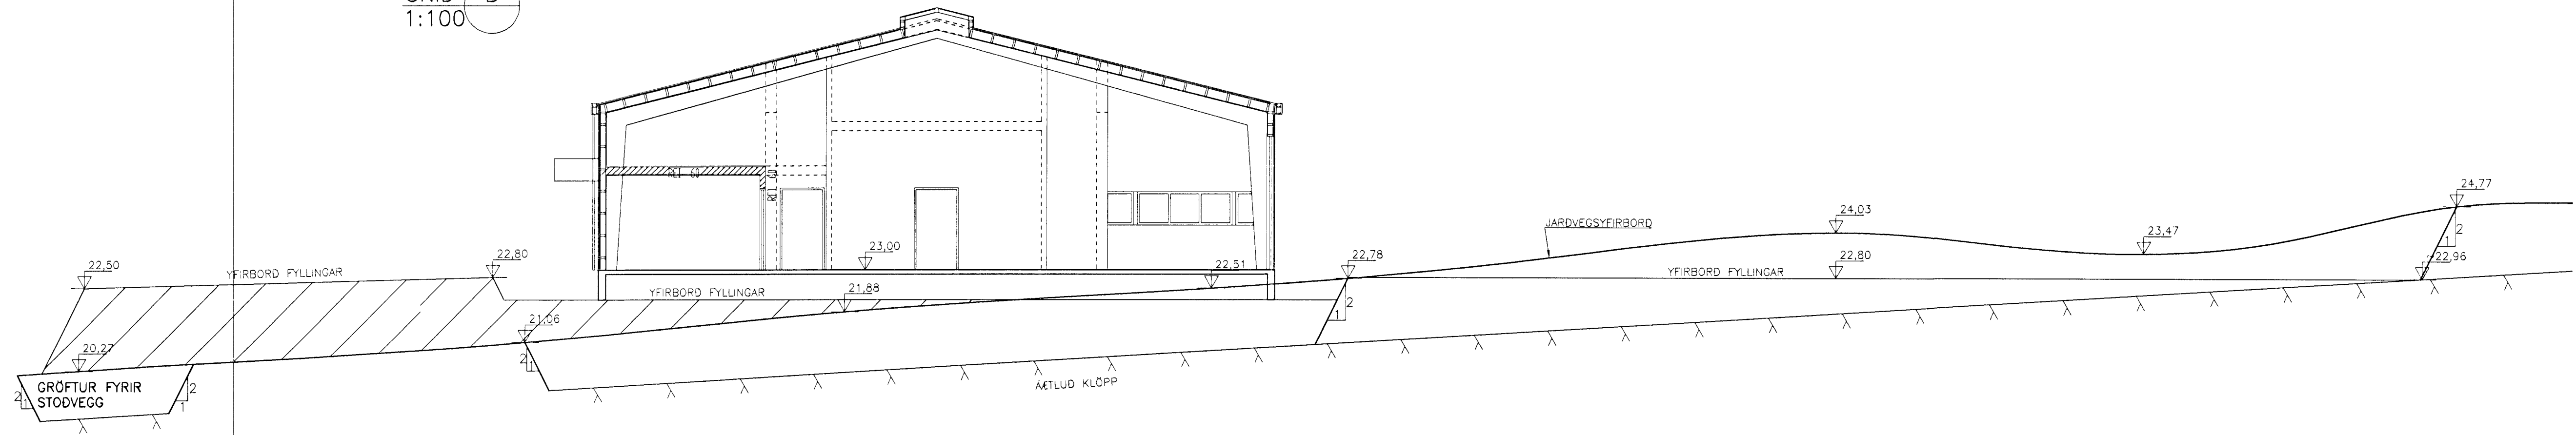

SNID C
1:100

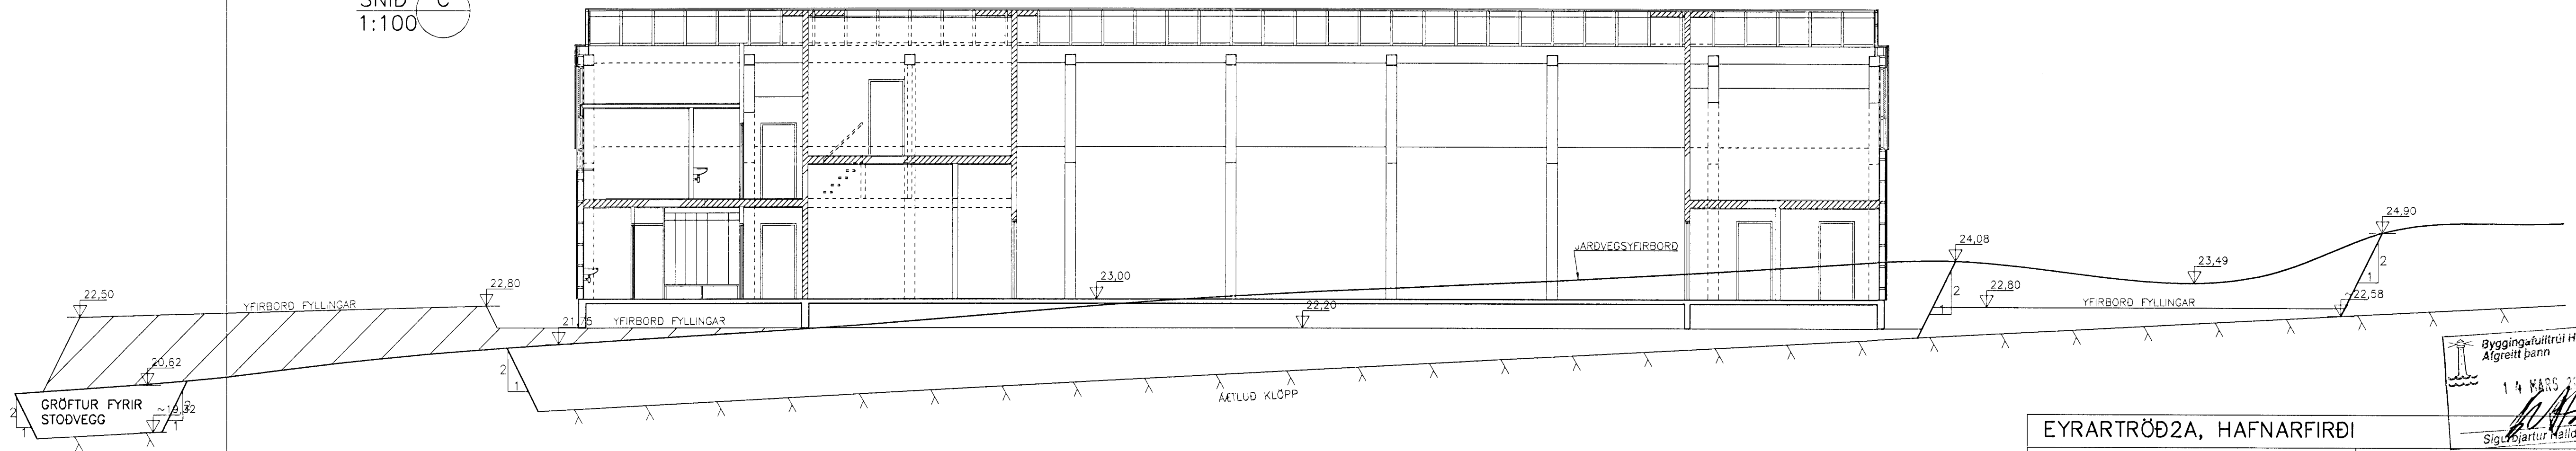

Byggingaálfrettur Hafnarfjarðar
Alfreitt Þann
14 MARS 2020
Sigurjartur Halldórsson

EYRARTRÖÐ2A, HAFNARFIRÐI
JARDVINNA
GRAFTAR- OG FYLLINGARPLAN
SNID

	Breyting:	
	Samþ: Björn Guðafsson	Kl: 180550-4889
	Hannað SG	
	Mkv: 1:100	Yfirfarið:
Netfang: vsb@vsb.is, kt: 710798-2899	Daga: 09.02.00	Nr: 99768-J02