
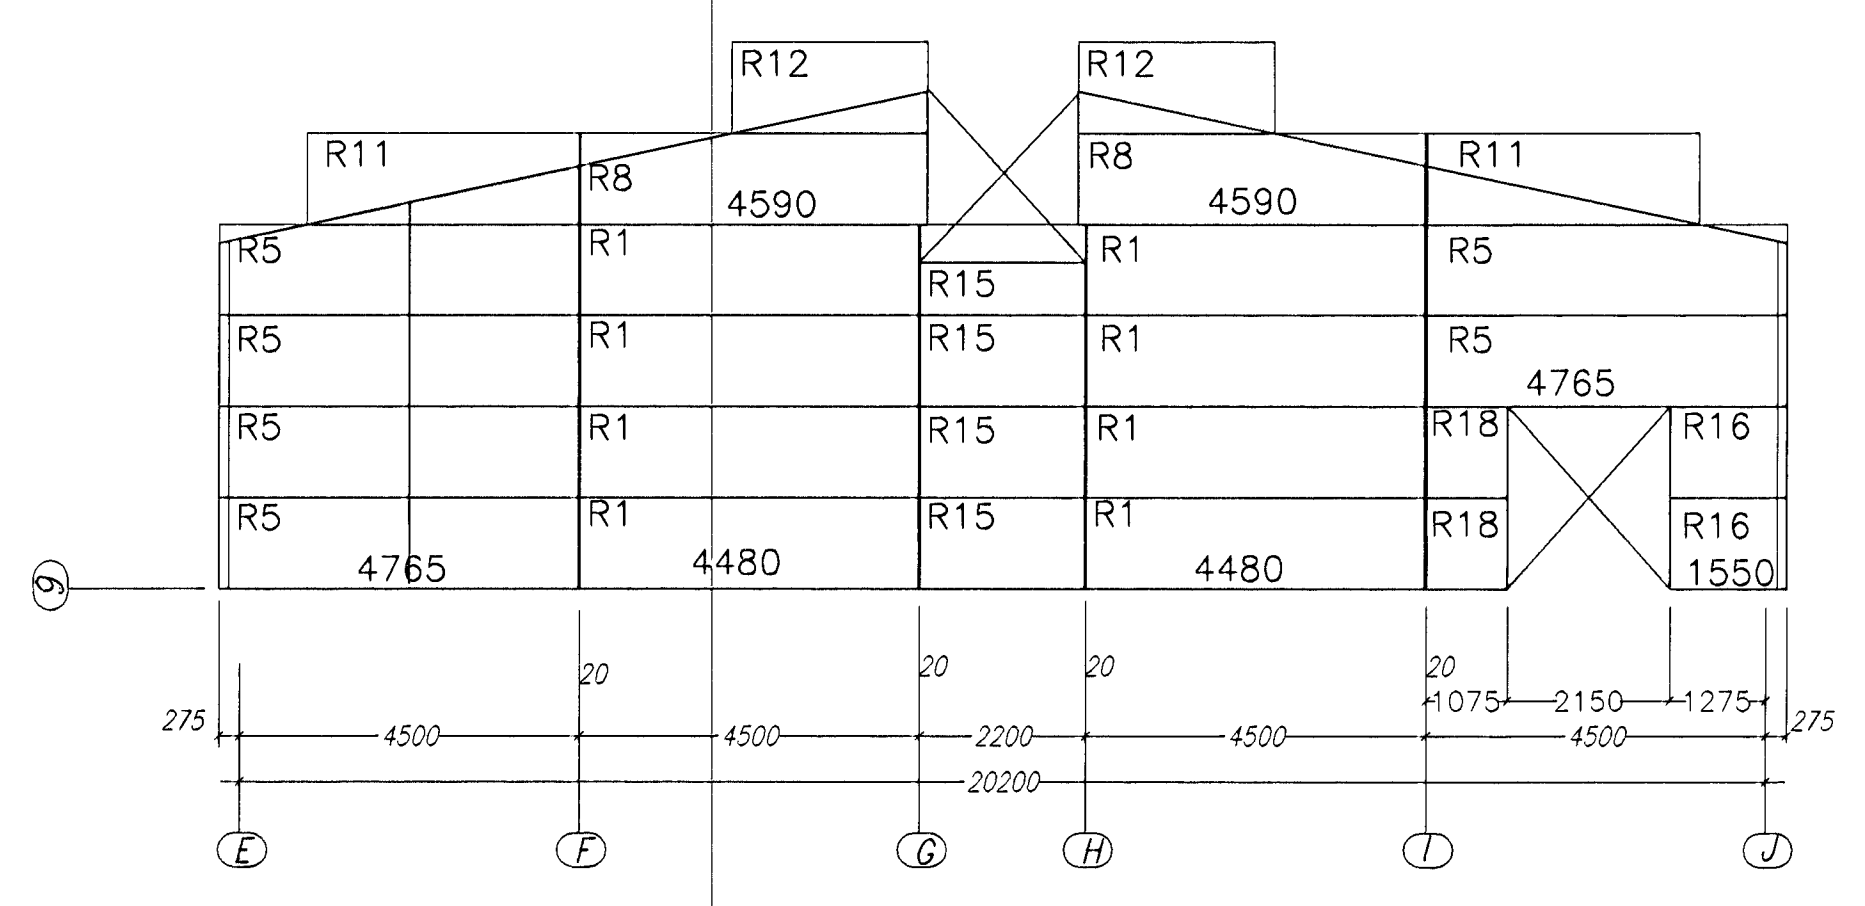
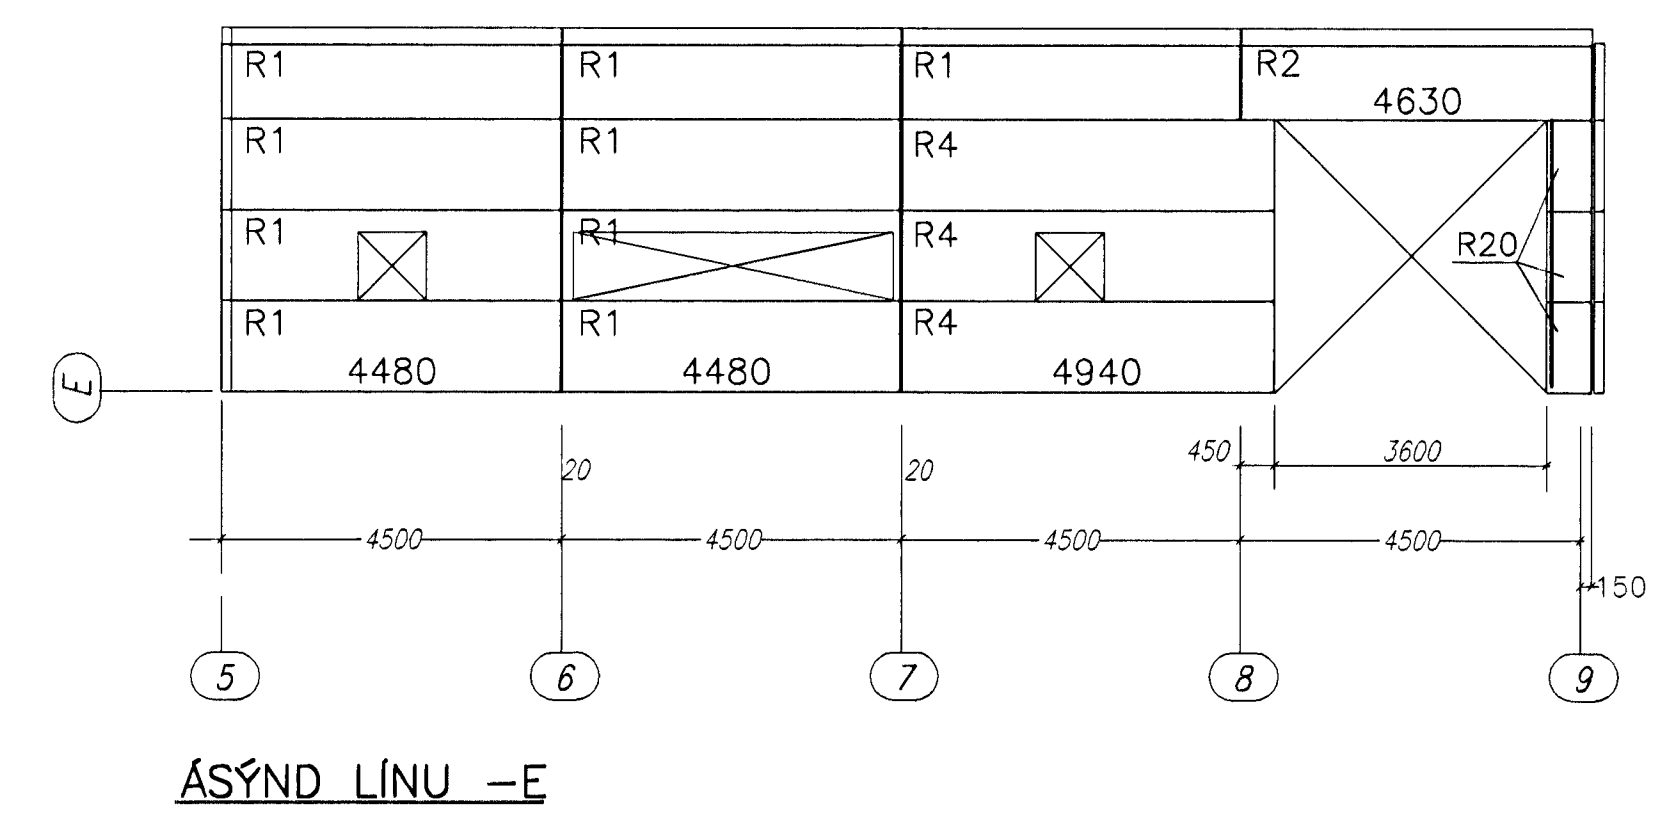
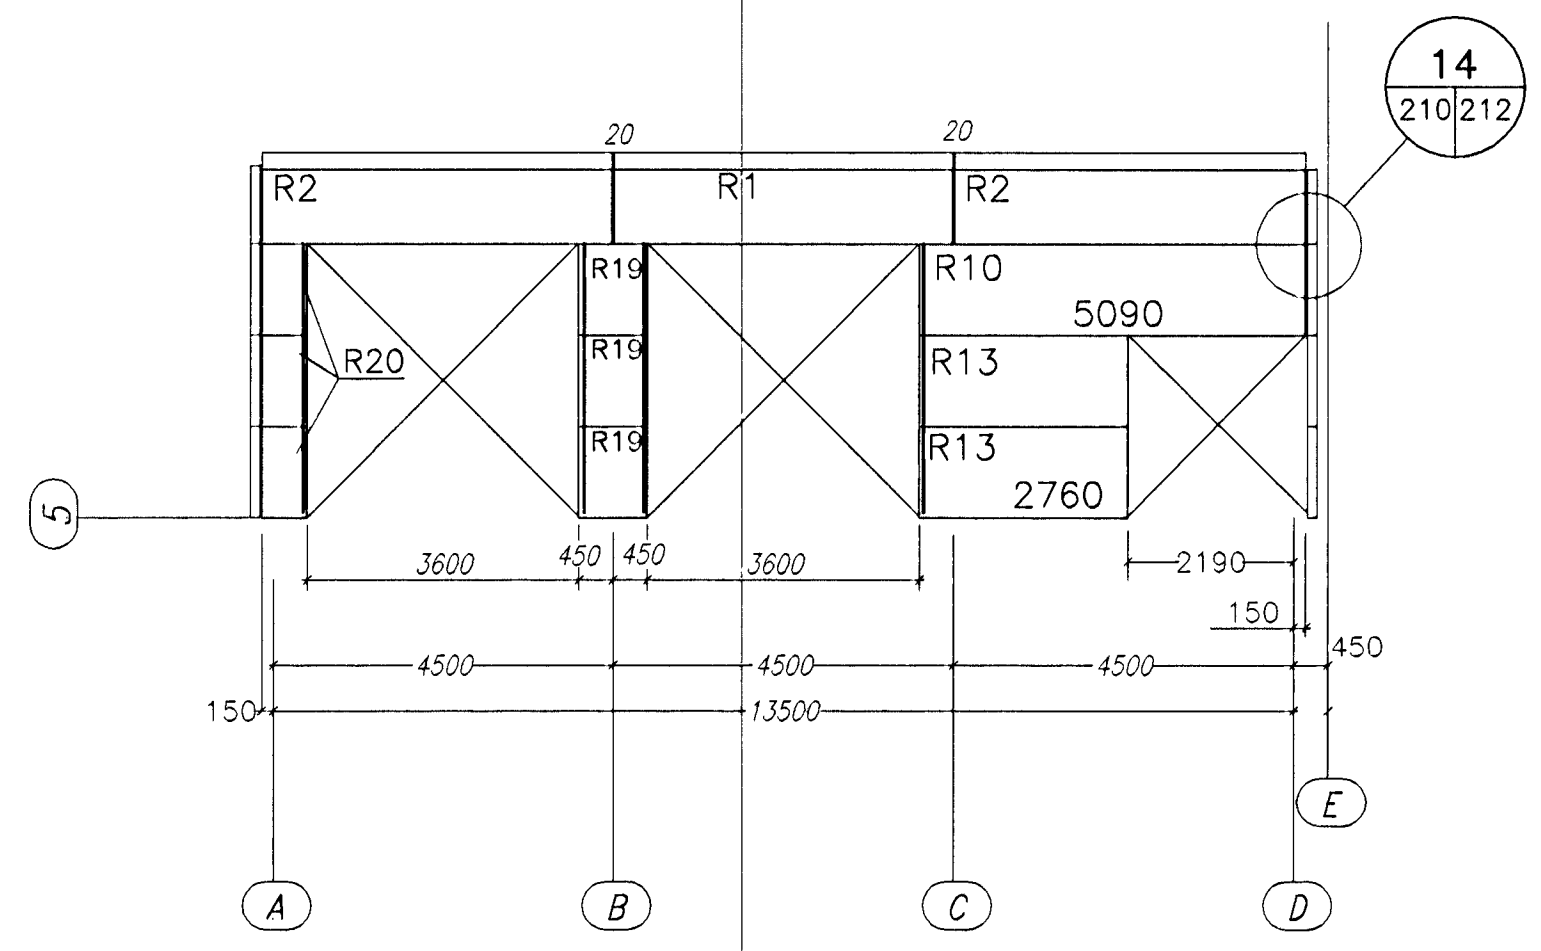
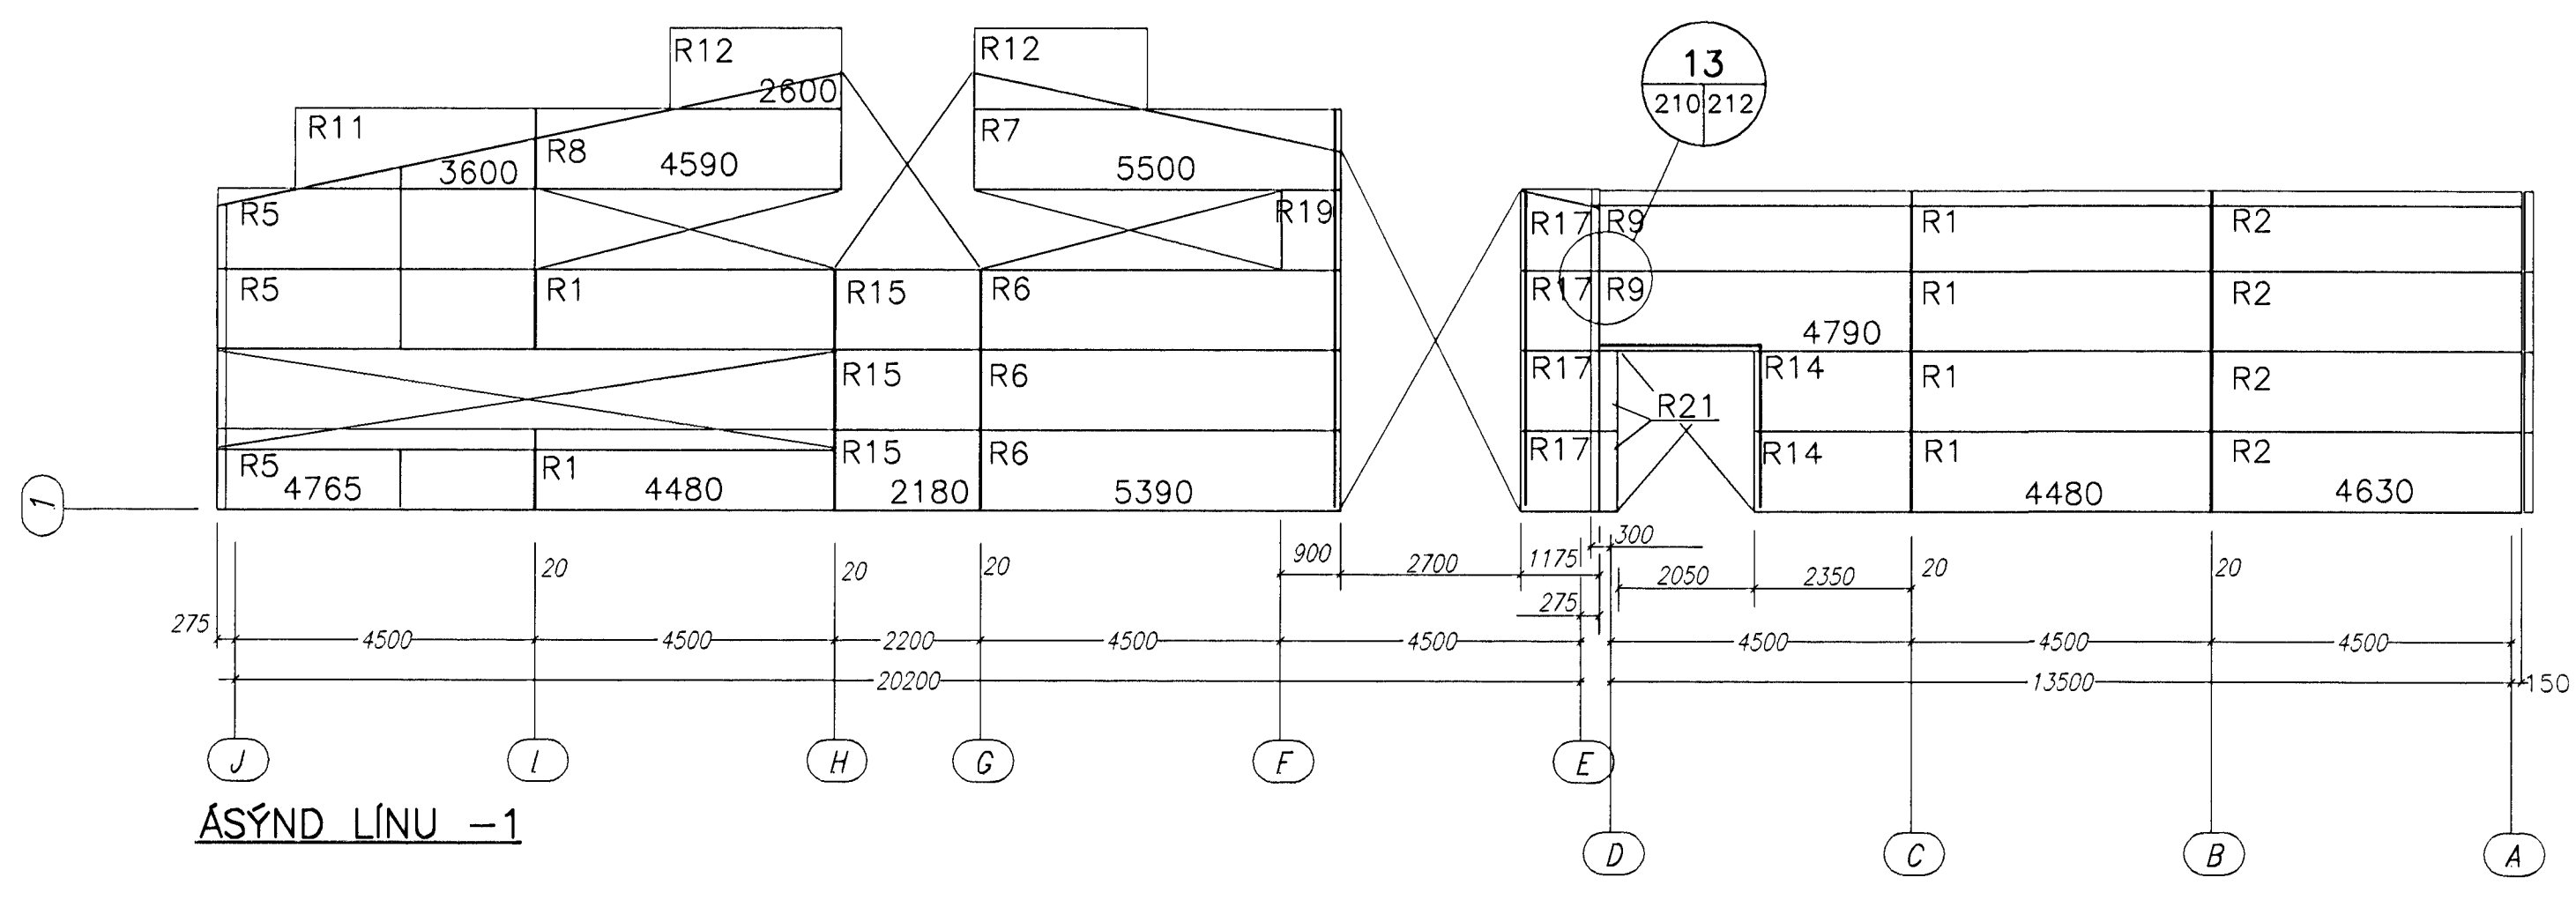
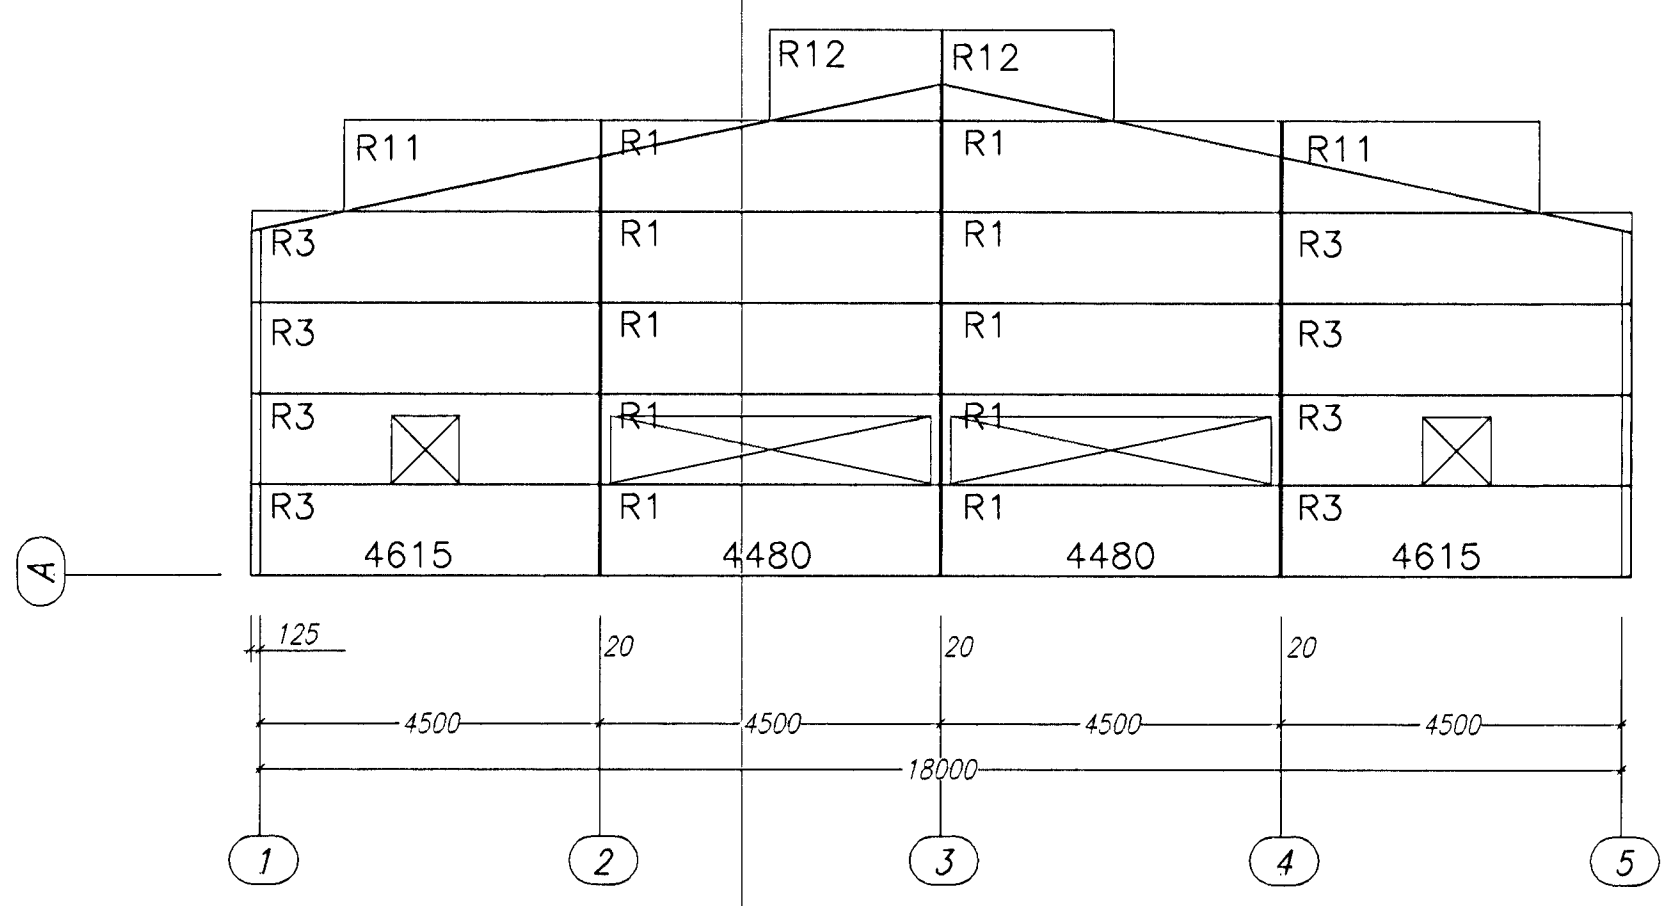


DAGS:	NR:	BREYTINGAR:	SAMÞYKKT:

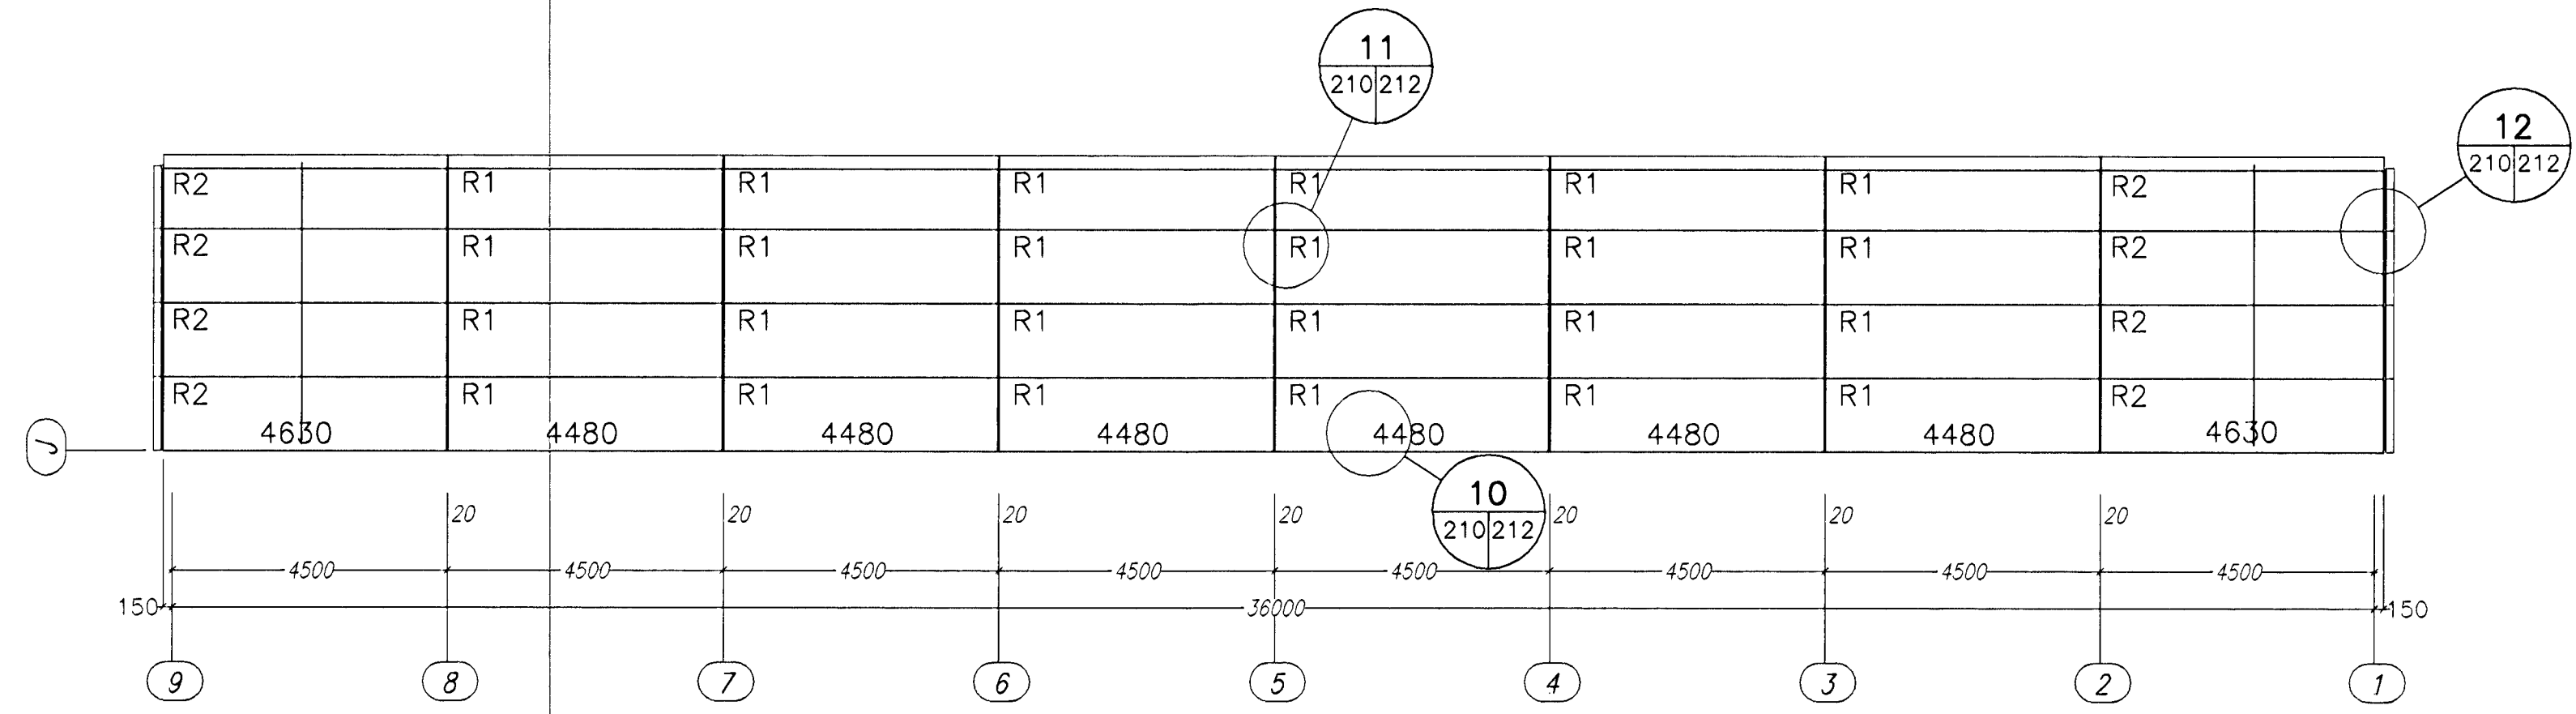


RANNILA PANELS G80

- ÞYKKT: 125 mm
- YFIRBORD: PVF₂
- LITUR : RR21

R1	L=4480	58 stk
R2	L=4630	15 stk
R3	L=4615	8 stk
R4	L=4940	3 stk
R5	L=4765	9 stk
R6	L=5390	3 stk
R7	L=5500	1 stk
R8	L=4590	3 stk
R9	L=4790	2 stk
R10	L=5090	1 stk
R11	L=3600	5 stk
R12	L=2600	6 stk
R13	L=2760	2 stk
R14	L=2340	2 stk
R15	L=2180	7 stk
R16	L=1550	2 stk
R17	L=1175	4 stk
R18	L=1065	2 stk
R19	L= 900	4 stk
R20	L= 590	6 stk
R21	L= 400	2 stk

Samþykkt þann
21.08.2008
Byggingafulltrúi
Eh. Sigurbjartur Halldórsson

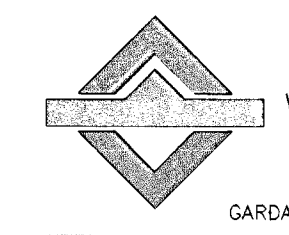

VERKFRÆÐIÞJÓNUSTAN EHF

GARÐATORG 7 · 210 GARÐABÆR · Sími: 544 8600 · FAX: 544 8601 · GSM: 862 8606, 694 3036 · NETFANG: jong@shertill.is

HEITI VERKS: EYRARTRÖÐ 2a HAFNARFJÖRDUR	VERKNUMER: 00.041	DAGS: 19.12.00	TEKNIÐUMER: 210
FRYRSÖGN: VEGGJAKLÆDNING: ÁSYND	HÚSAGERÐ: STÁLGR.HÚS	GEYMSLUNR: 210-12	ÓTAFI: B1
TEIKNAB: RMJ	YFIRFARÐ: [Signature]	SAMÞYKKT: Jón Guðmundsson	MÆLKV: 1:100
HANNAÐ: JG/HH	MELT: [Signature]	280255-4329	

