




Grunnmynd

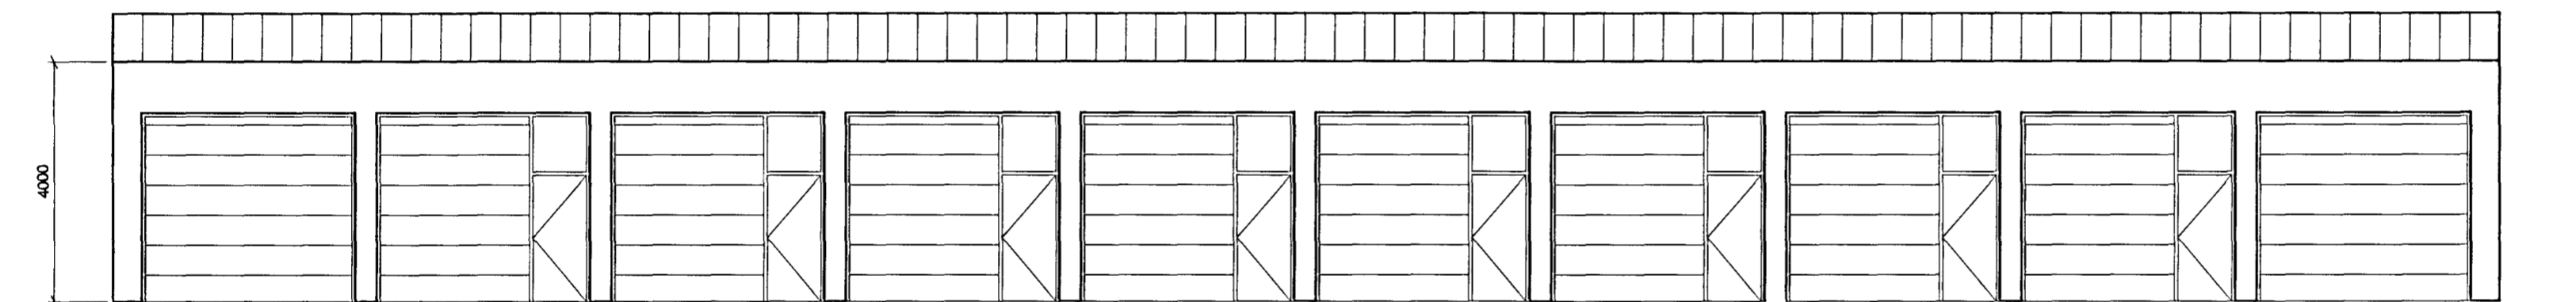


Nordurhlid

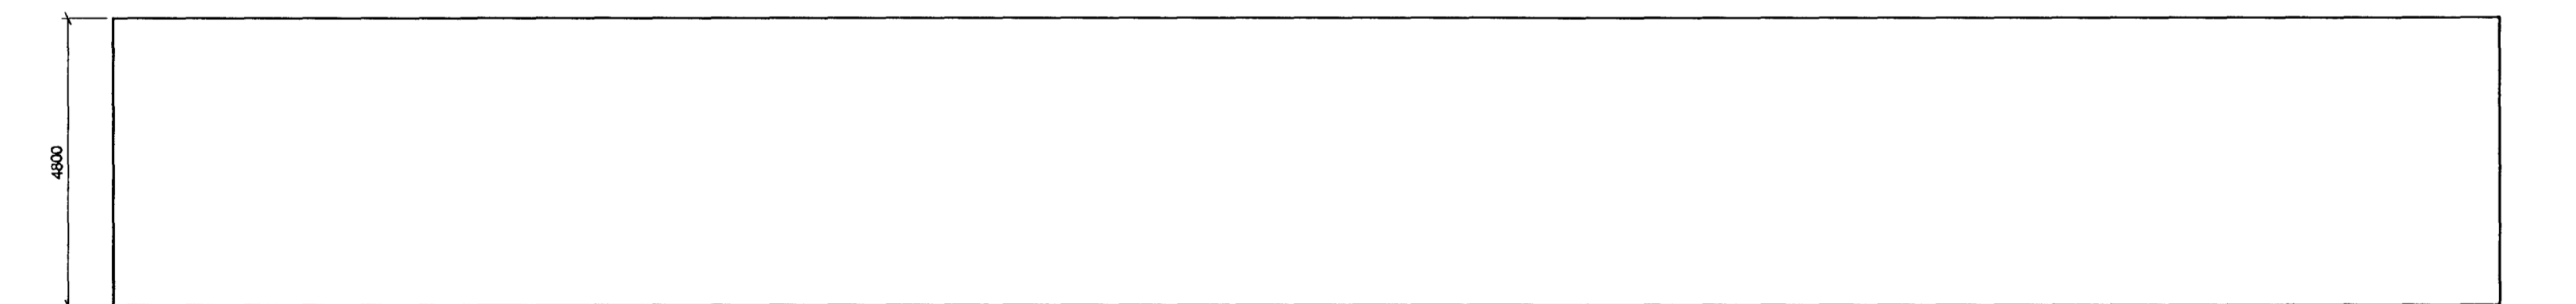


Sudurhlid

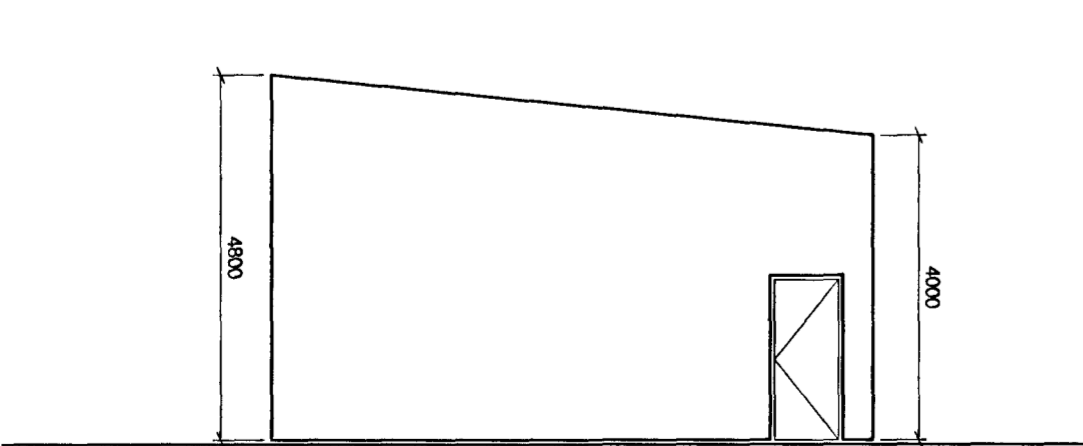

Austurhlid

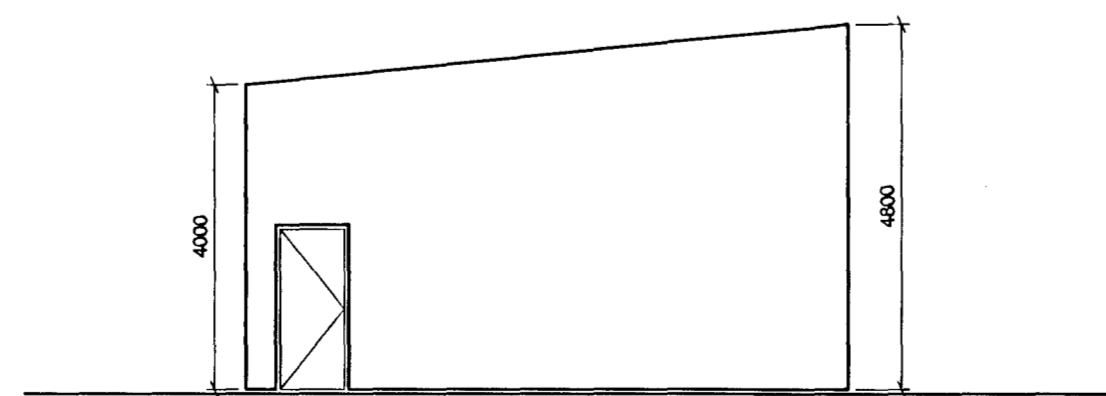

Vesturhlid

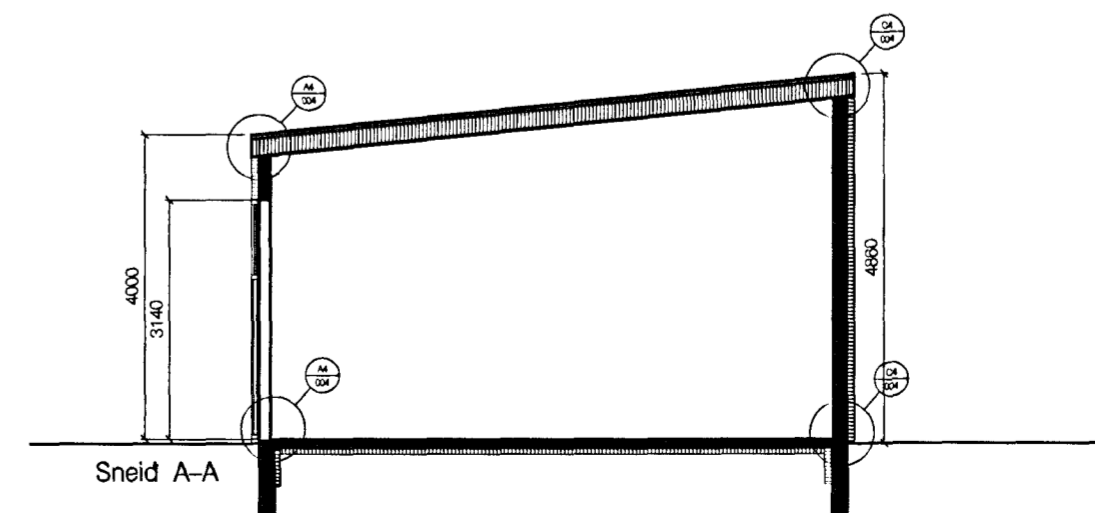

Sneid A-A

Samykkkt þann
 02 NOV 2012
 Byggingafulltrúinn / Hofnartróð
 F.h. Sigurður Steinar Jónsson

A: 10.10.12 Grunnmynd breytt.
 B: 30.10.12 Rýmum fjölgad

GP ARKITEKTAR

Verkefni: Eyrartróð 3

Vidbygging
 Grunnmynd, útlit og
 sneiding A-A

Teikning nr. 001B
 Mál 1:100
 Dags. 12.06.06
 Teiknad GM,GP

Austurstræti 6 101 Reykjavík
 Sími: 5511790 Fax: 5622275
 5621790 gpark@gpark.is

Gudni Pálsson Arkitekt FAI
 Kt. 291246-4519