


Módd: 18/4 2011
[Signature]

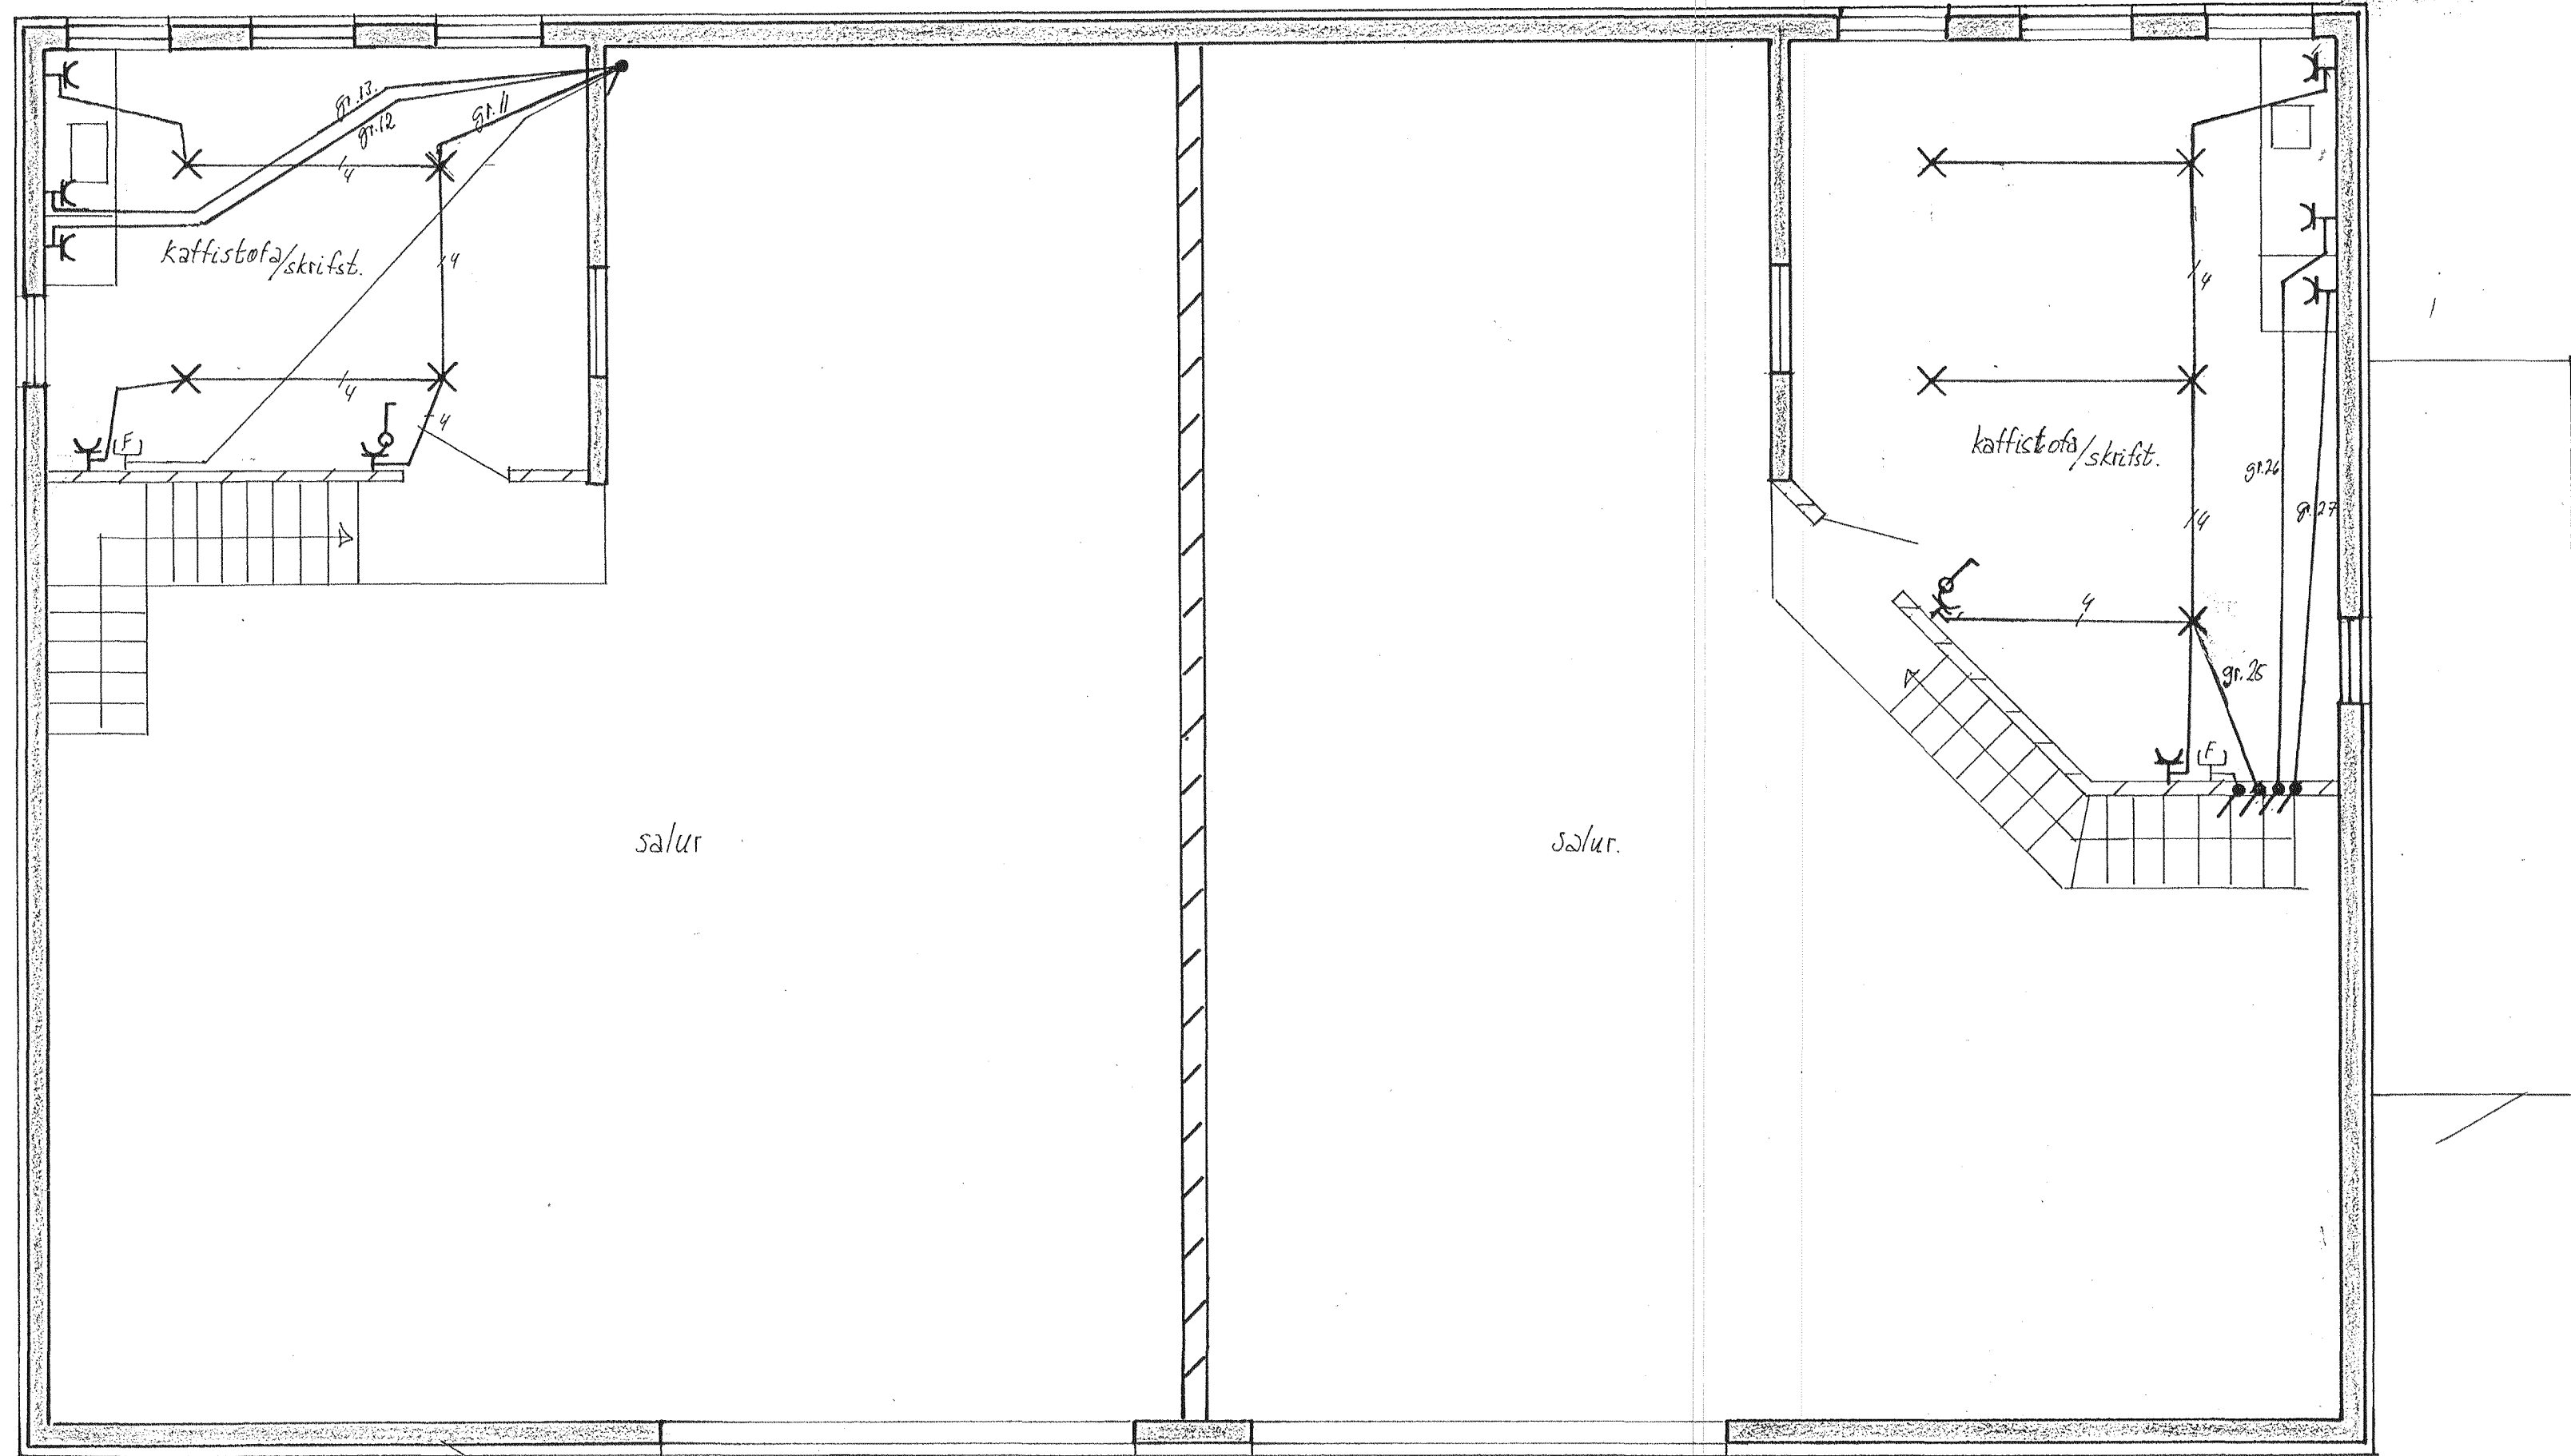

salur upptaka

staður: Eyraþróð nr. 8, Hólhartsíði.	samb: <i>[Signature]</i>
verk: Ráflögn: grunnmynd milli-palla.	blað nr. 3 af 5 mælikv: 1:50 dagsetn: Feb. 2011.
hönnun: Gunnar Eiríksson rafm.íðnr. s: 8947519,	kv. 070952-3789.