



SNID C - C
TEIKN 1-08

GJAFDIR R.8 = 20 í
GLUGGAOPUM SDR.
TEIKNINGAR.

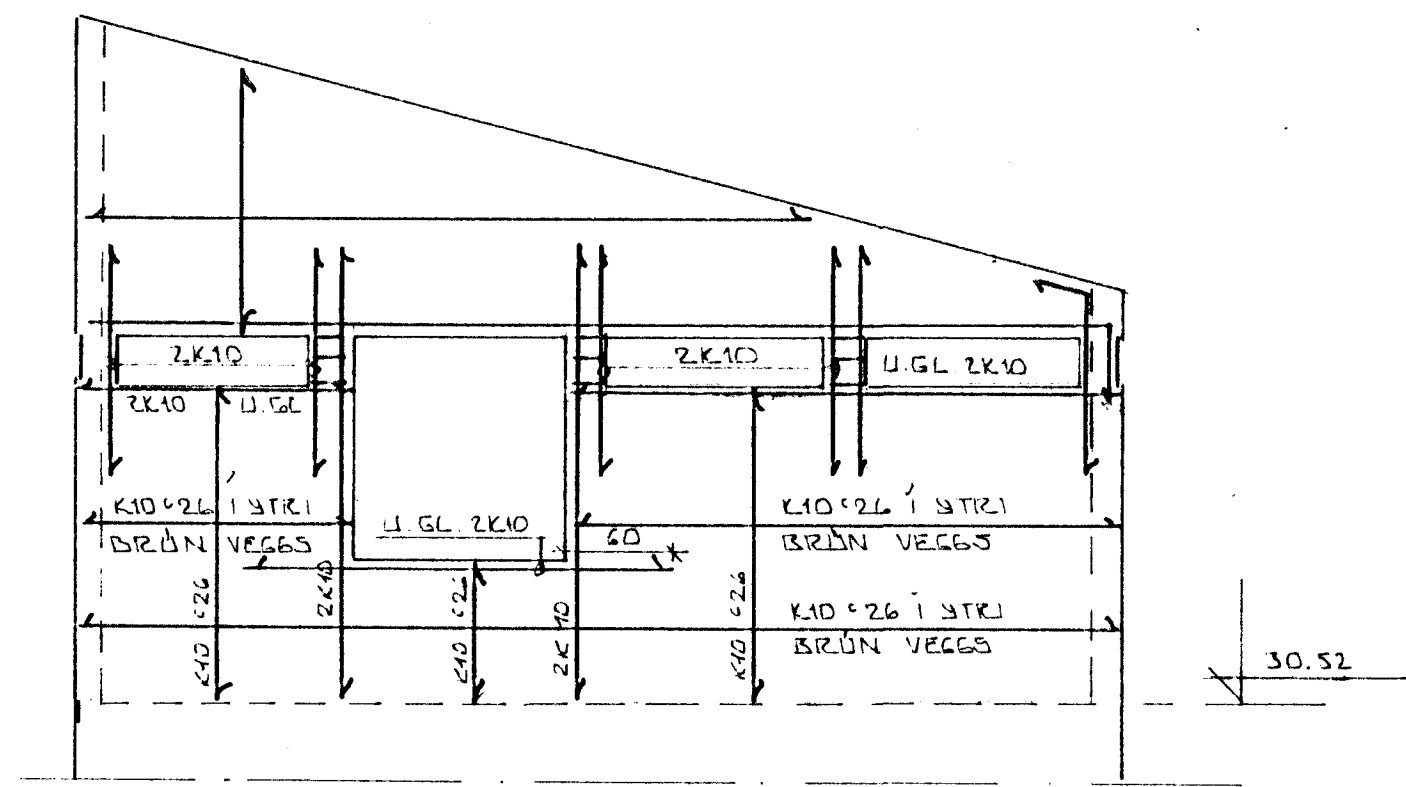


SNID D - D \times 1:50
TEIKN 1-08


GJAFDIR R.8 = 20 í
GLUGGAOPUM SDR.
TEIKNINGAR.

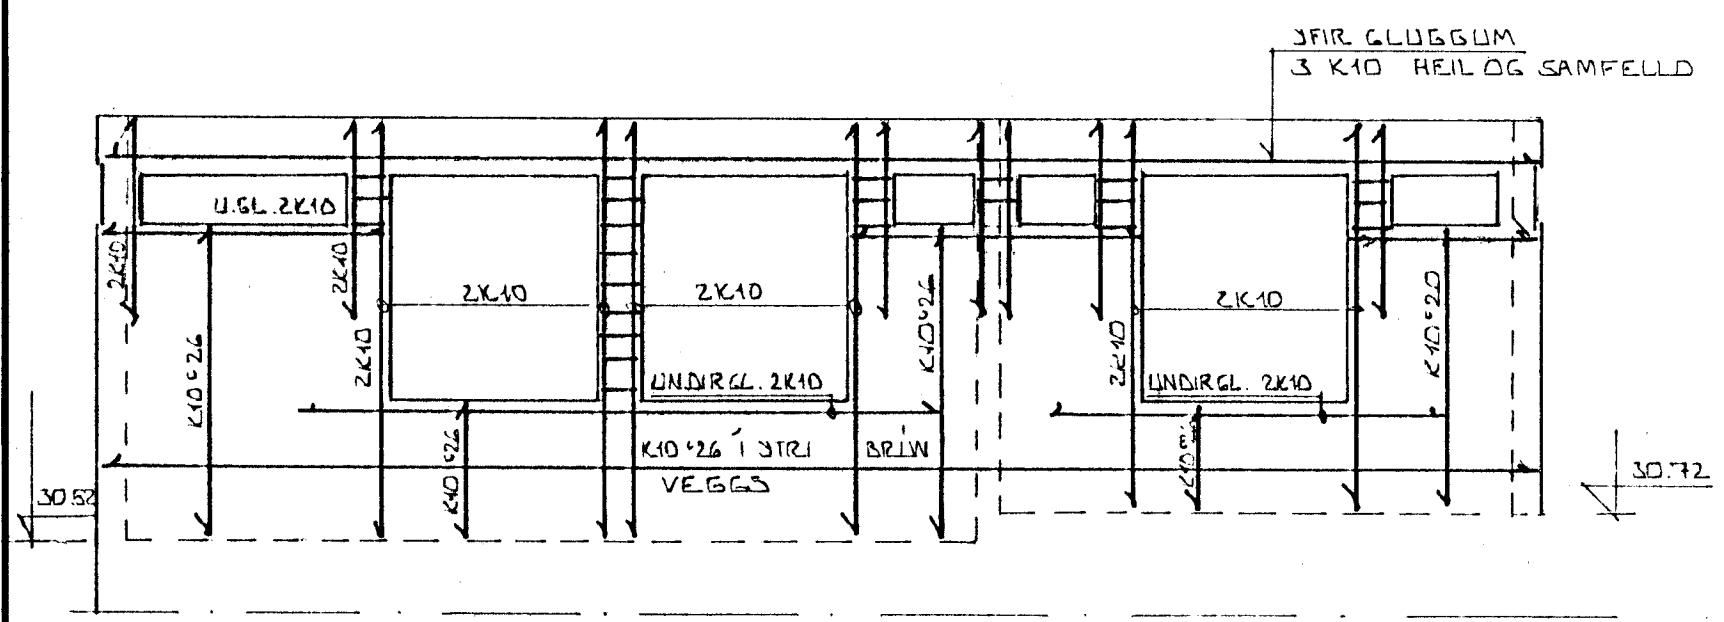


SNID E - E \times 1:50
TEIKN 1-08

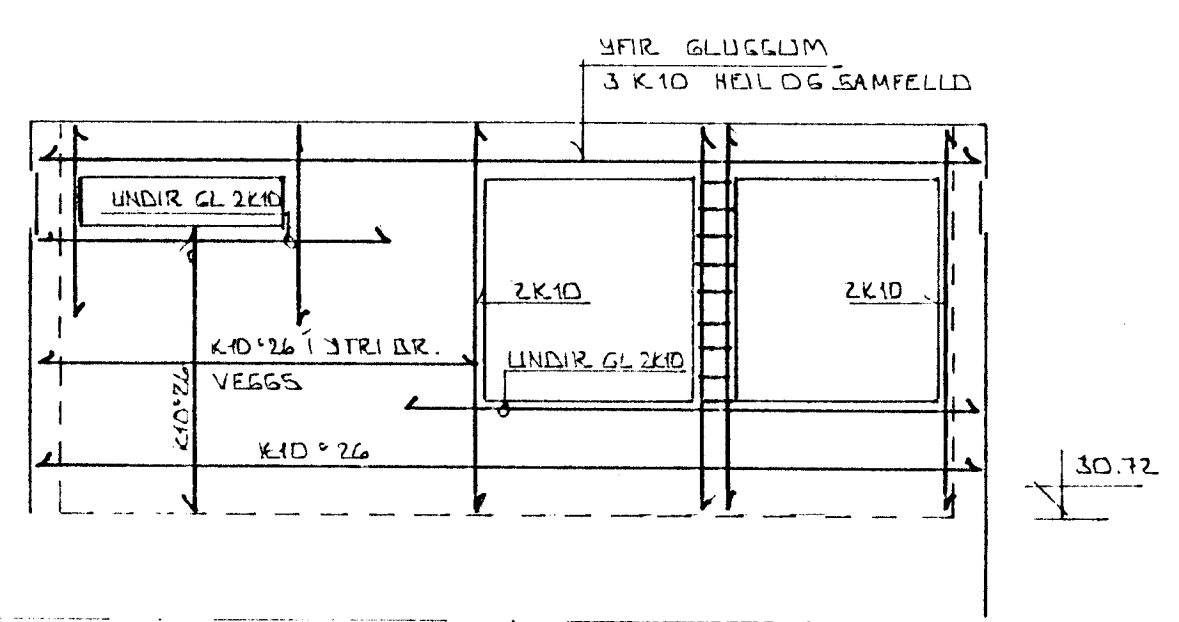

SNID F - F \times 1:50
TEIKN 1-08

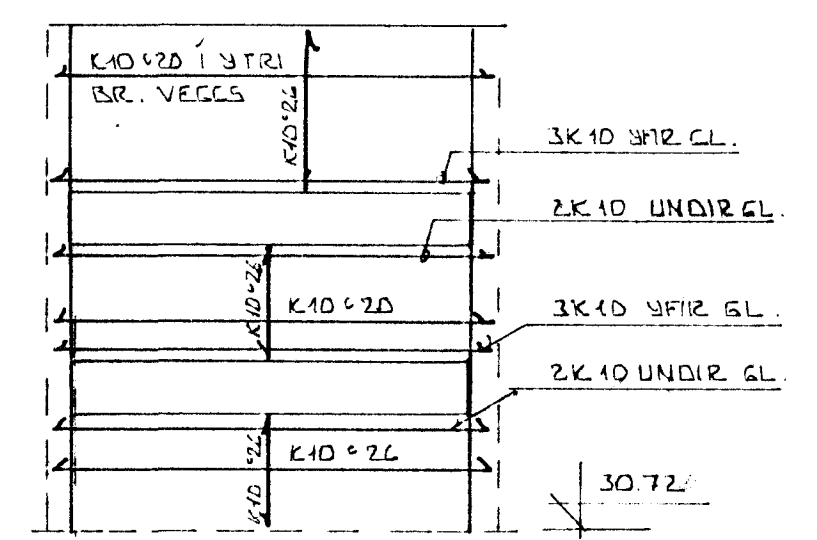

SNID G - G \times 1:50
TEIKN 1-08

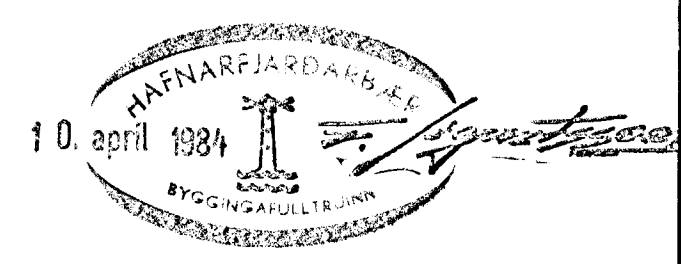

DR.NR.	DAGS	EDLI BREVTINGAR	SIGN.
FAGRABERG 40 HAFNARFIRÐI			DAGS. JAN:84
JARNBENDING: ÁSÝND VEGGJA			HANNAÐ
MELIKV. \times 1:50			TEIKNAD
SIGURÐUR ÞORLEIFSSON TEKNIFRÆÐINGUR			VERK NR. 8342
STRANDGÖTU 11 HAFNARFIRÐI SÍMI 54751			BLADNR. 1-06