




A-

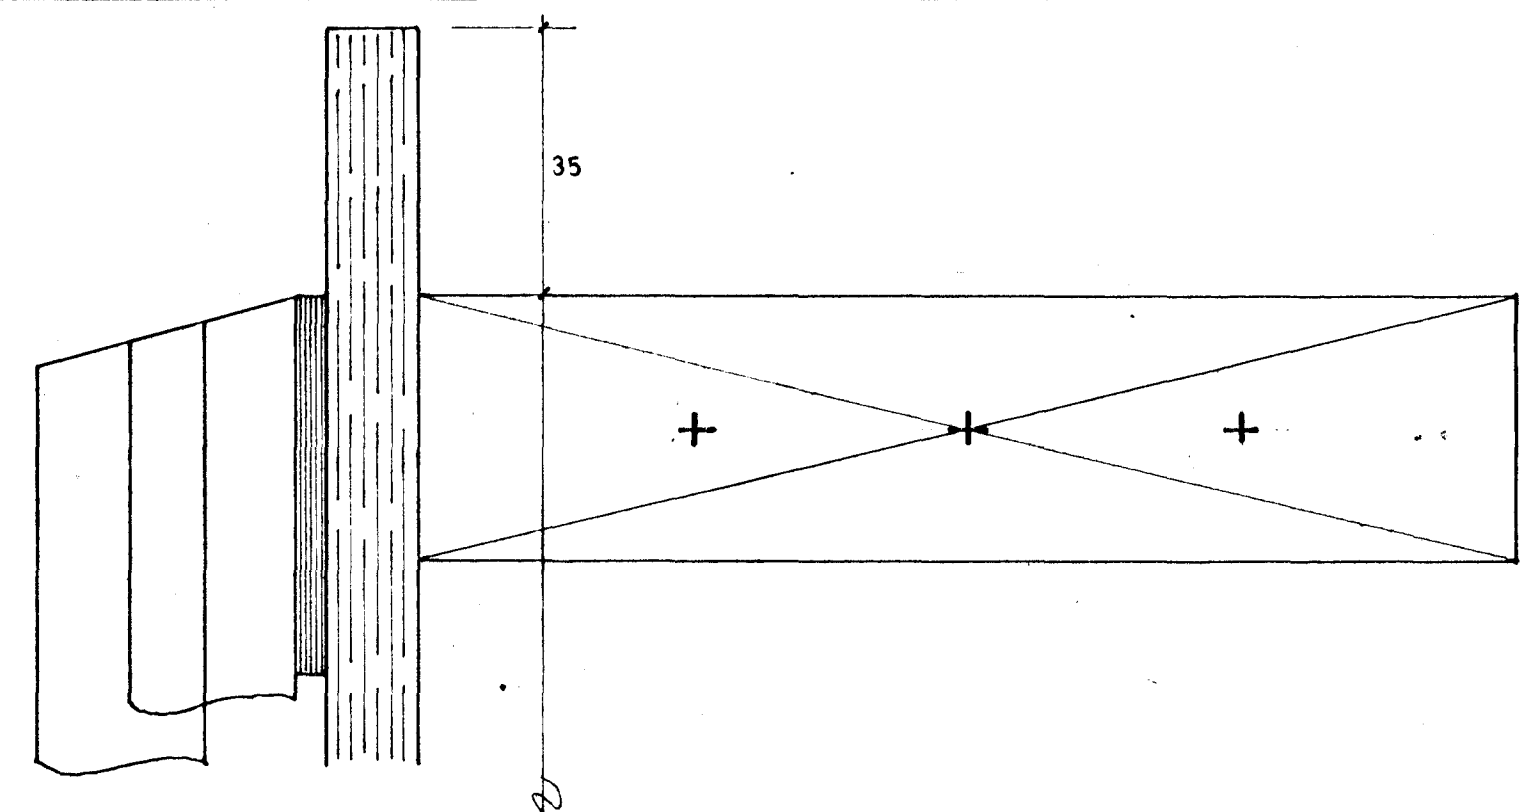

B-

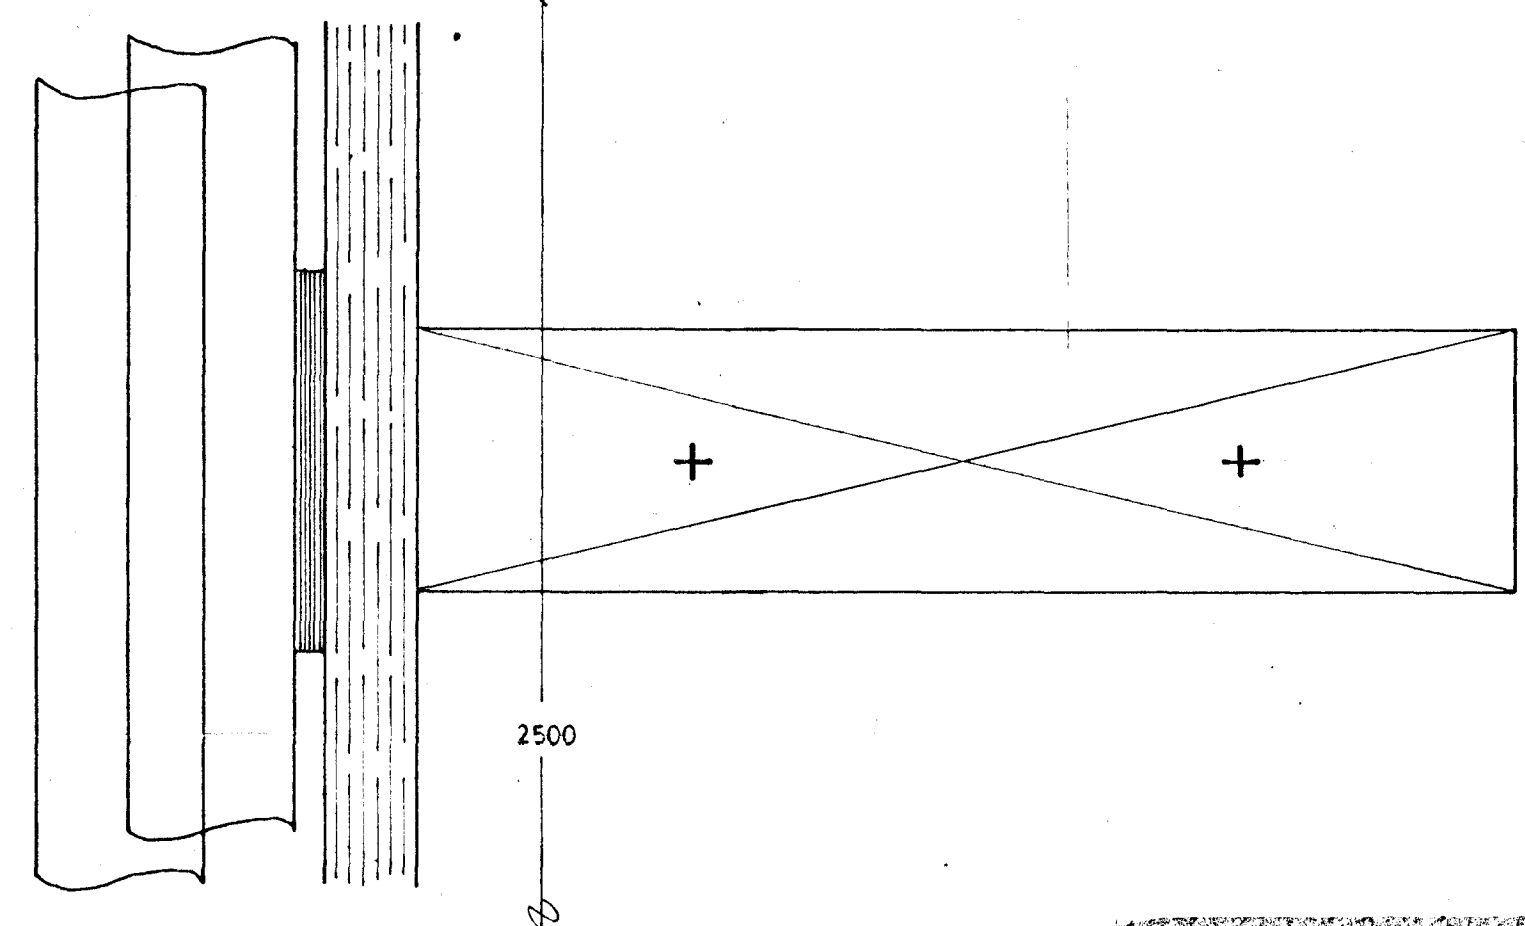

C-

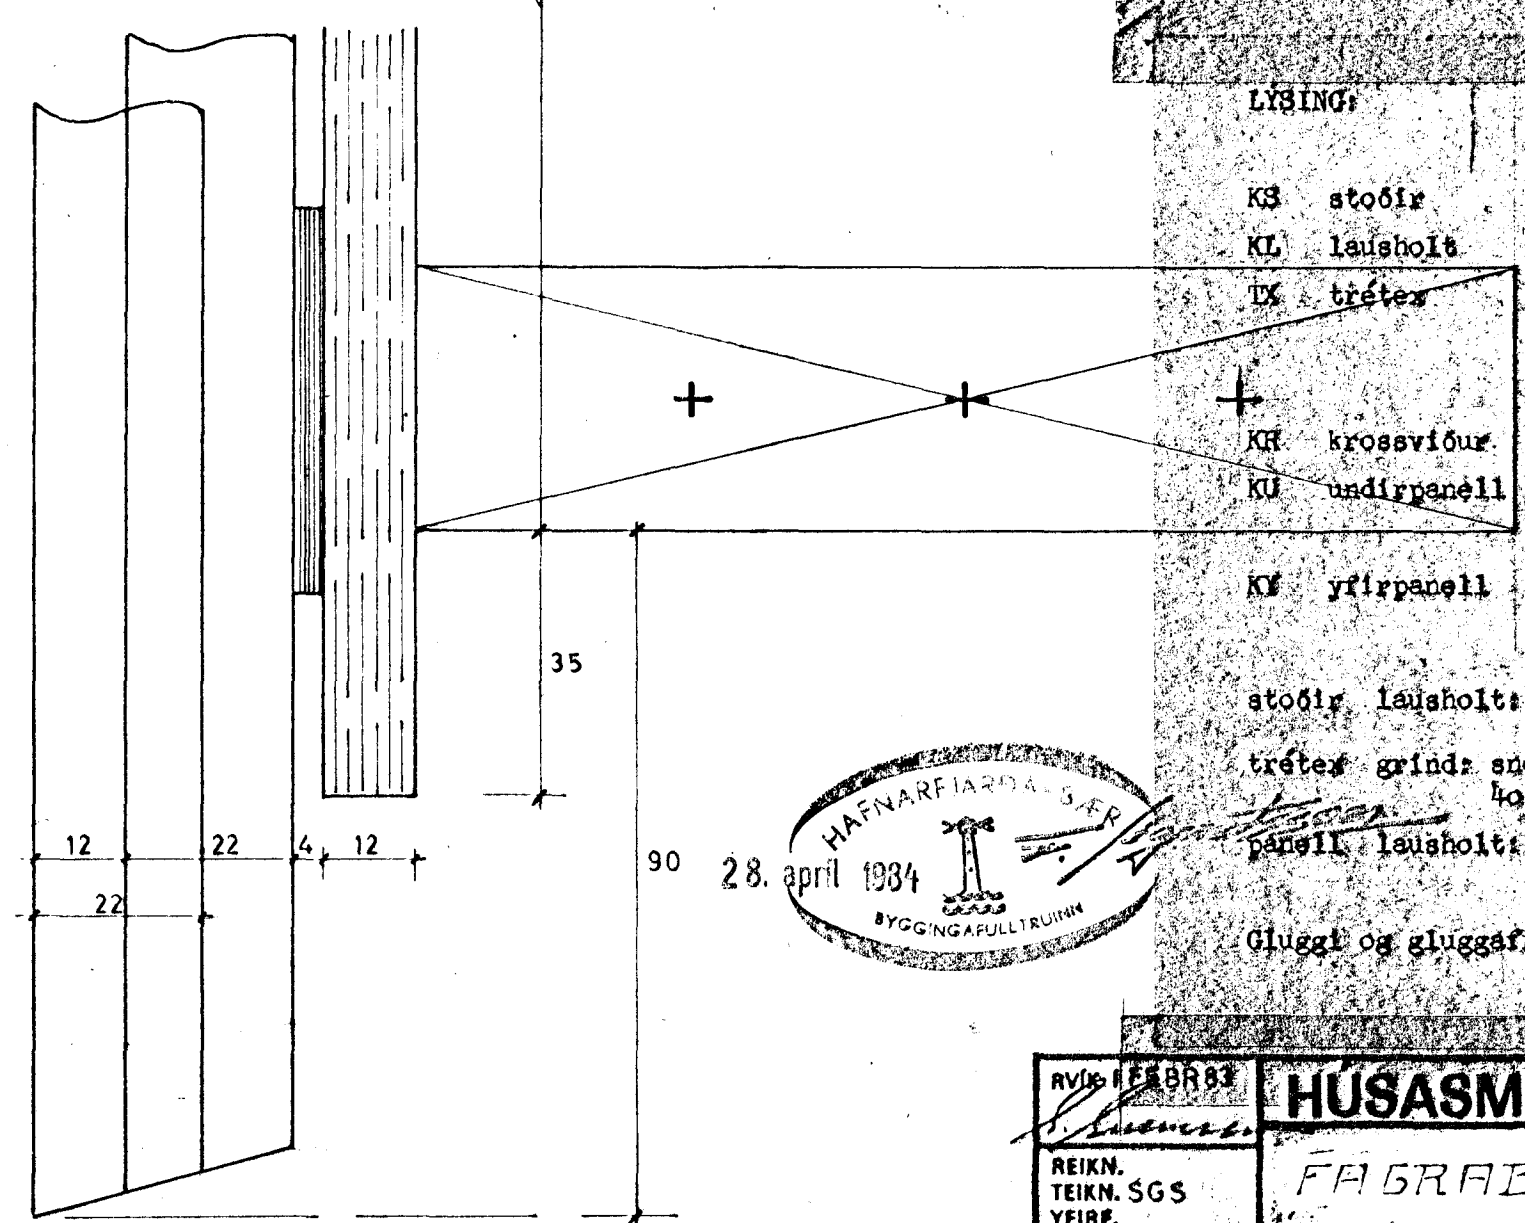


LYSING:

K3	stodir	45 x 145 x 2500 mm	2 stk
KL	lausholt	35 x 145 x 1108	3 -
TX	trétes	12 x 1194 x 363	1 -
		12 x 1194 x 956	1 -
		12 x 51 x 1251	2 -
KH	krossviður	4 x 50 x 1108	3 -
KU	undirpanell	22 x 120 x 329	6 -
		22 x 120 x 999	6 -
KV	yfirpanell	22 x 120 x 329	3 -
		22 x 120 x 999	3 -

stodir, lausholt: 4x100 mm skruður 2 og 3 stk pr enda, sbr. teikn. 24 stk pr ein.
 trétes grinds snertifletir grindar límbornir 40 mm hefti o/e 100 mm, 100-110 stk pr ein.
 panell, lausholt: 75 mm hefti 2 stk pr borð & lausholt 110 stk pr ein.

Gluggi og gluggafrágangur sbr. gluggafrágangu.

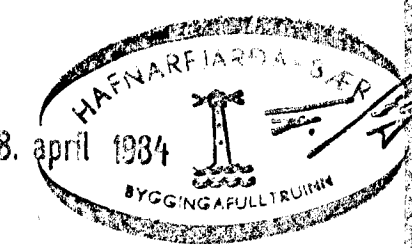

RVK 112883 REIKN. TEIKN. SGS MÆLIKV. 1:1	HUSASMÍÐJAN FÁGRABERG 44 HAFNFIRIB. VEGGEINING G2E-12/25	HAFNARVÖG 13, RVK, Sími 84500 FÍFUHVAMMI KÖPVA, Sími 43624 VERK NR. T.745 TEIKN. NR.
---	---	---