



ÁSYND 5-5 ~ 1:20

SKYRINGAR.


ALMENNAR SKYRINGAR SJA  
BL. NR. 1-01.  
ÁSYND MERKT 5-5 OG,  
SNJÓ MERKT 6-6 SJA  
GRUNNMÝND PAKVIRKIS  
BL. NR. 1-05.

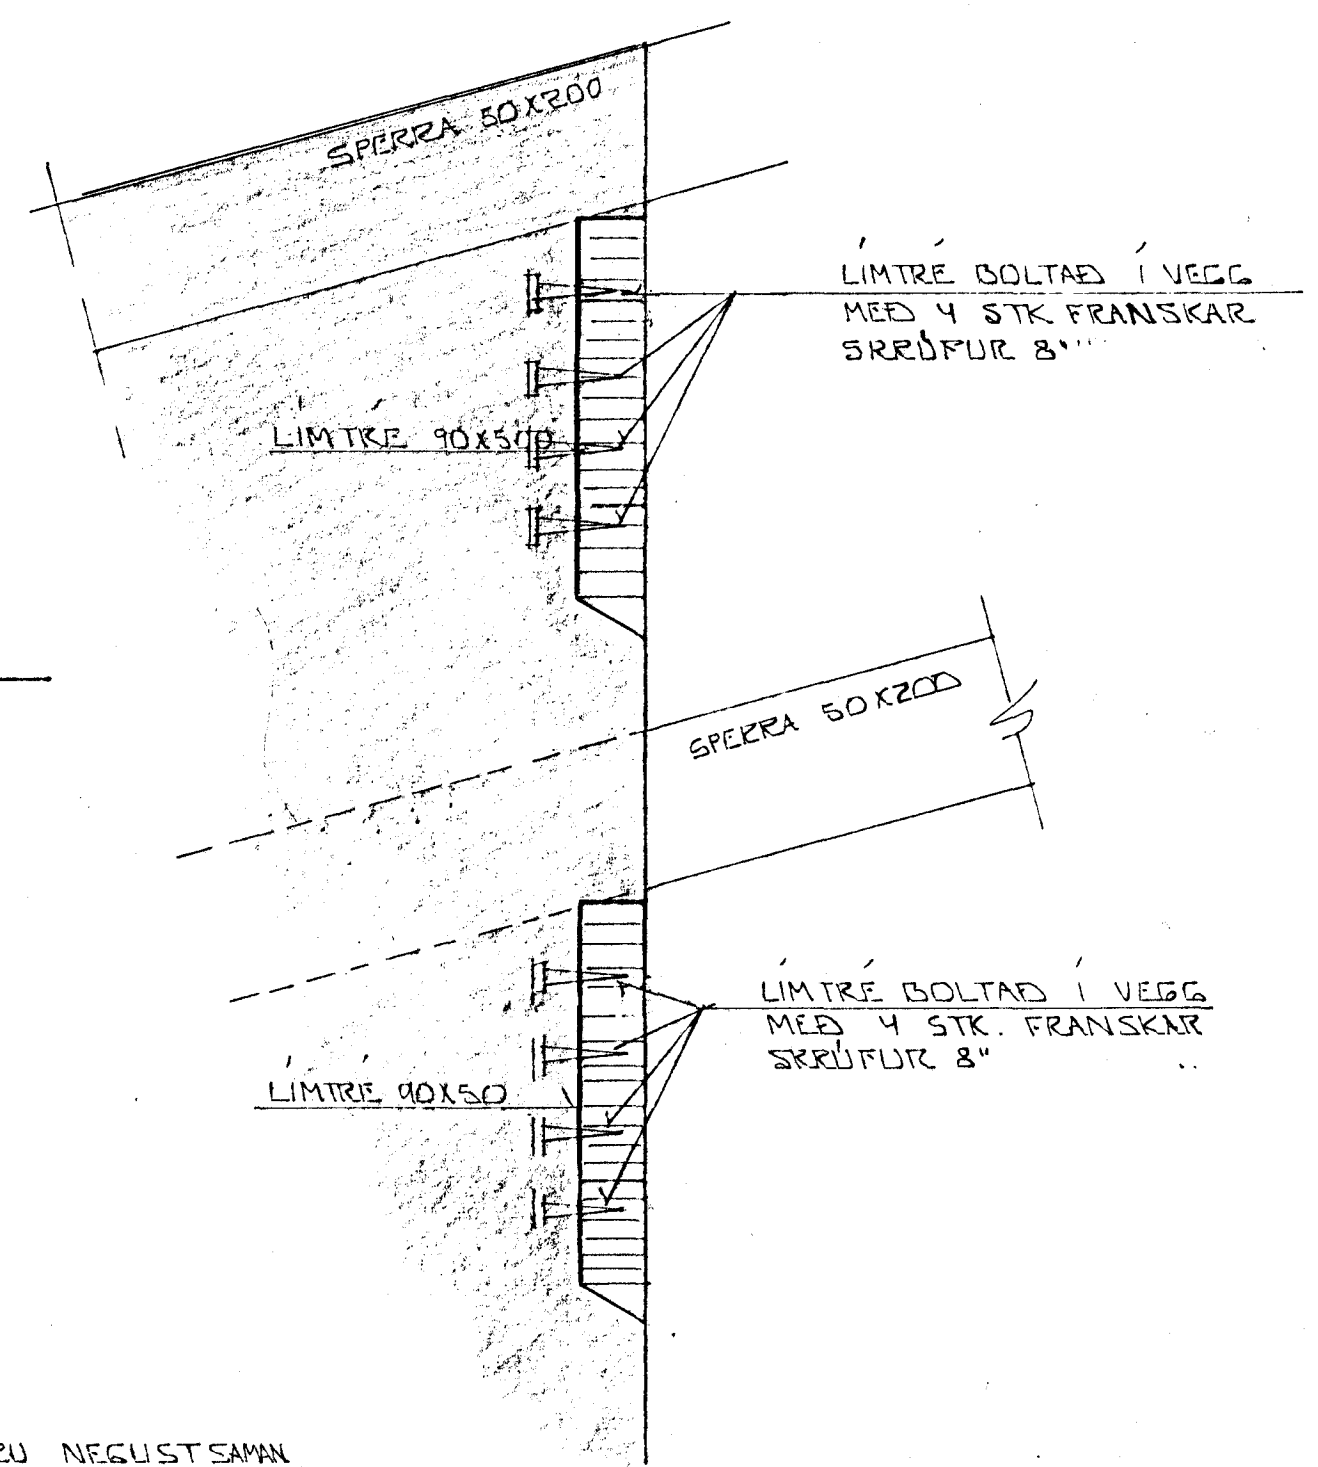

SNID X-X ~ 1:30

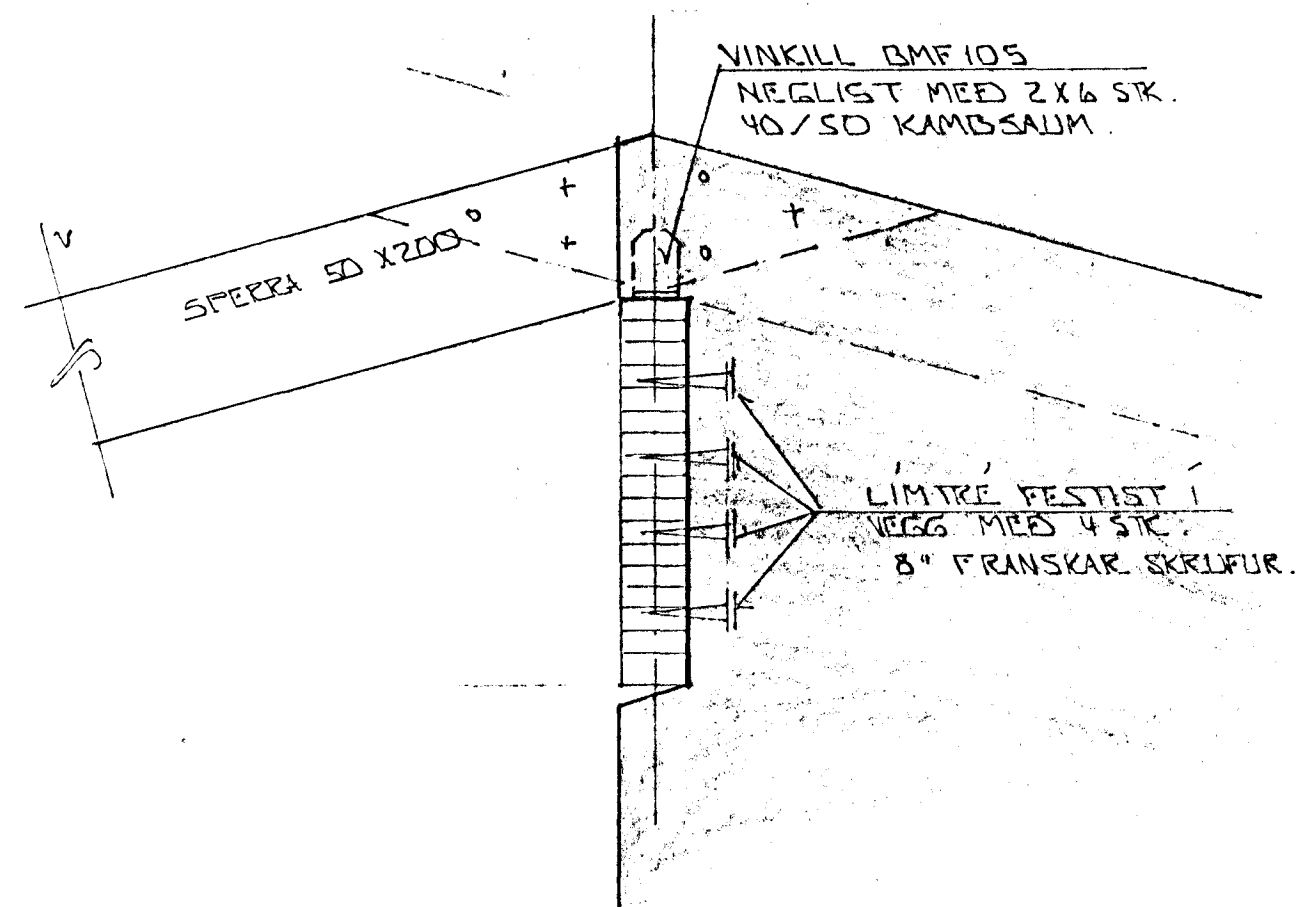

SNID 10-10 ~ 1:10

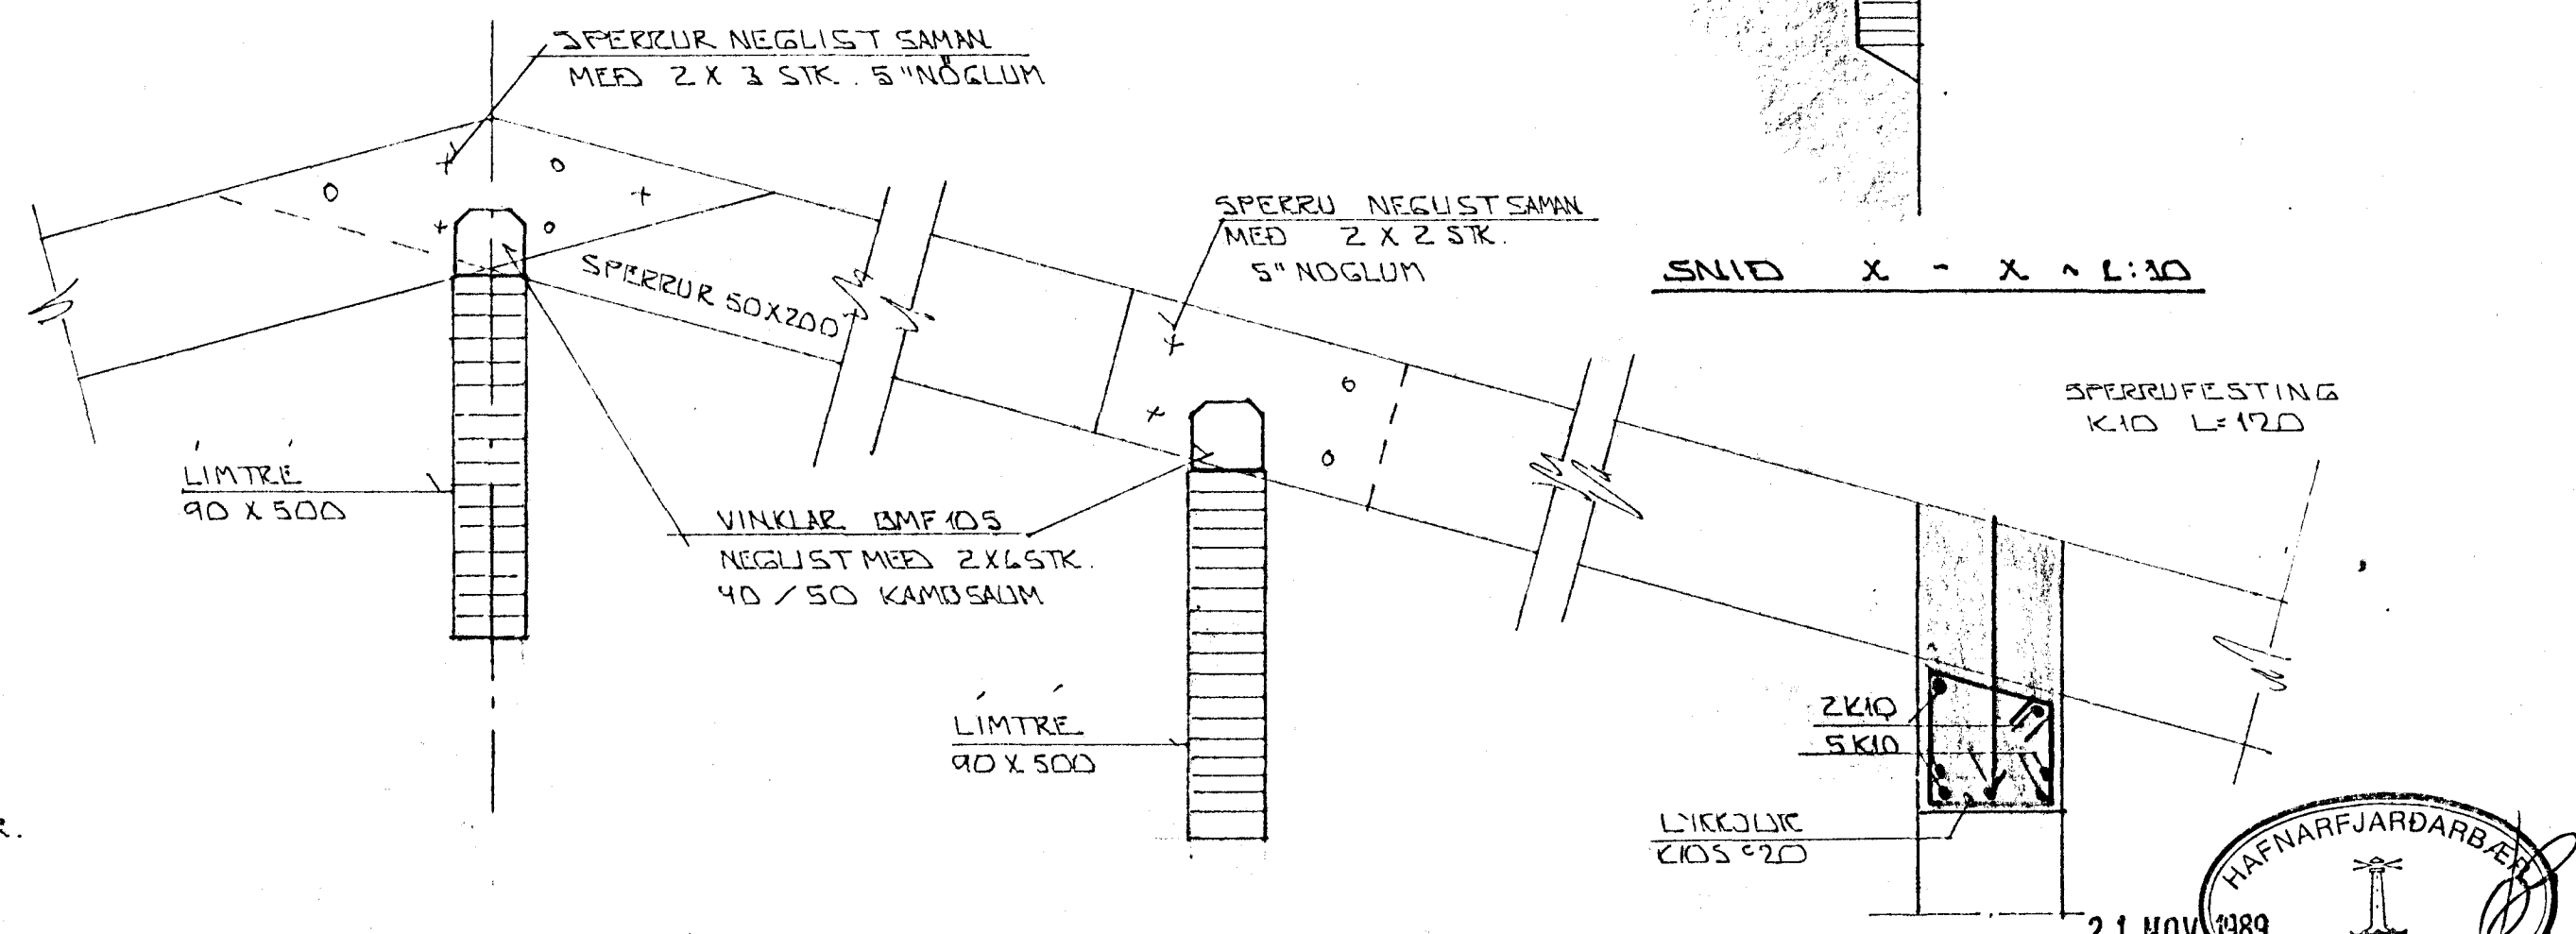

SNID 6-6 ~ 1:10

21 NOV 1989  
HAFNARFJARDARBEIÐ  
BYGGINGAFULLTRÚNN

DR. NR.	DAGS.	EDLI BREVTINGAR	SIGN.
		FAGRABERG 48 HAFNARFIRÐI	DAGS. OKT'85
		PAKVIRKI-SEMYNDIR.	HANNA
		MELIKV. 11:50 ~ 1:10	TEIKNAD.
		SIGURÐUR ÞORLEIFSSON TEKNIFRÆÐINGUR F.T.F.I.	VERK NR. 8514
		STRANDGÖTU 11 HAFNARFIRÐI SÍMI 54751	BLAD NR. 1-08