

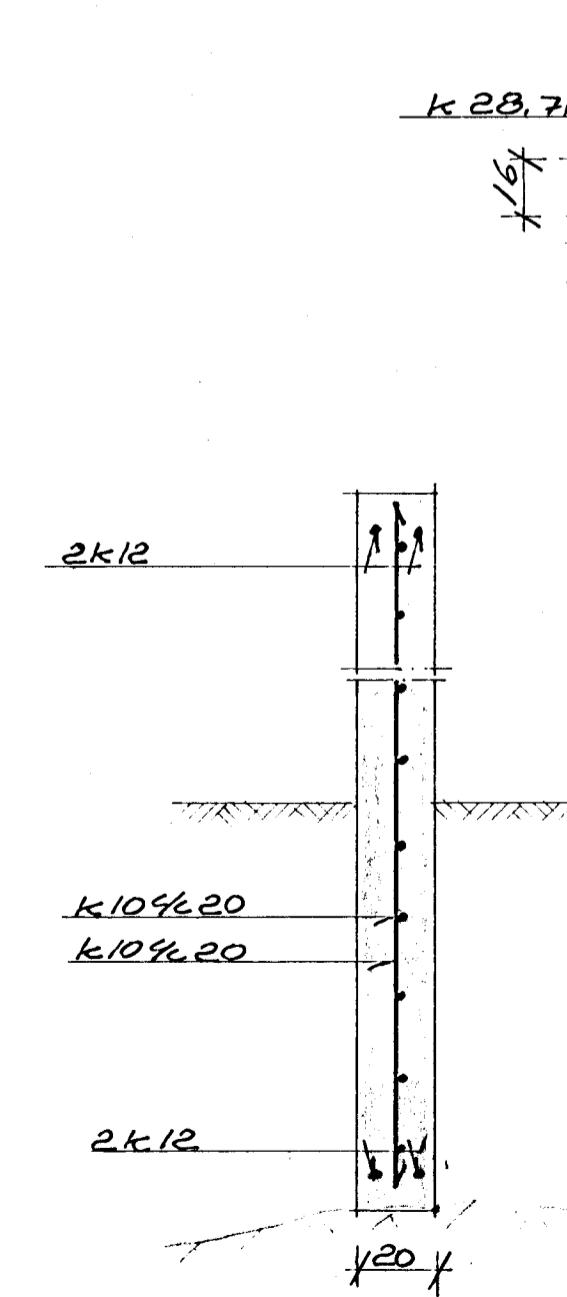
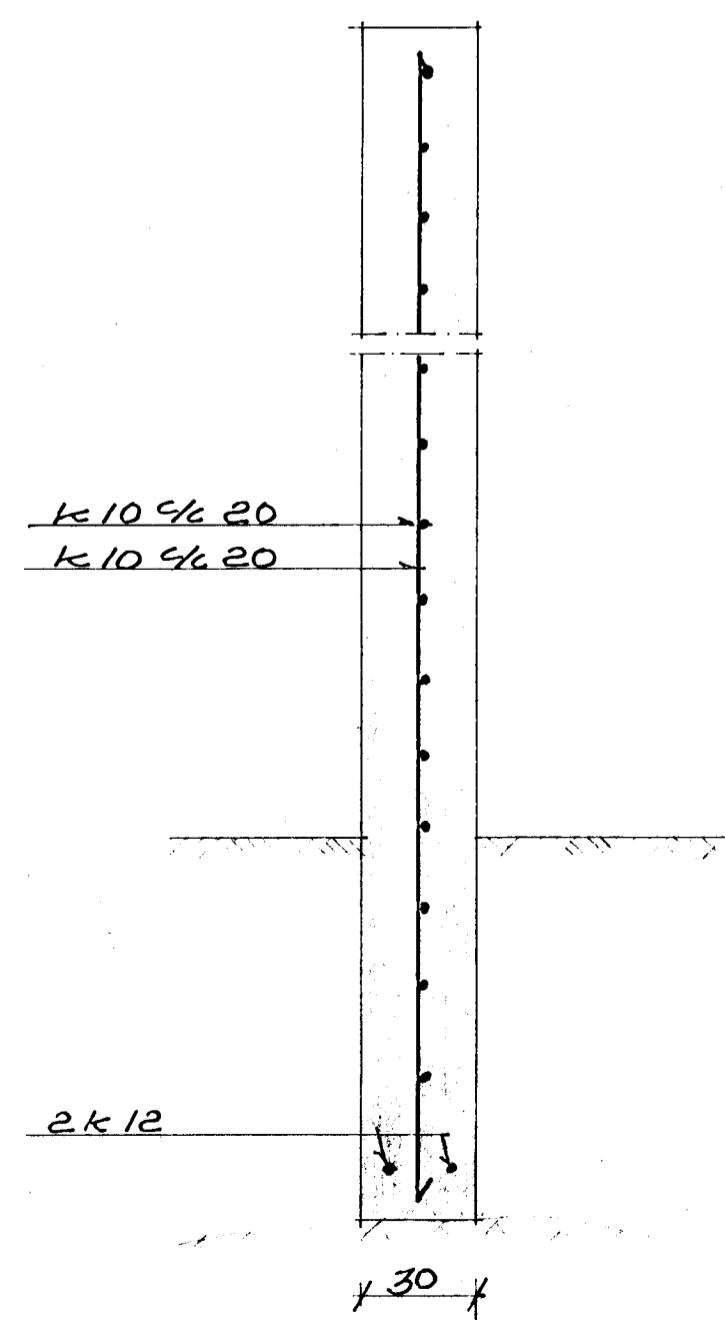


Deili 1 M1:20

Snid A14-A14 M1:20

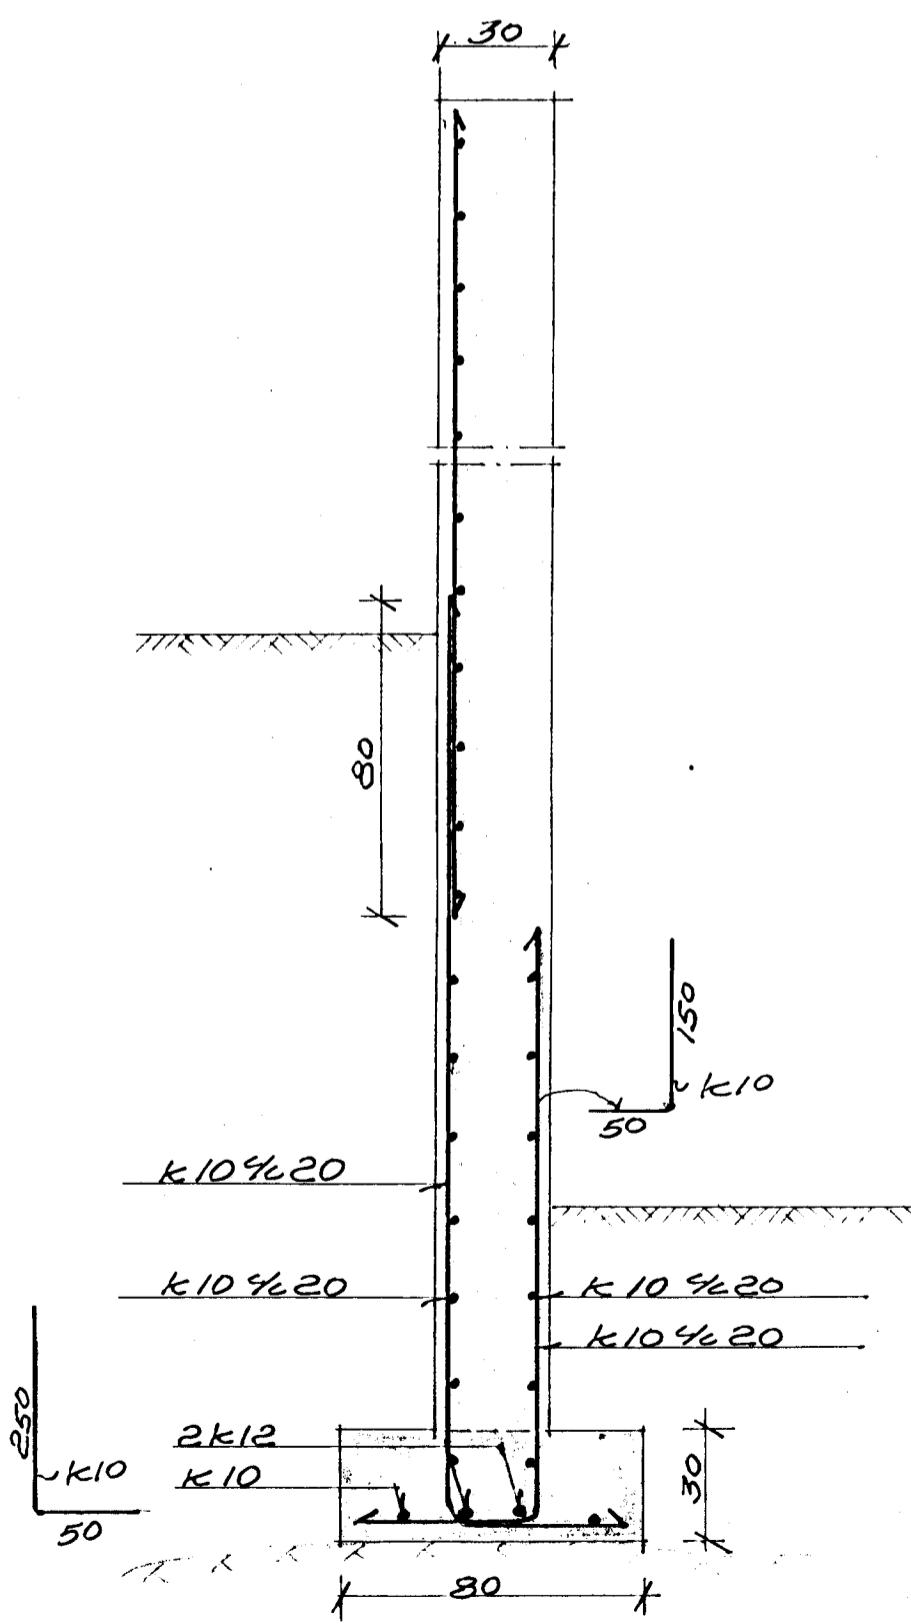

Snid A9-A9 M1:20

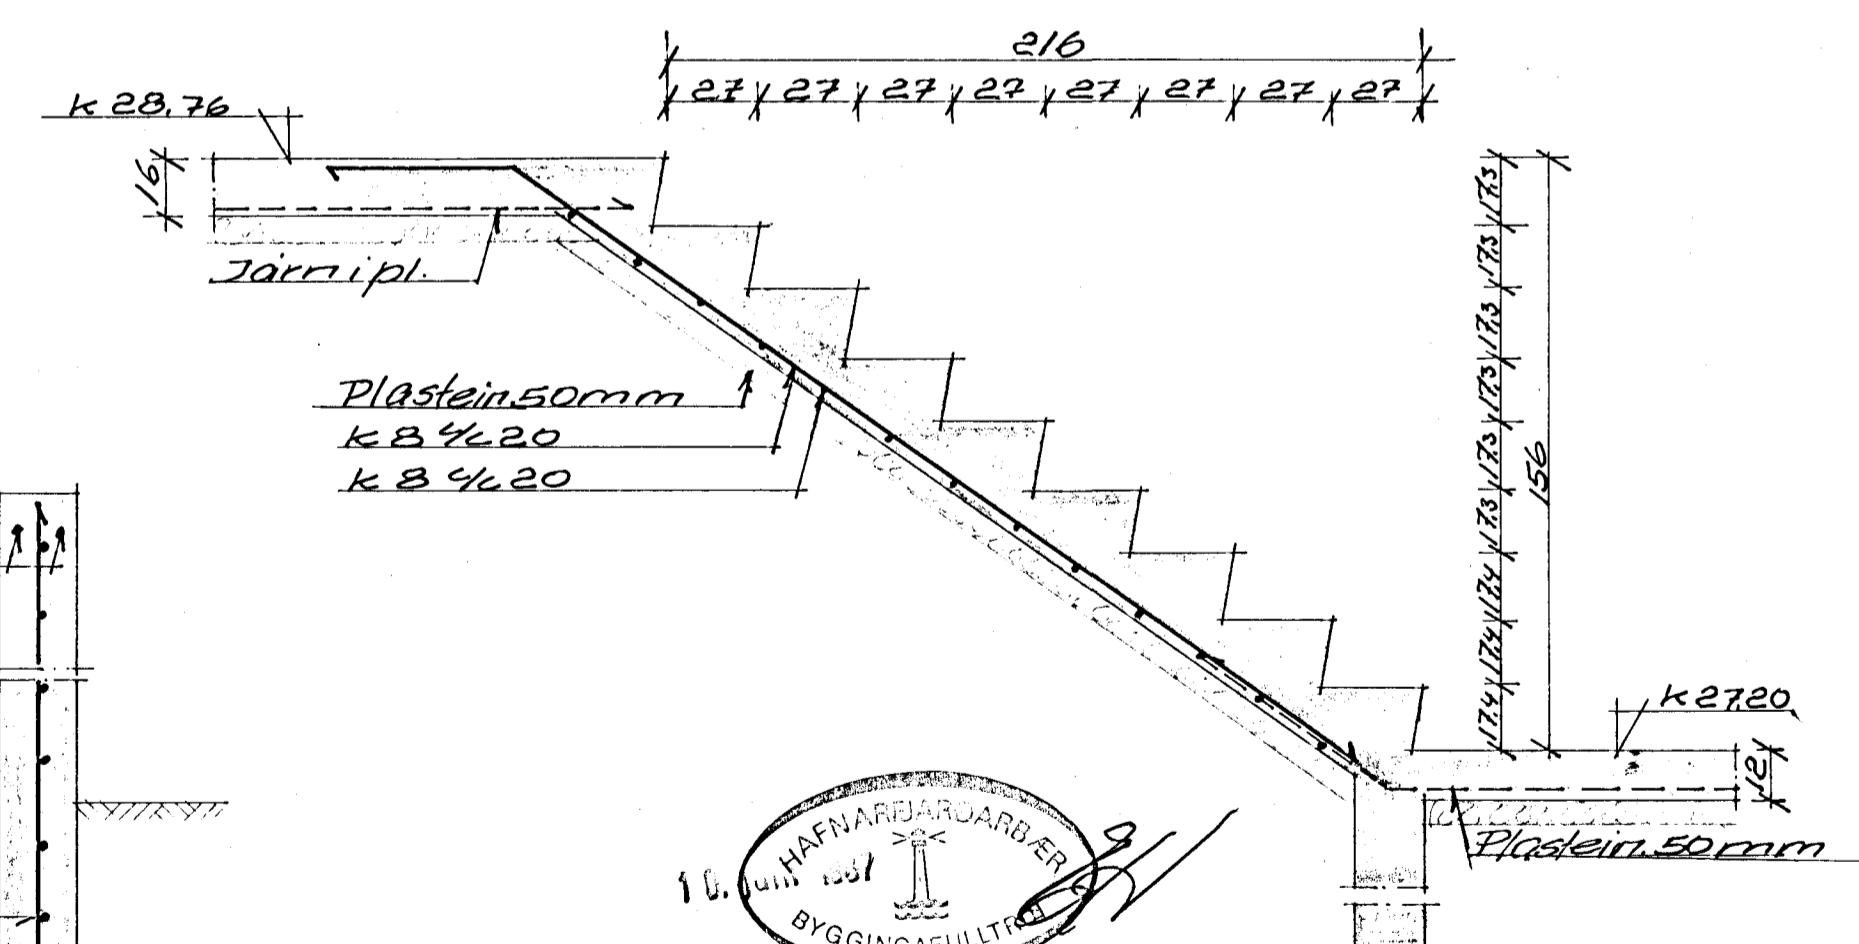

Snid A11-A11 M1:20

UNNAR JÓNSSON	M.T.F.I	S. 52439	
VERKHETI	Fagraberg nr 50	VERK NR	10108-4
	Hafnarfjöldi	DAGS.	10.6.1987
VERKHLUTI	Lundirstoður	M.K.V.	1:20
	smeidningar	TEKNAD.	U.I.
		HANNAÐ	Lenna Jón