


Festjárn fyrir limtrésbita M1:20
5stk.

Ø12mm
2k12
R8-U Lykkja
L=190


R8 Lykkjur
L=108 34stk.
17

Snið A23-A23 M1:5

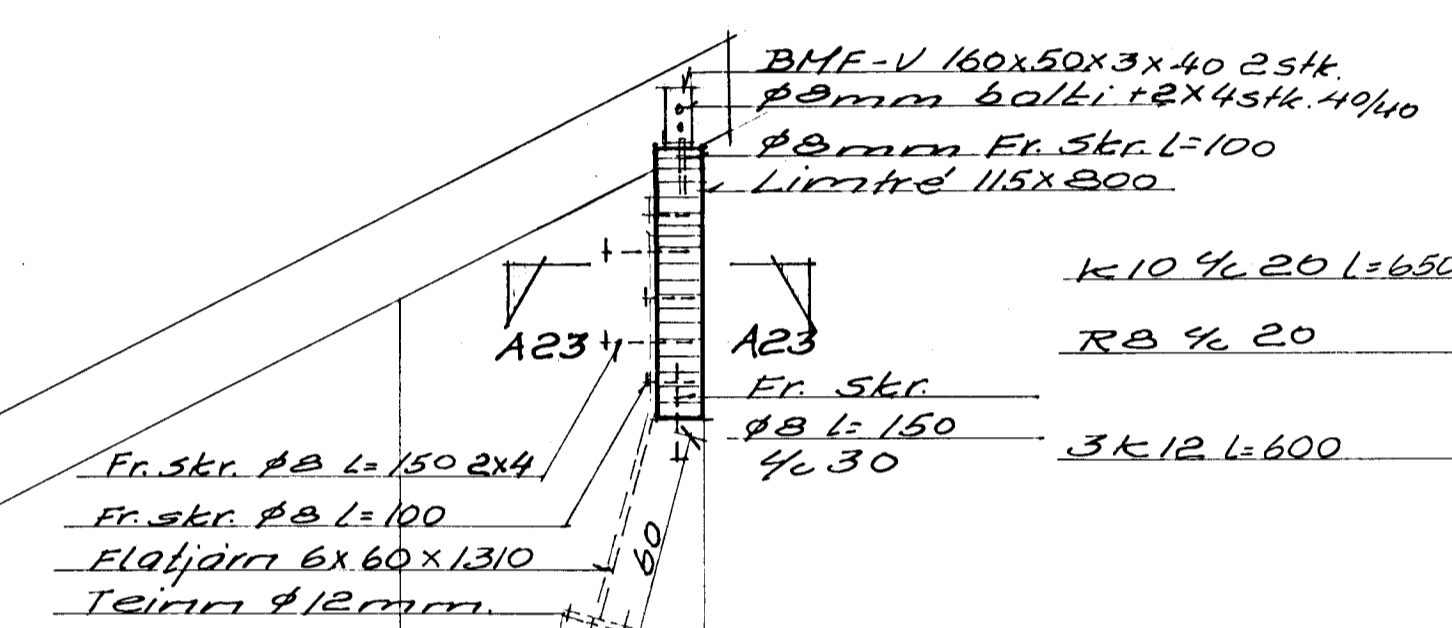


K10 ½ 20 L=650
R8 ½ 20
3k12 L=600

Ø12mm.
2k12
R8 ½ 20
3k10

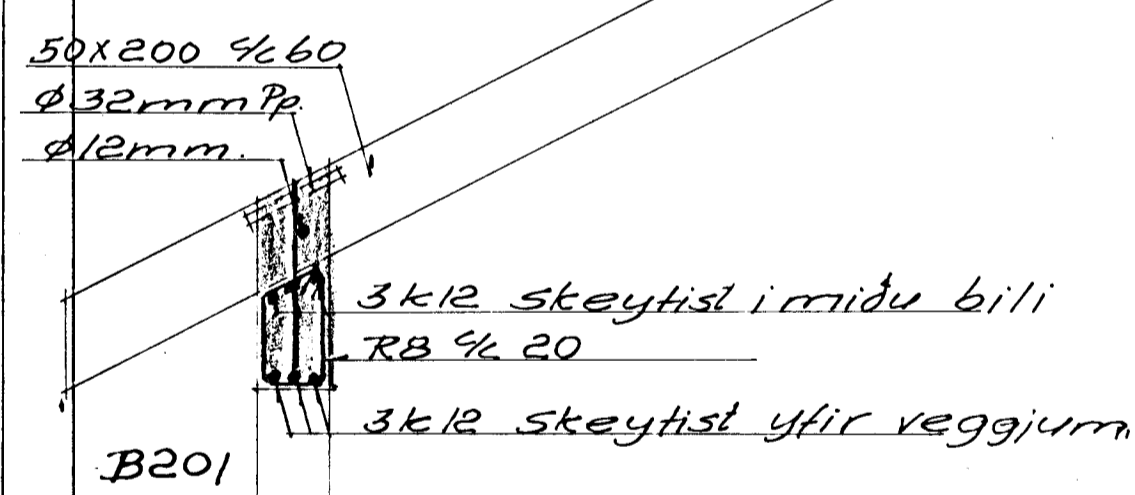

R8 Lykkjur
L=108 56 stk.
17

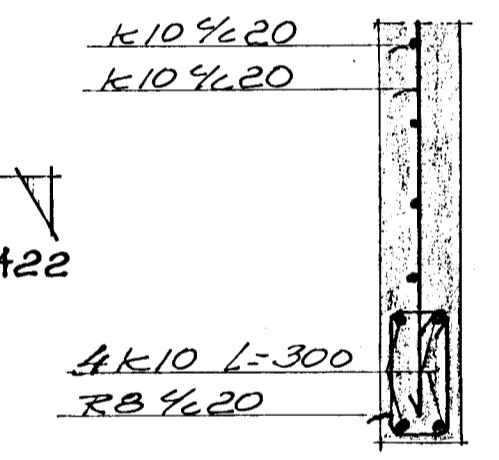


Snið A22-A22 M1:20
3201
K10 ½ 20
K10 ½ 20
K31,36

Snið A21-A21 M1:20

K29,28

K.29,80

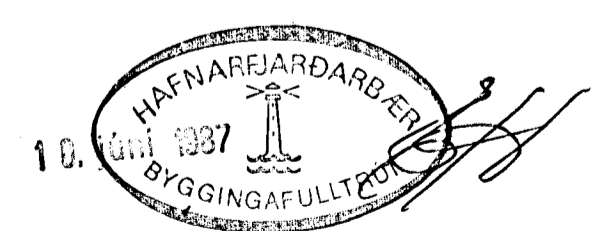

UNNAR JÓNSSON		M.T.F.I	S. 52439
VERKHEITI	Fagrberg nr. 50	VERK NR.	10108-B
	Hafnarfjörð	DAGS	Mai 1987
VERKHLUTI	þakviðir, veggir	M.K.V.	1:20, 1:5
	snið og delli	TEIKNAD	U.J.
		HANNAD	Unnar Jónsson