




Veggur V1 M1:20

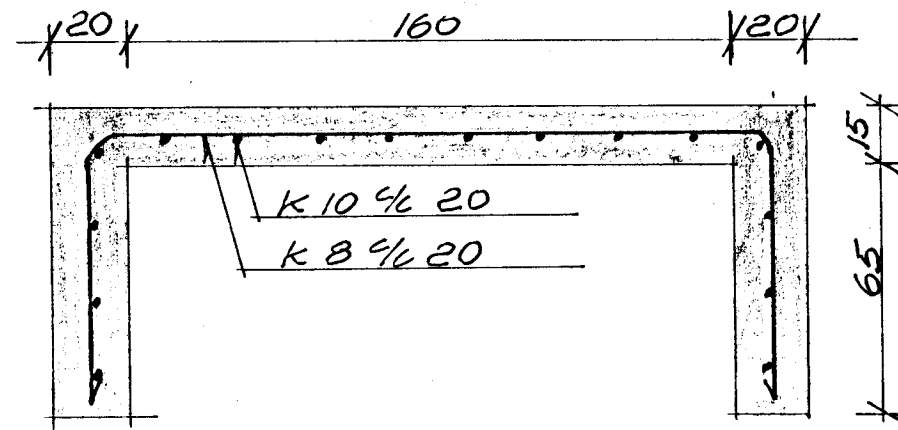


Veggur V2 M1:20

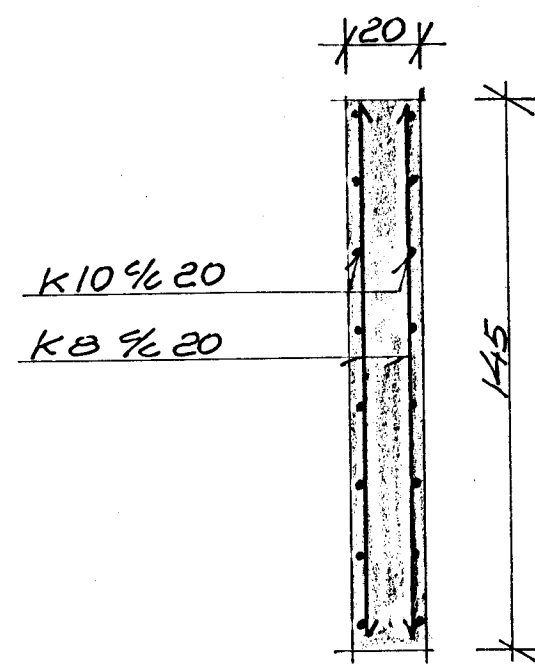


Veggur V3 M1:20

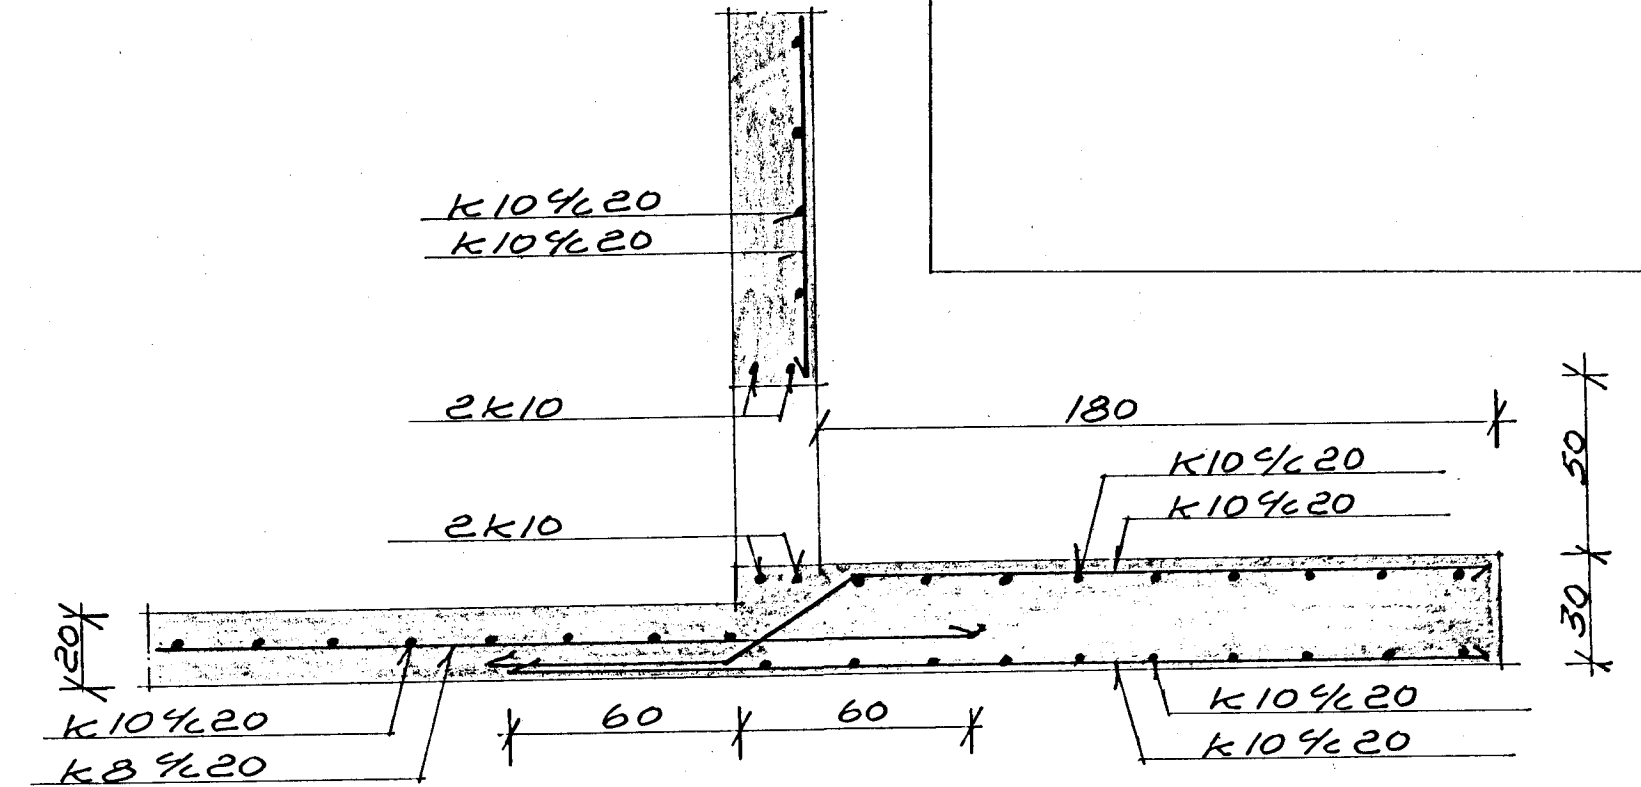


Veggur V4 M1:20

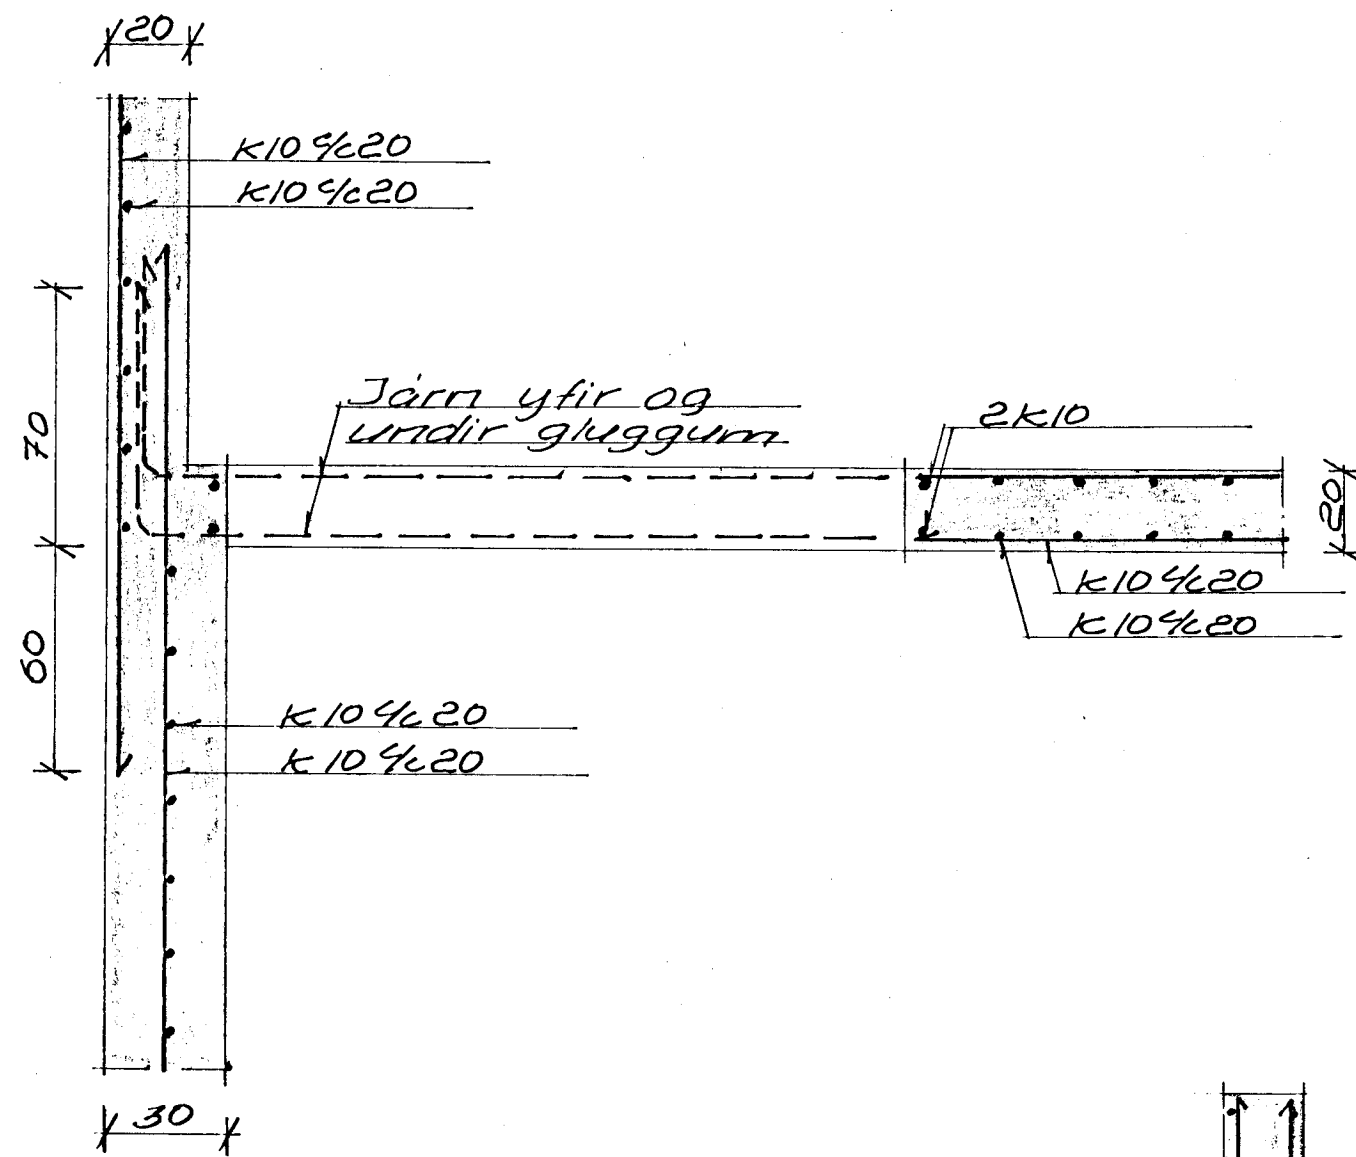


Deili II M1:20

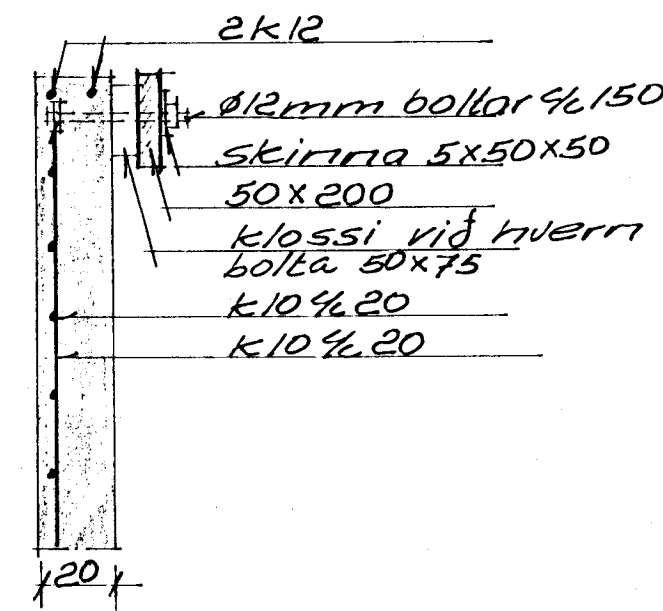


Smid A20-A20 M1:20

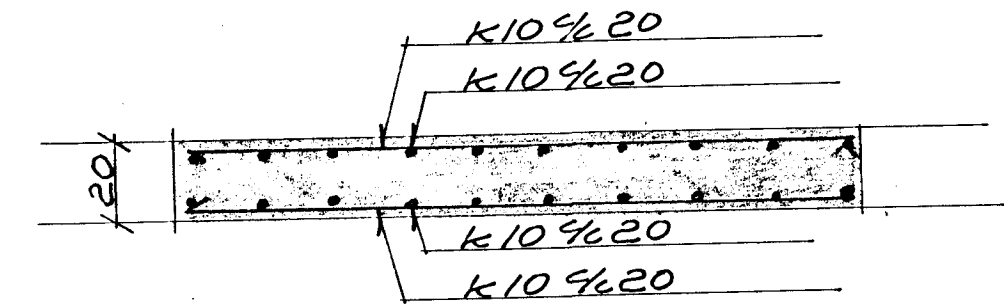


Veggur V5 M1:20

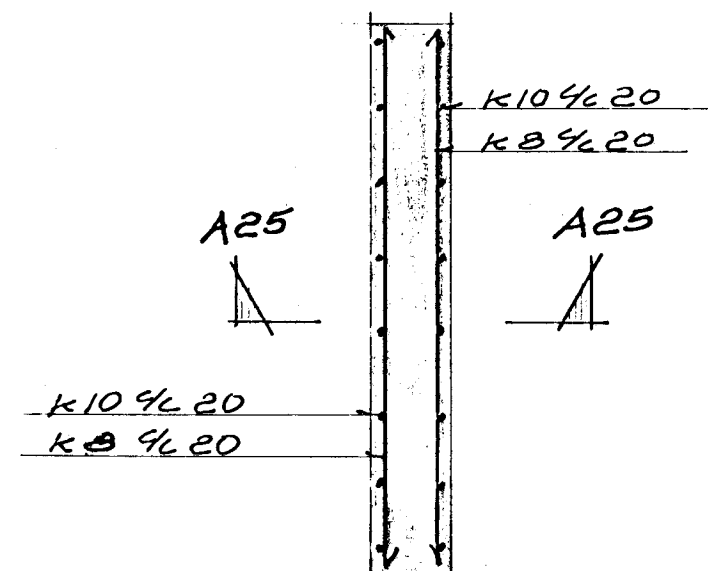


Veggur V6 M1:20

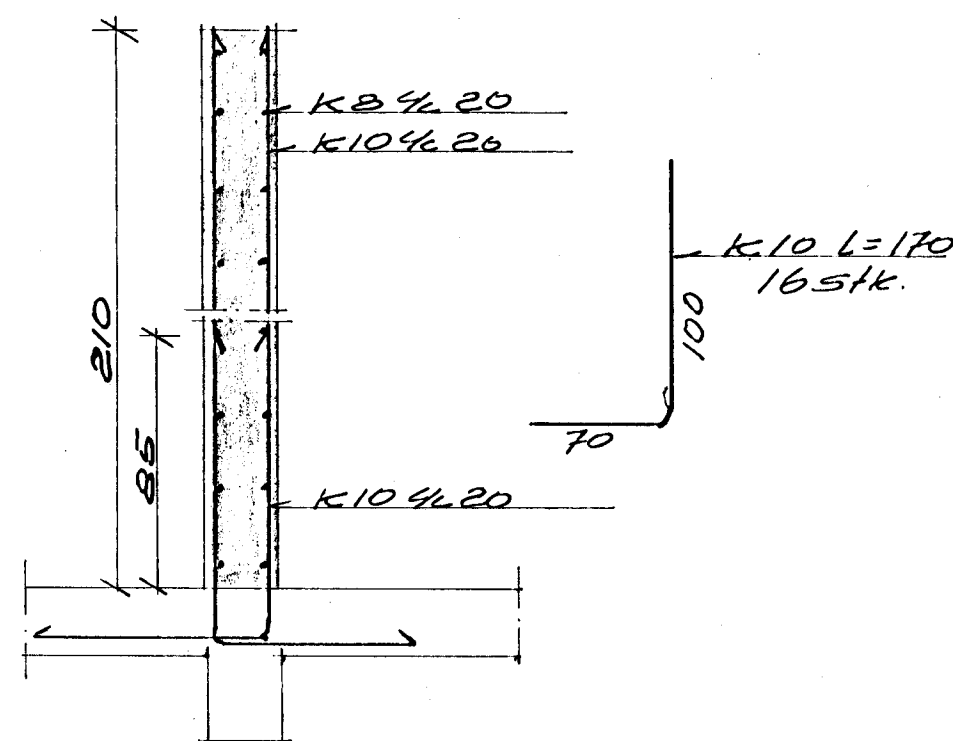

Smid A25-A25 M1:20

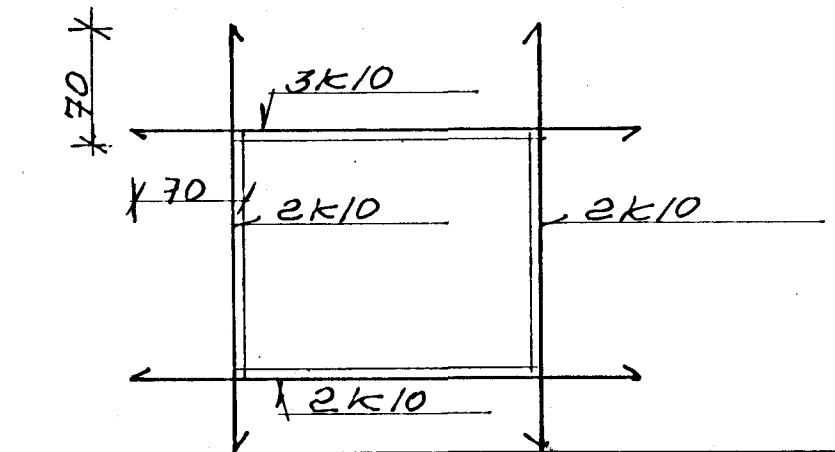

Járn kringurn mür op M1:50

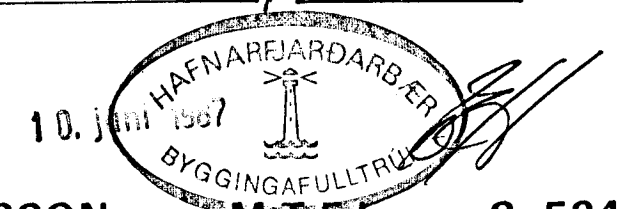

UNNAR JÓNSSON M.P.F.I. S. 52439

VERKHEITI	Fagraberg nr. 50 Hafnarfirdi	VERK NR	10108-9
DAGS		DAGS	Mai 1987
VERKHLUT	Járn i veggjum, smid og deili	M.K.V.	1:20, 1:5
		TEIGNAD	U.J.
		HANNAD	Unnar Jónsson