




NORD-VESTURHLIÐ 1:50

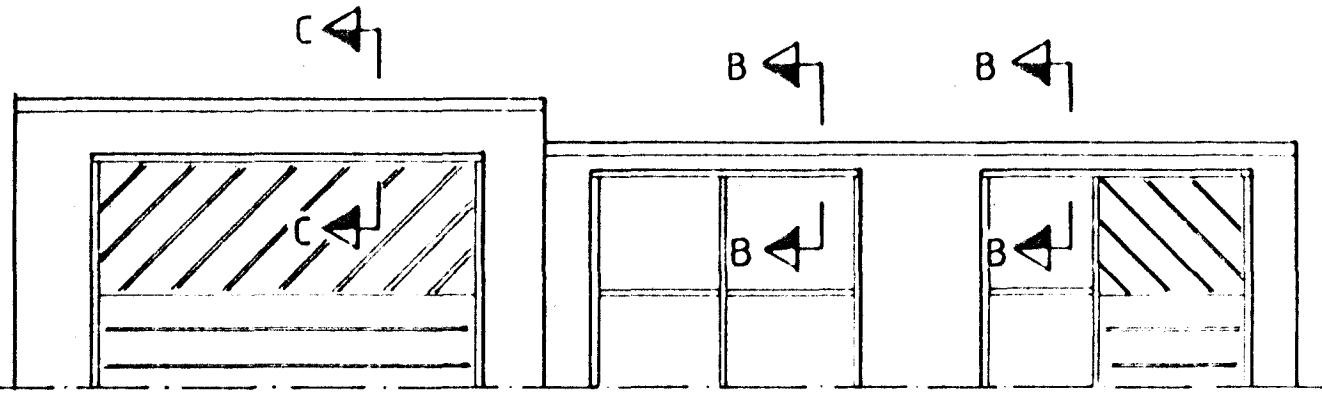


SNID B-B 1:20

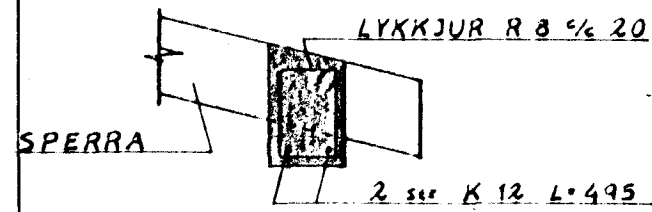

SNID C-C 1:20

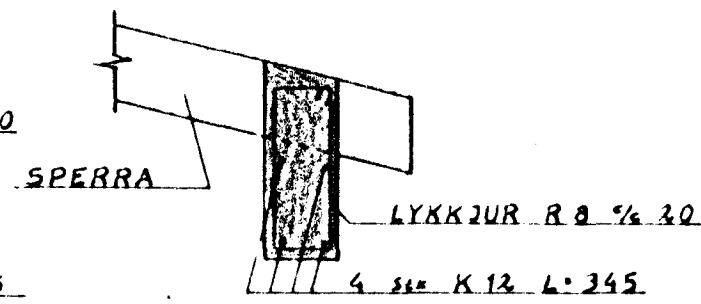


SNID 1:20

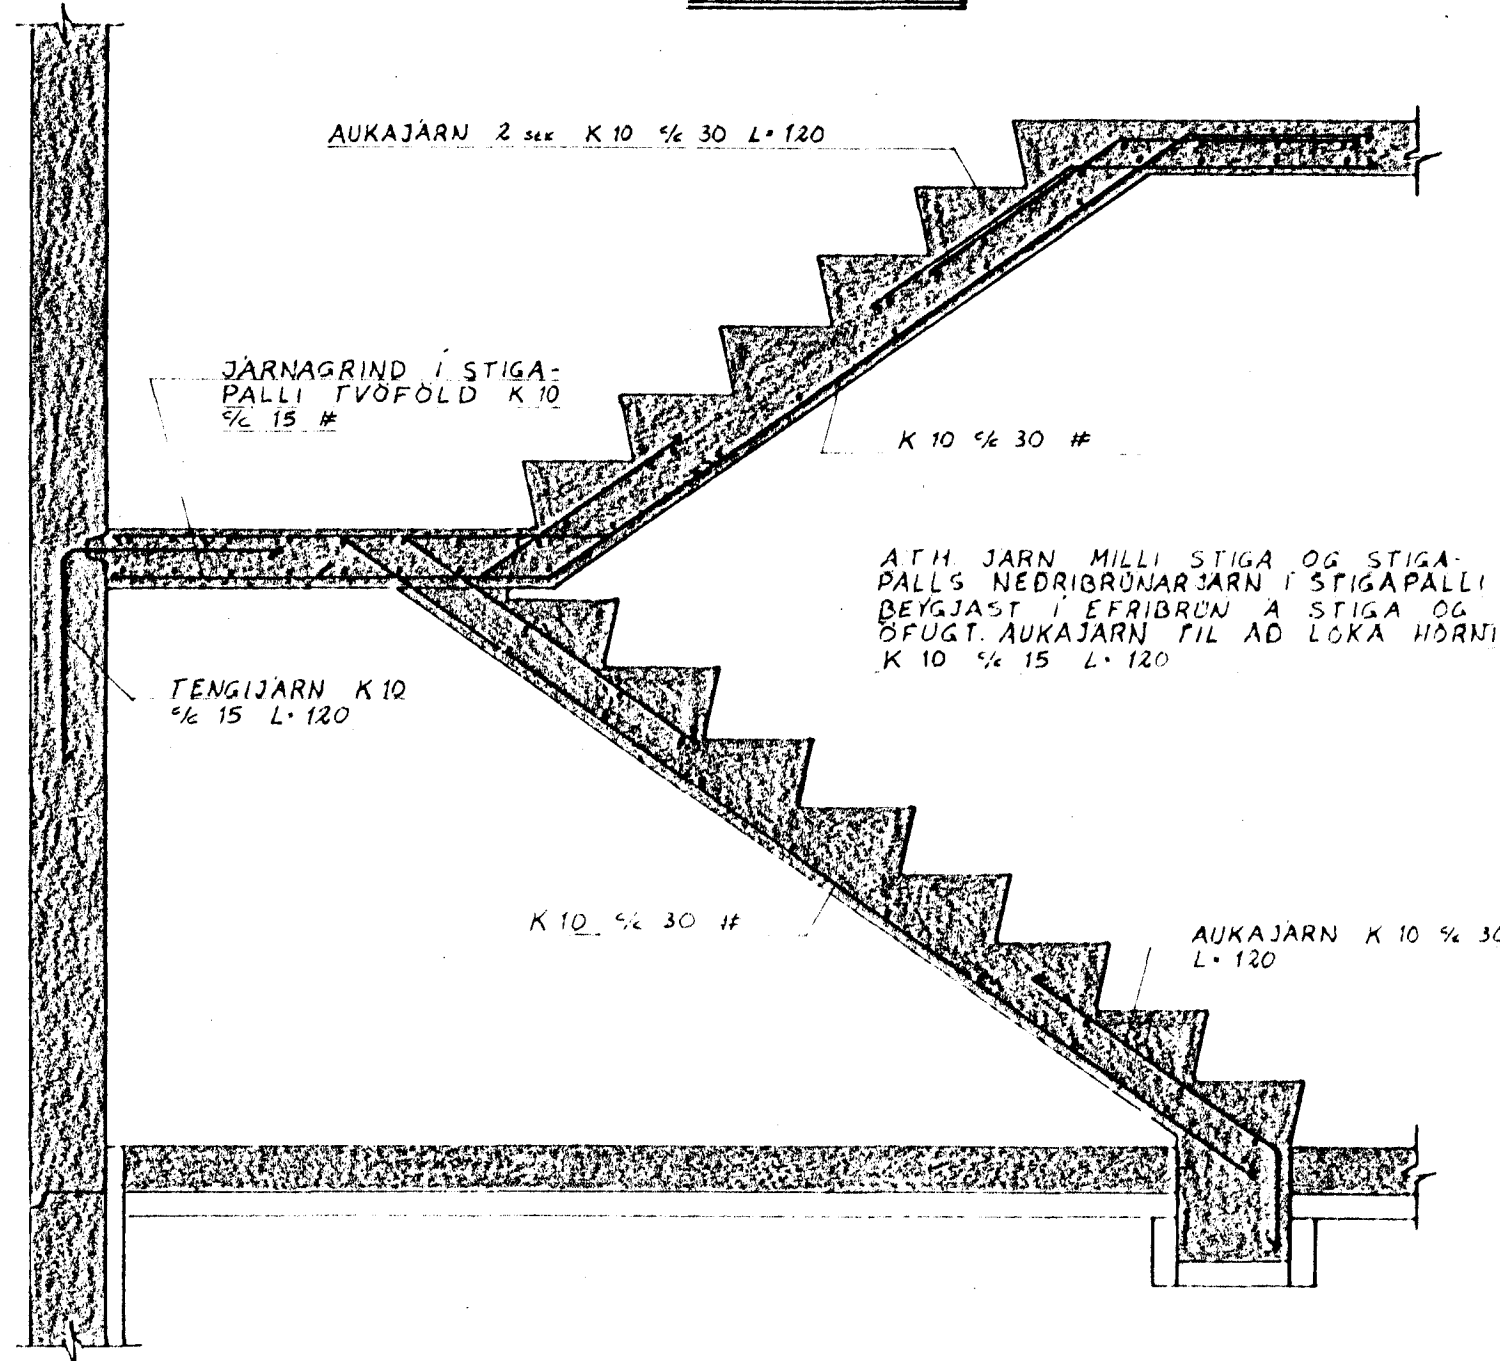


STIGI 1:20



GRUNNMYND 1:20

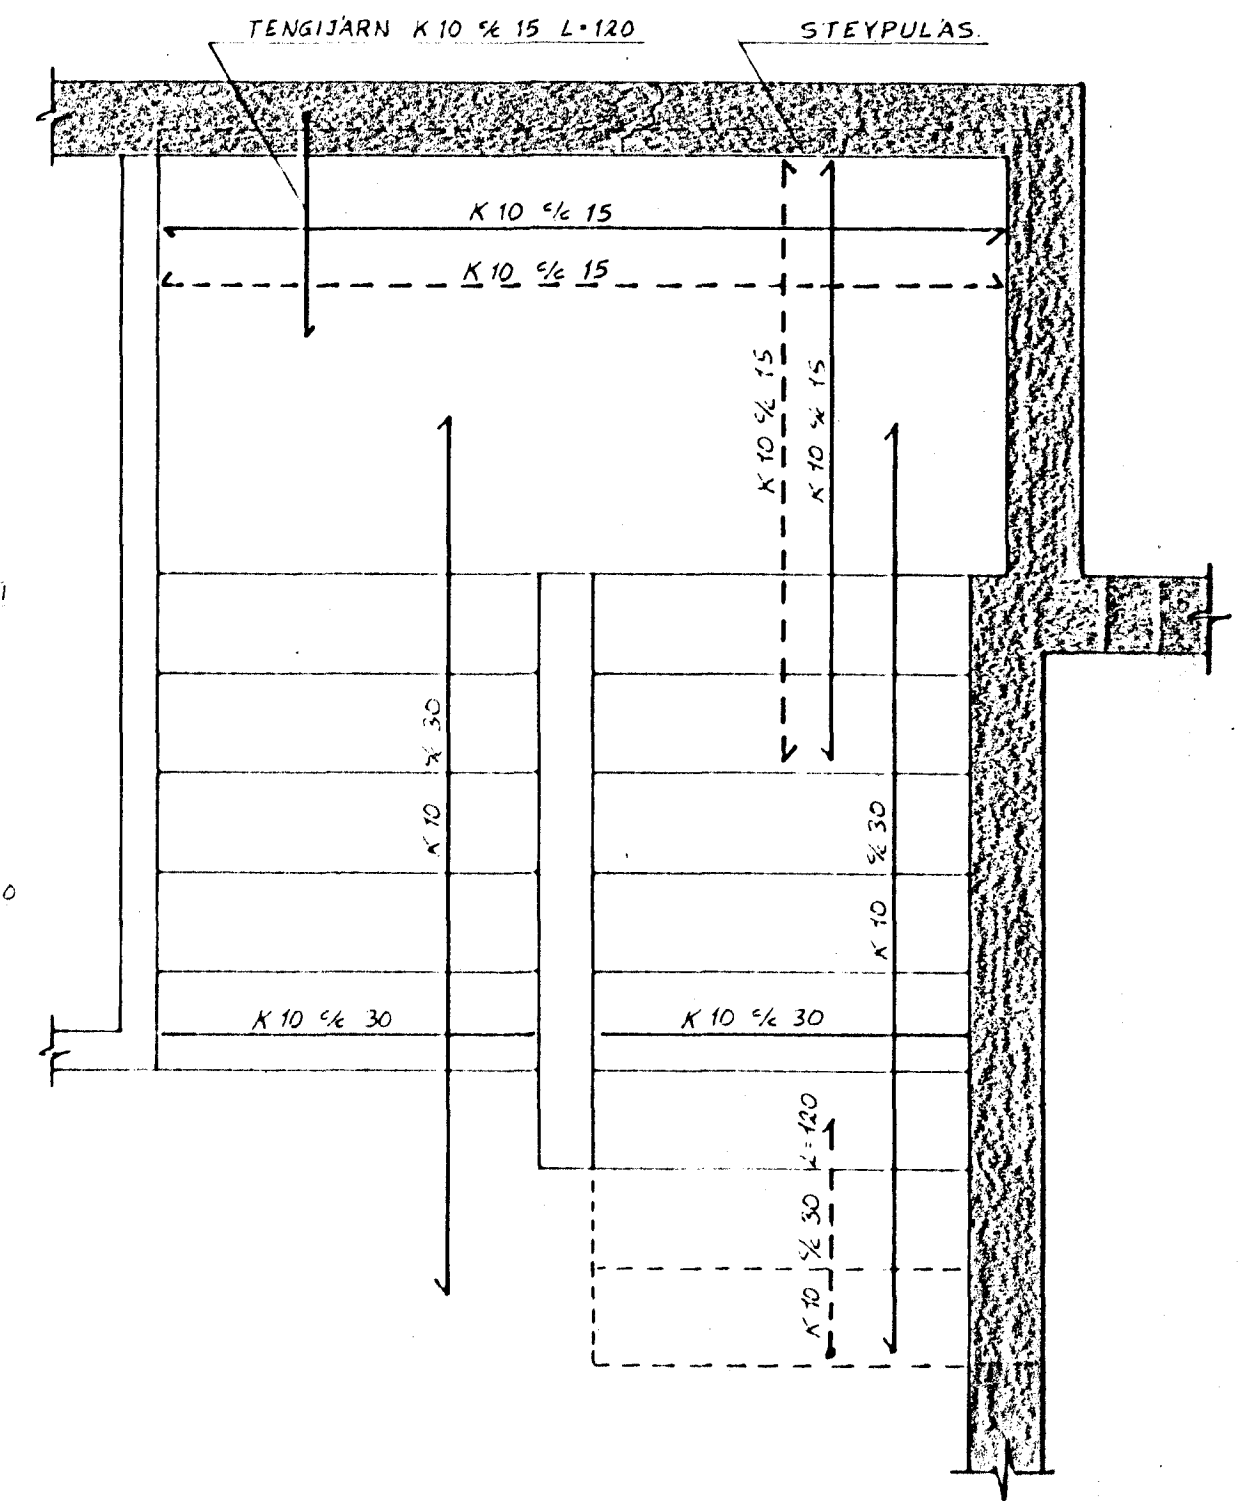

BITI B1 1:20

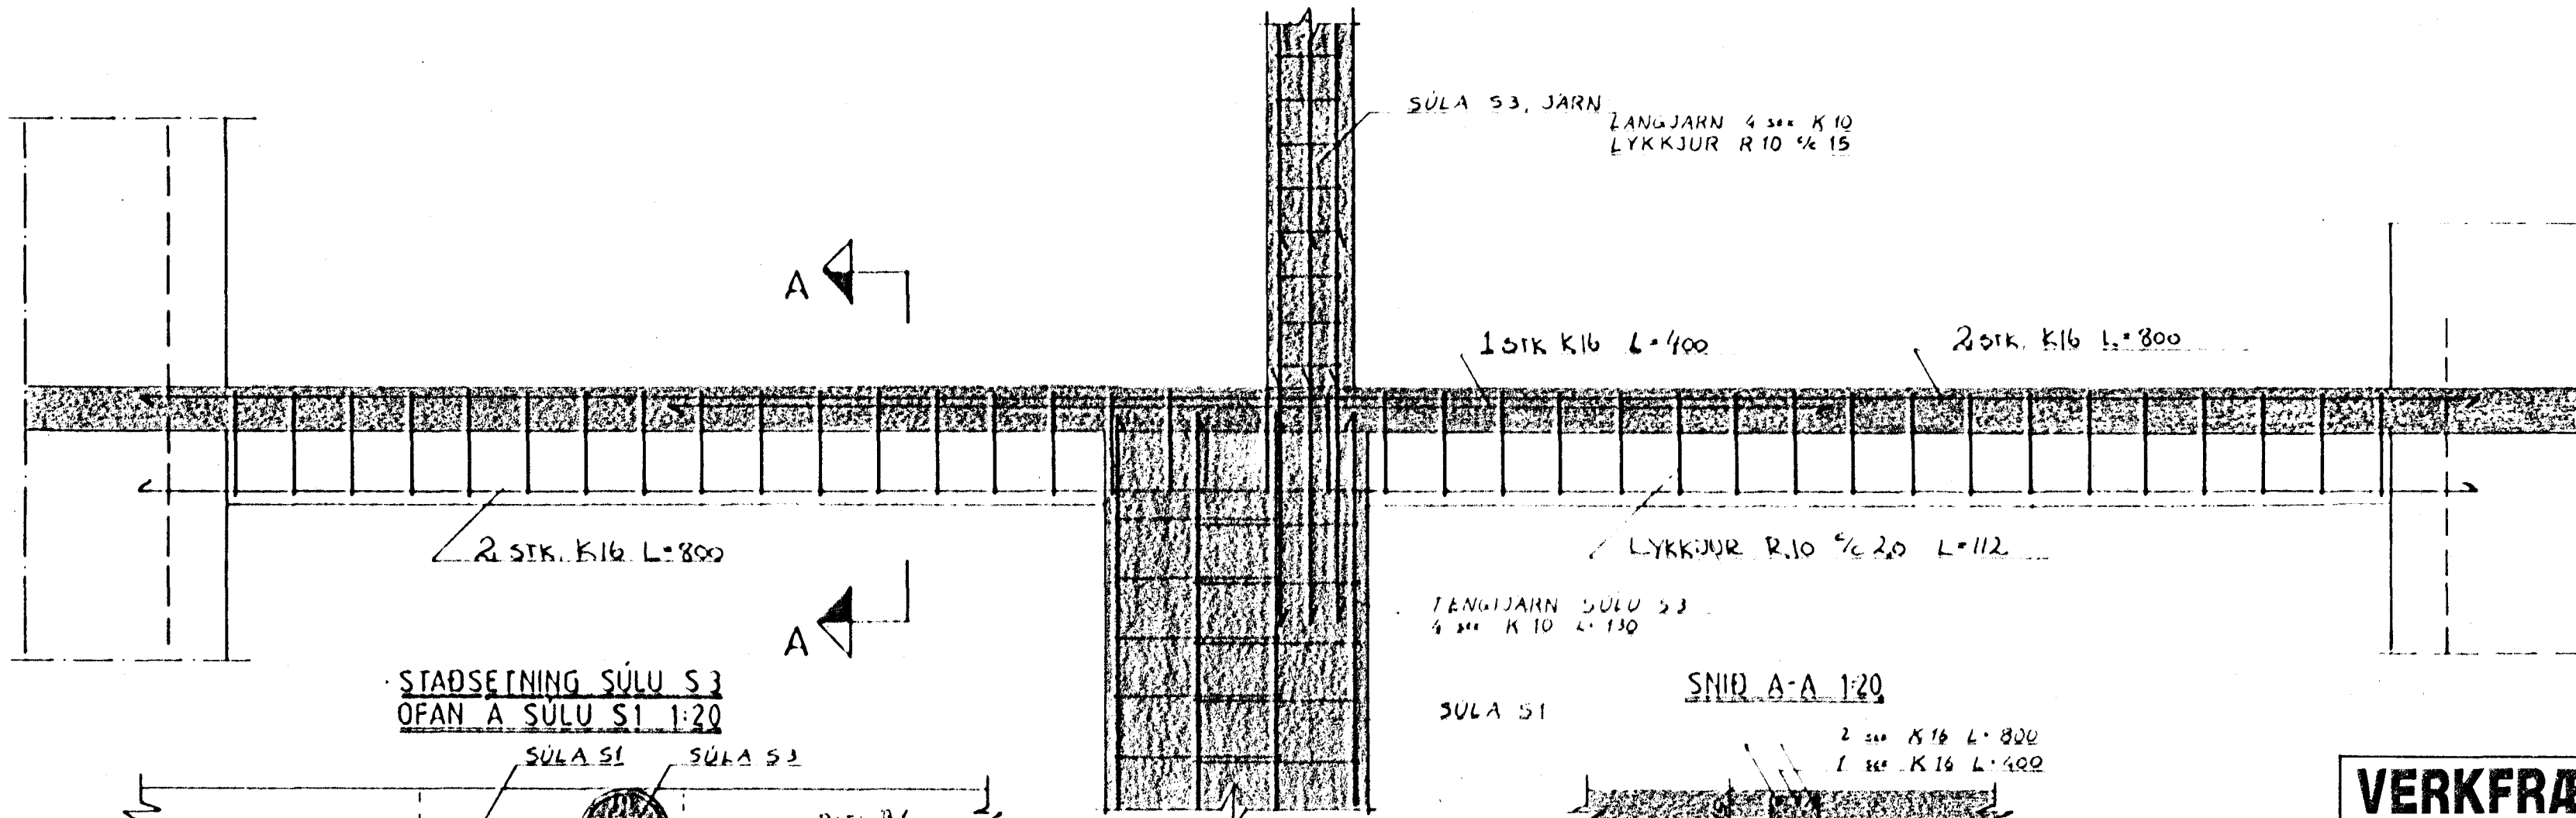

STADSETNING SÜLU S3 OFAN A SÜLU S1 1:20

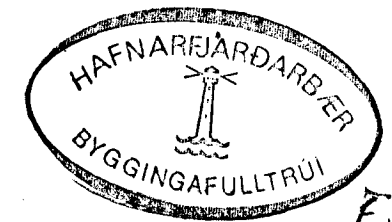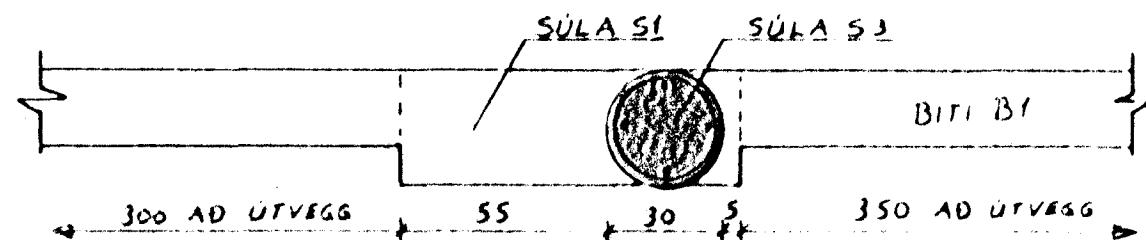

17. Júlí 1987.

F.H. OF

**VERKFRÆDISTOFA**

HALLDÓRS HANNESSONAR S. 91-54355  
SÚBURGÖTU 14 - 220 HAFNARFJÖRDUR

FAGRABERG 52 HAFNARFIRÐI  
BITAR OG STIGI

Mkv: 1:50, 1:20  
Reiknað: *S. B.*  
Teiknað: *S. B.*  
Yfirfarið: *[Signature]*

Verk:

Blað nr. 1,3

Dags: Júní '87