



RÚMMYND 1:50

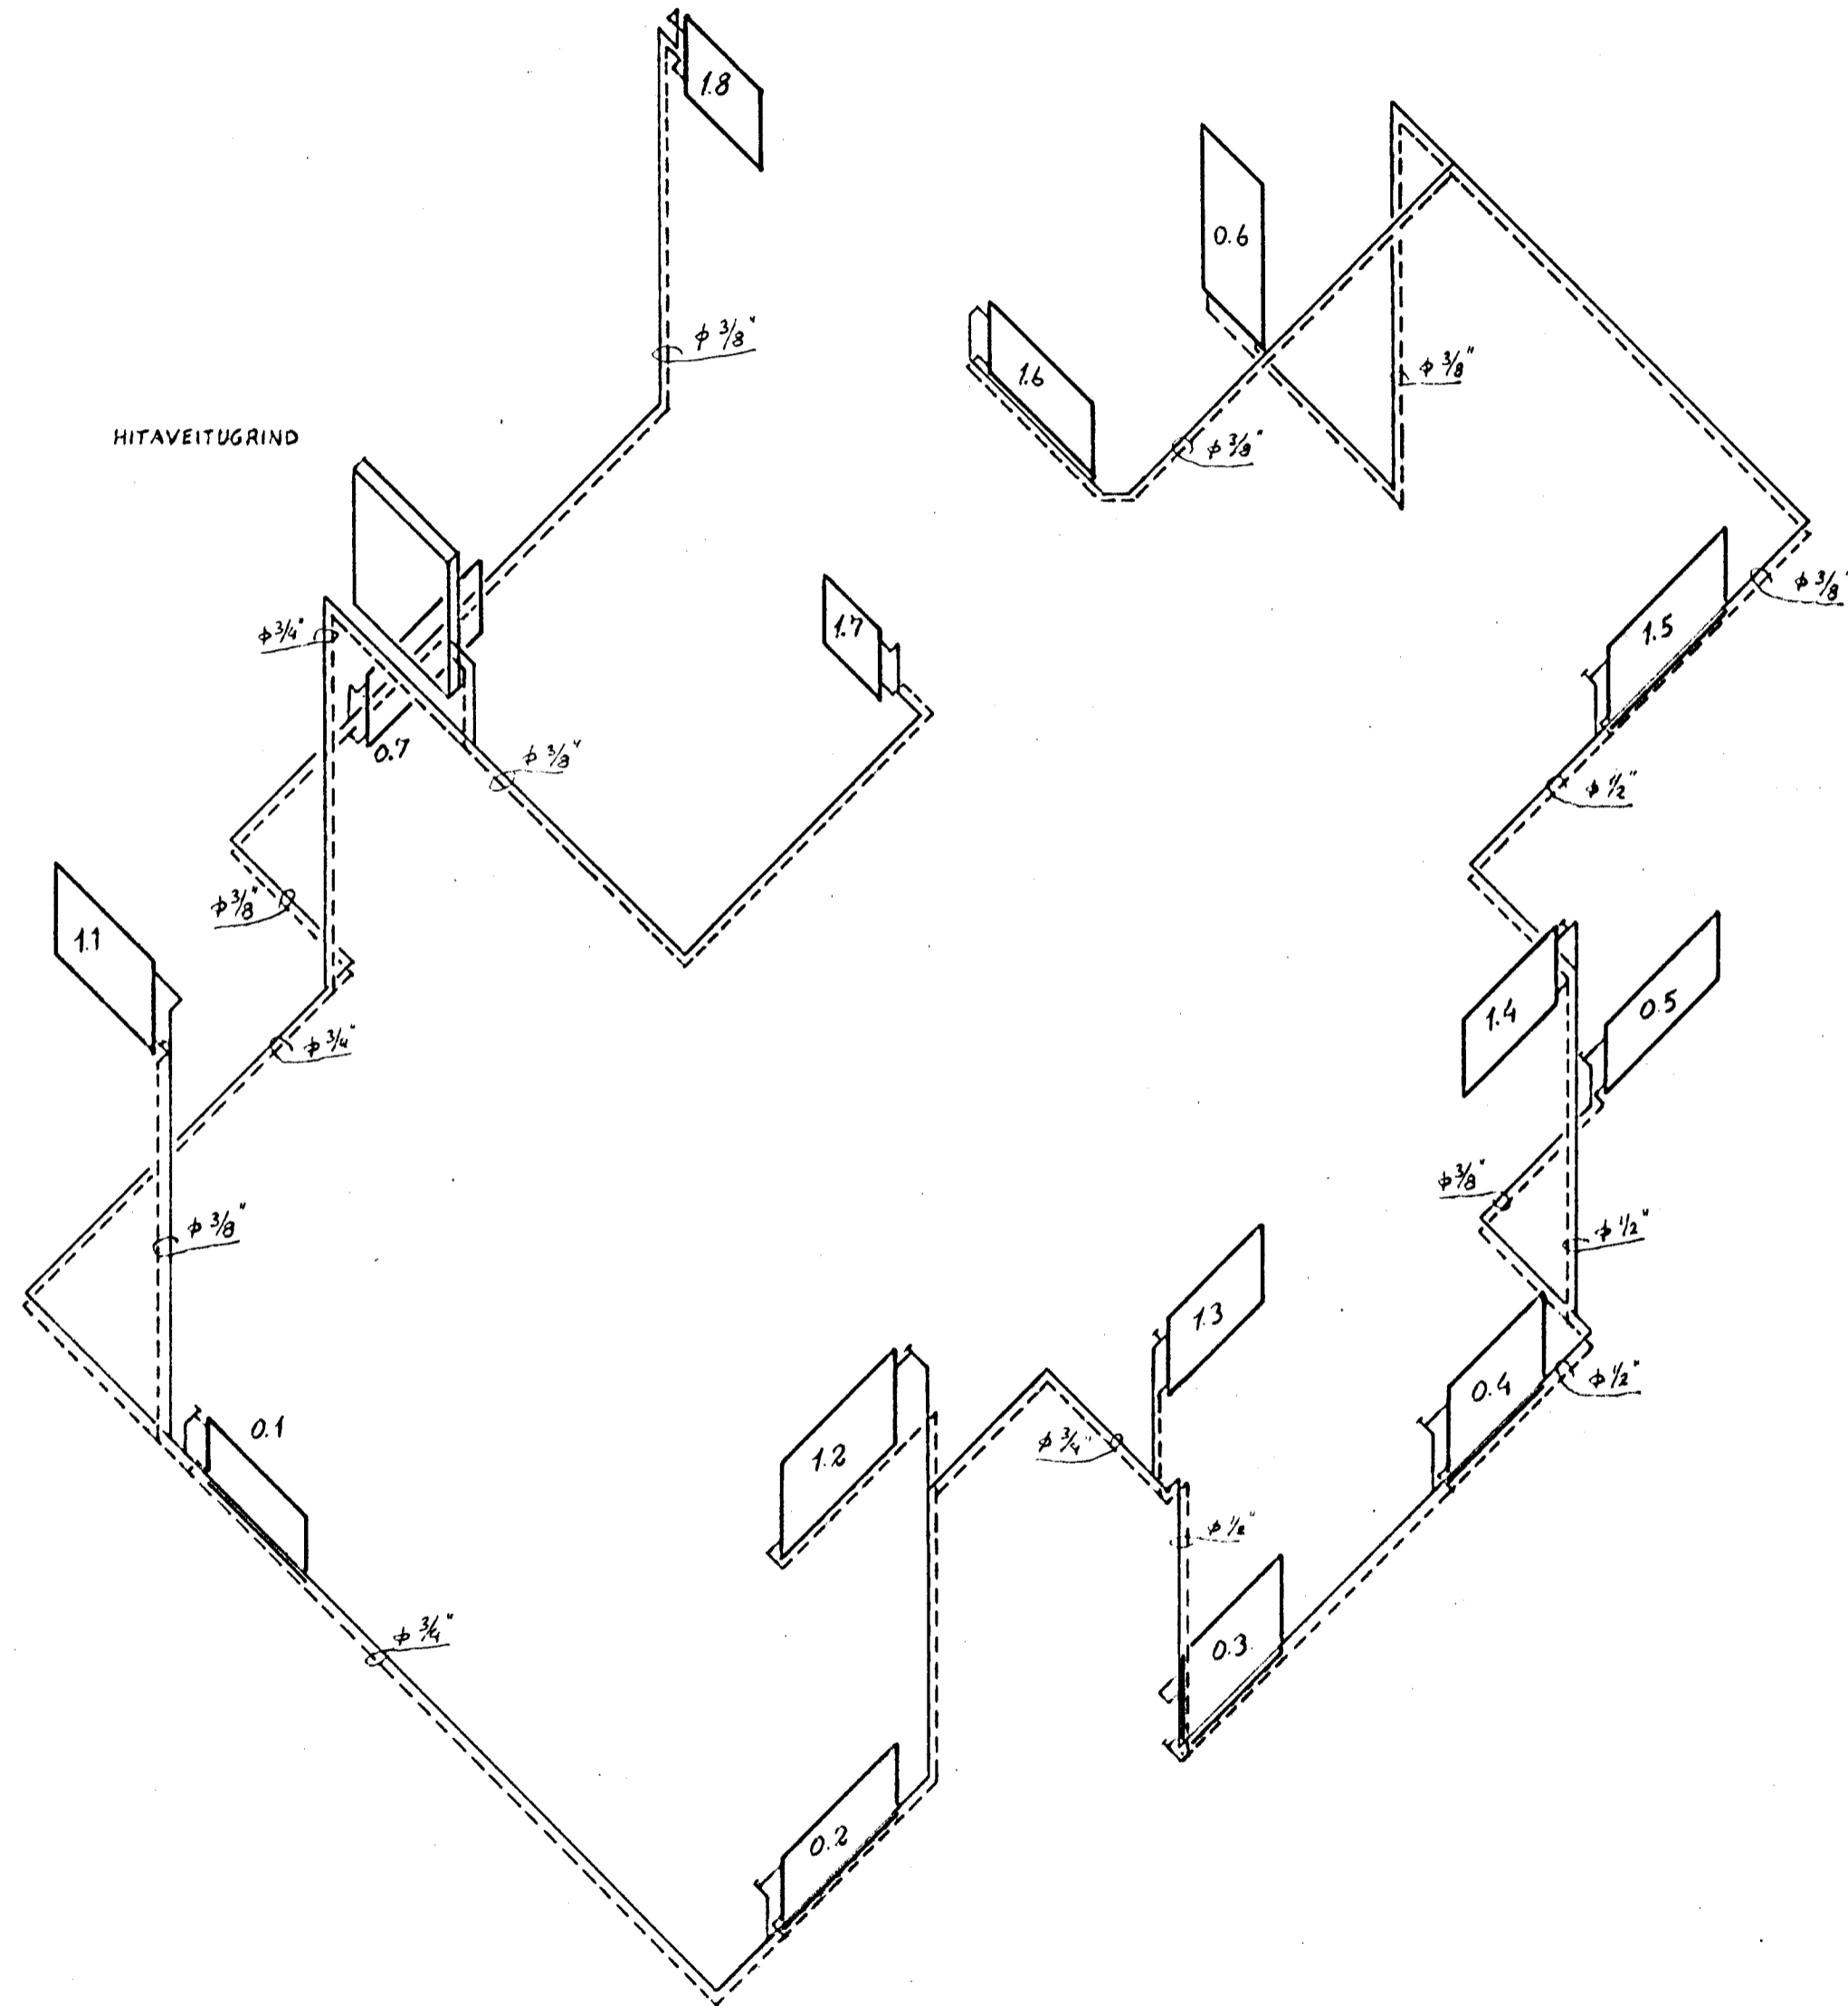

OFNASKRÁ $\Delta T=40$

NR.	KCAL /H	MESTA HÆÐ	MESTA LENGÐ	TENGING
0.1.	620	500	1000	C D
0.2.	1110	800	1200	C D
0.3.	620	700	1000	C D
0.4.	655	700	1000	C D
0.5.	965	500	1200	C D
0.6.	615	500	600	C D
0.7.	850	500	1200	AB
1.1.	630	700	1000	AB
1.2.	1000	700	1200	AD
1.3.	910	600	1000	C D
1.4.	910	600	1000	AB
1.5.	1520	600	1200	C D
1.6.	1380	600	1100	C D
1.7.	95	500	500	C D
1.8.	855	600	800	AB

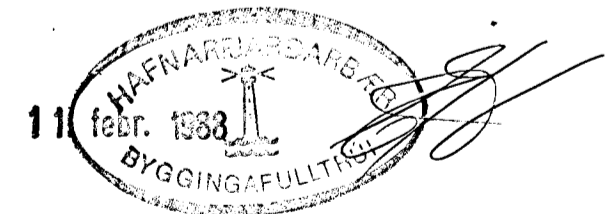

BREYTT FEB. '88 Síðir Bragason.

VERKFRÆDISTOFA HALDÓRS HANNESSONAR S. 91-54353
SUDURGÖTU 14 - 220 HAFNARFJÖRÐUR

FRAGRABERG 54 HAFNARFIRÐI
HIJALAGNIR.
RUMMYND

Mkv. 1:50
Teiknað: *S. B.*
Teiknað: *S. B.*
Yfirfarir: *HP*

Verk: Blað nr. 4.2 Dags: Júní '87