



SNID A-A 1:20

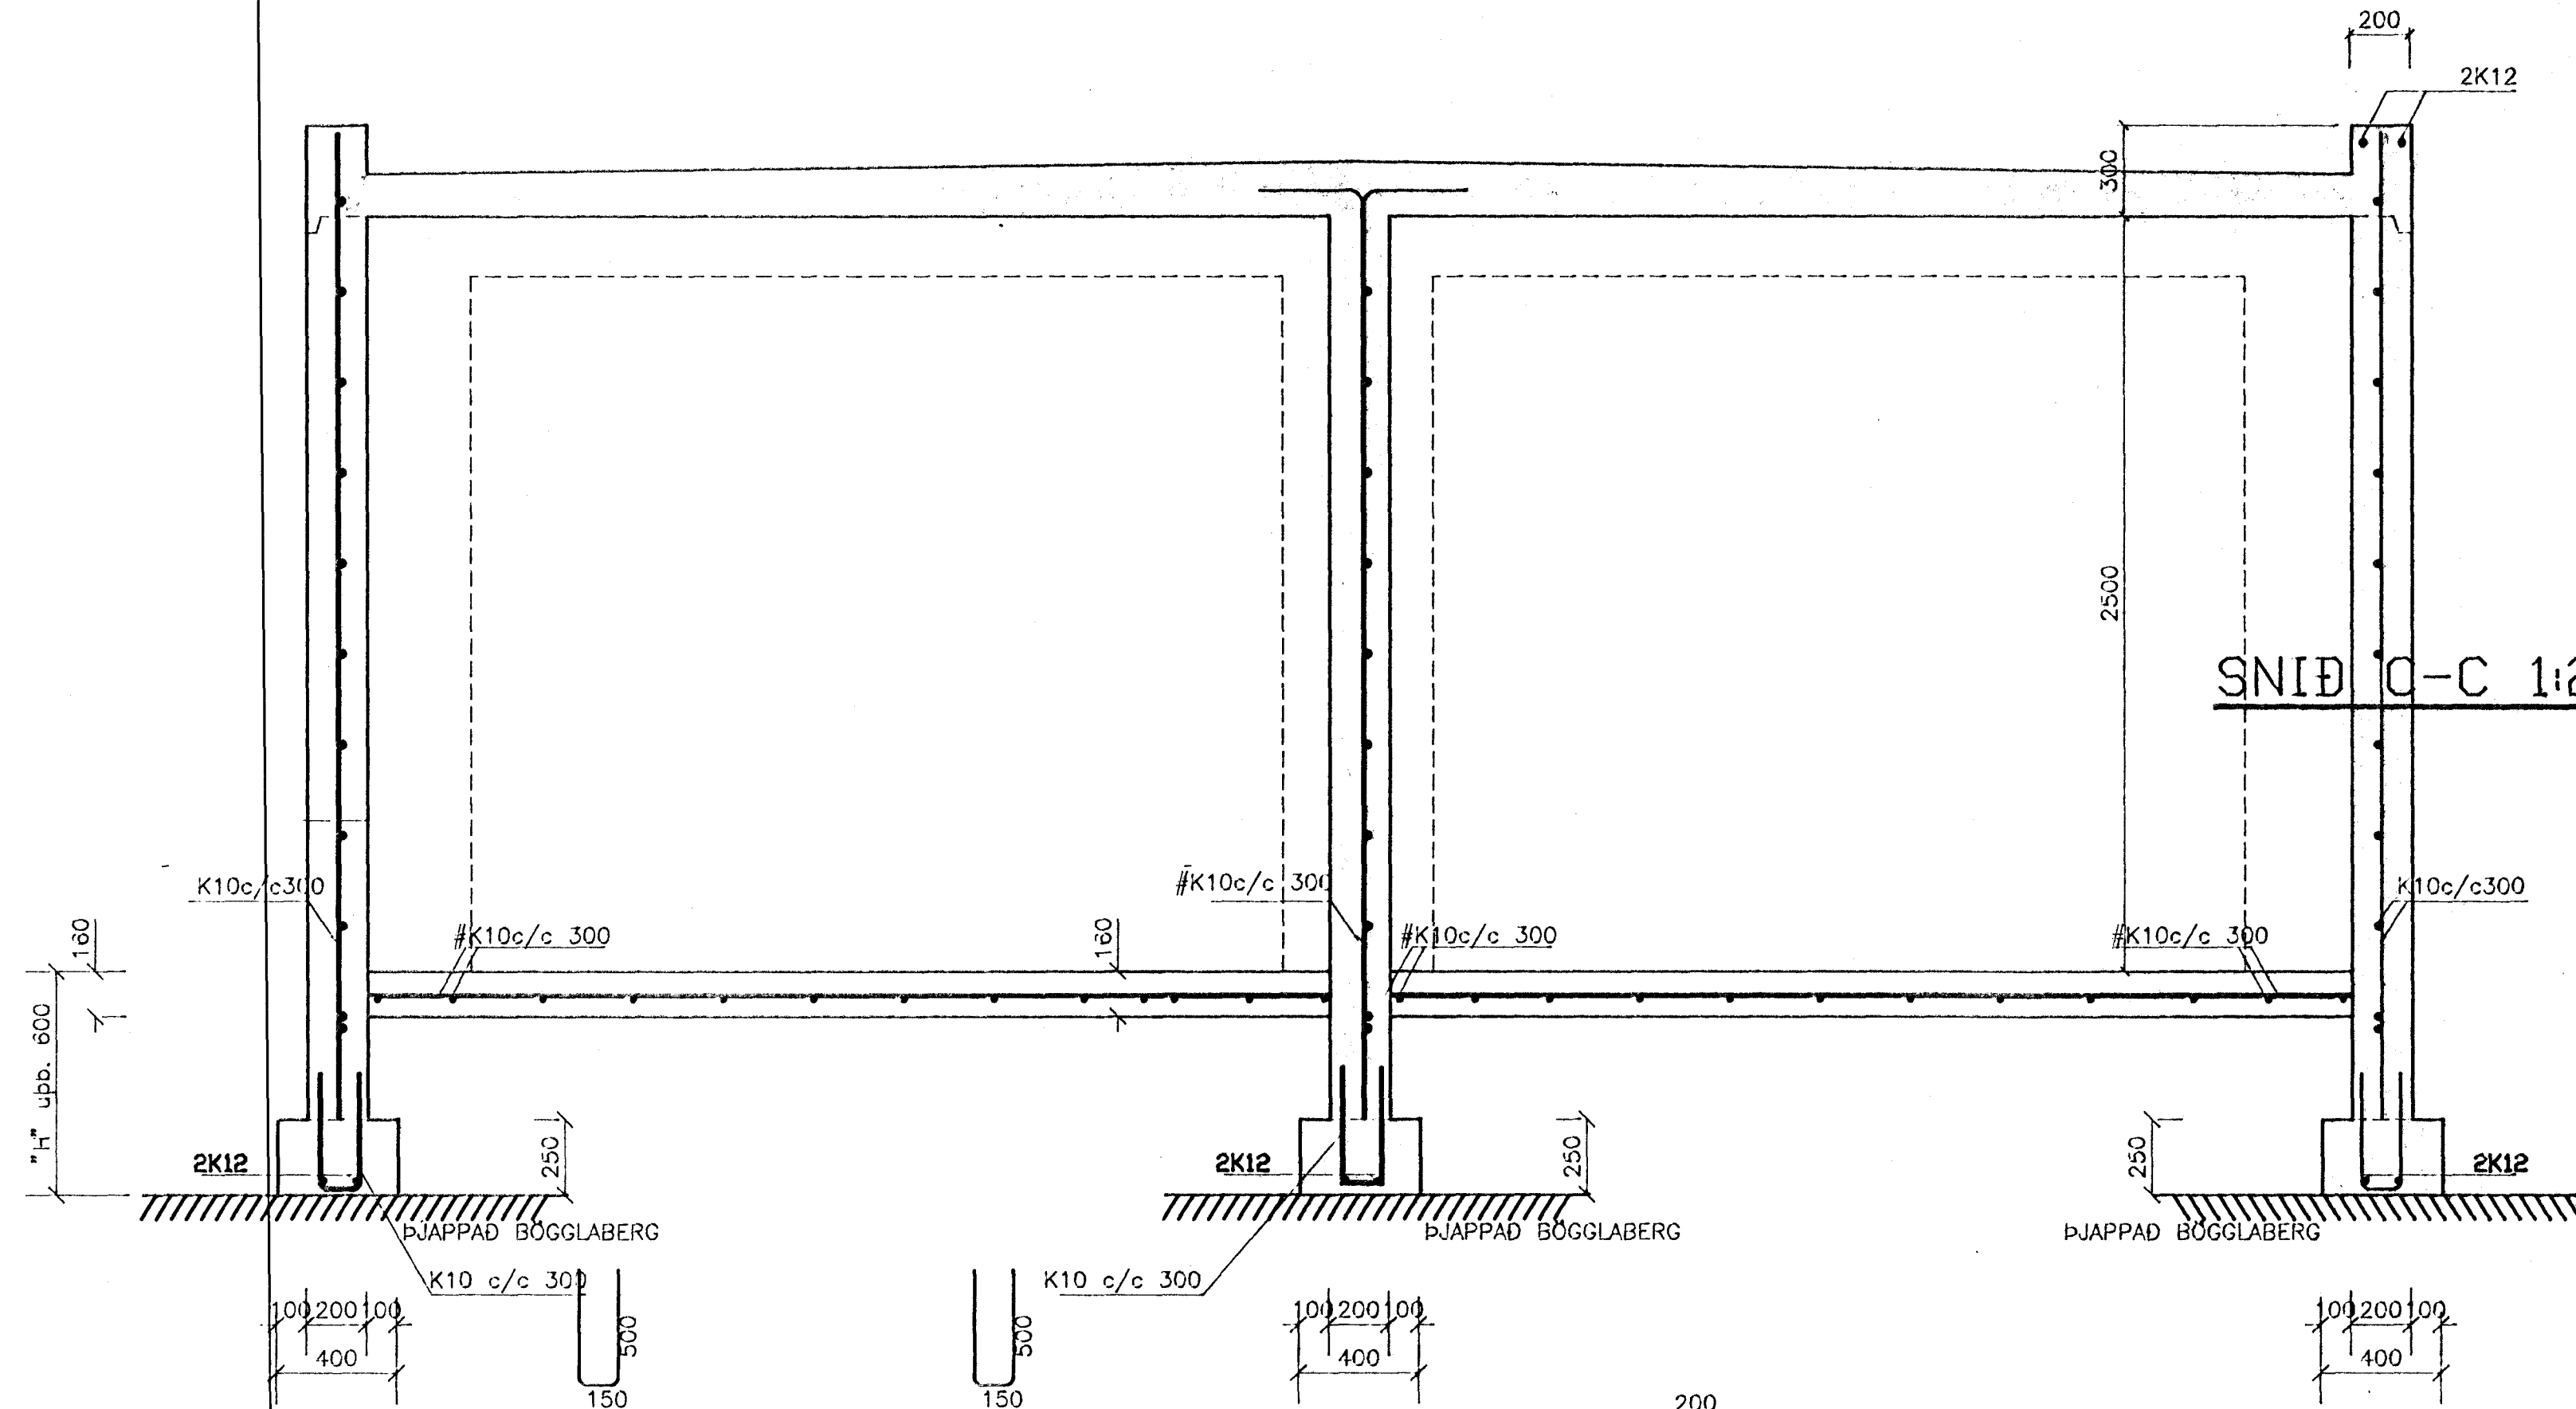


SNID C-C 1:20

SNID C-C 1:20

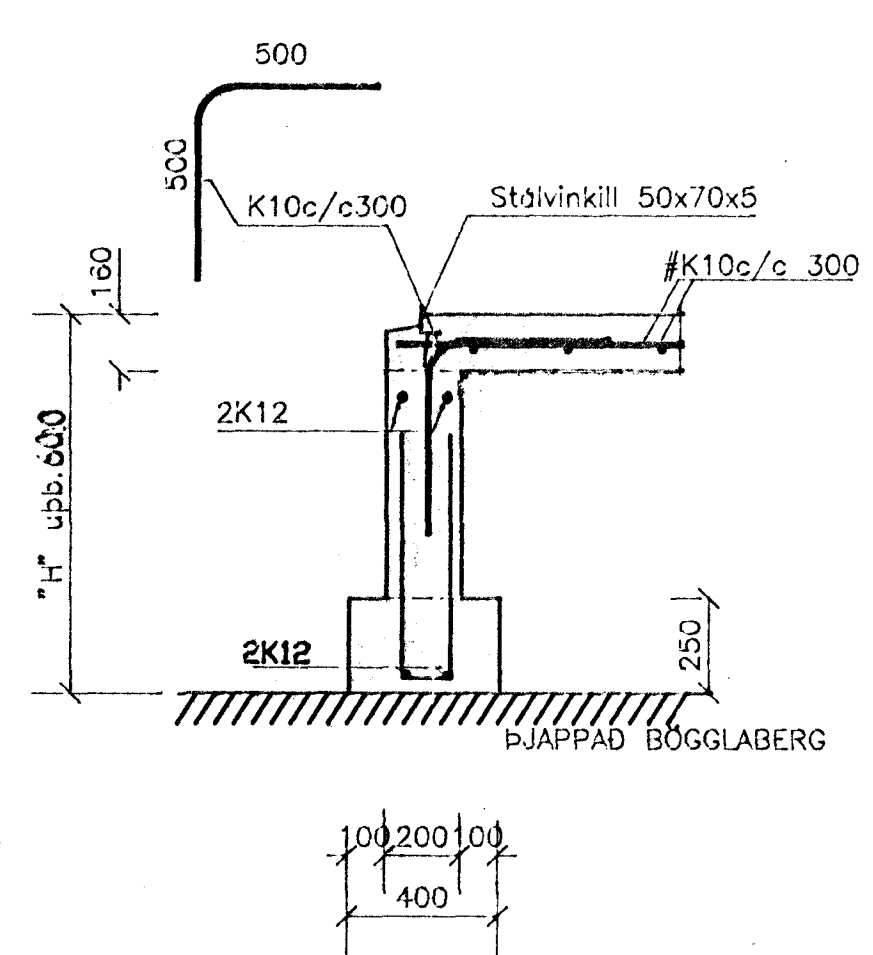


SNID B-B 1:20




Snid F-F 1:20

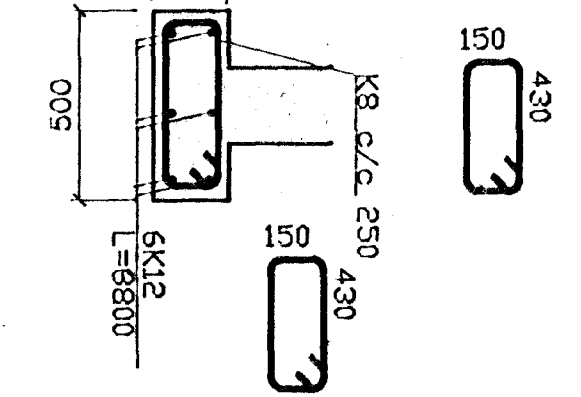

Snid E-E 1:20

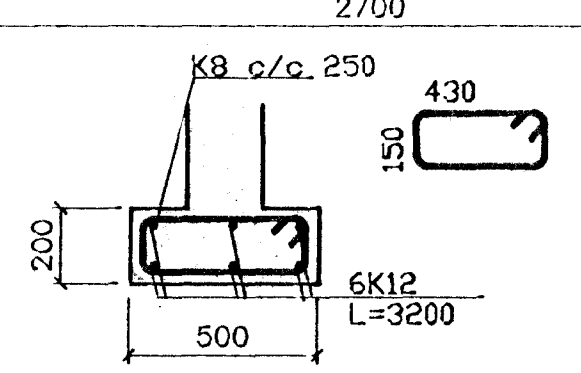

Snid D-D 1:20

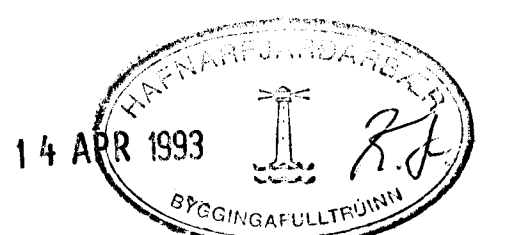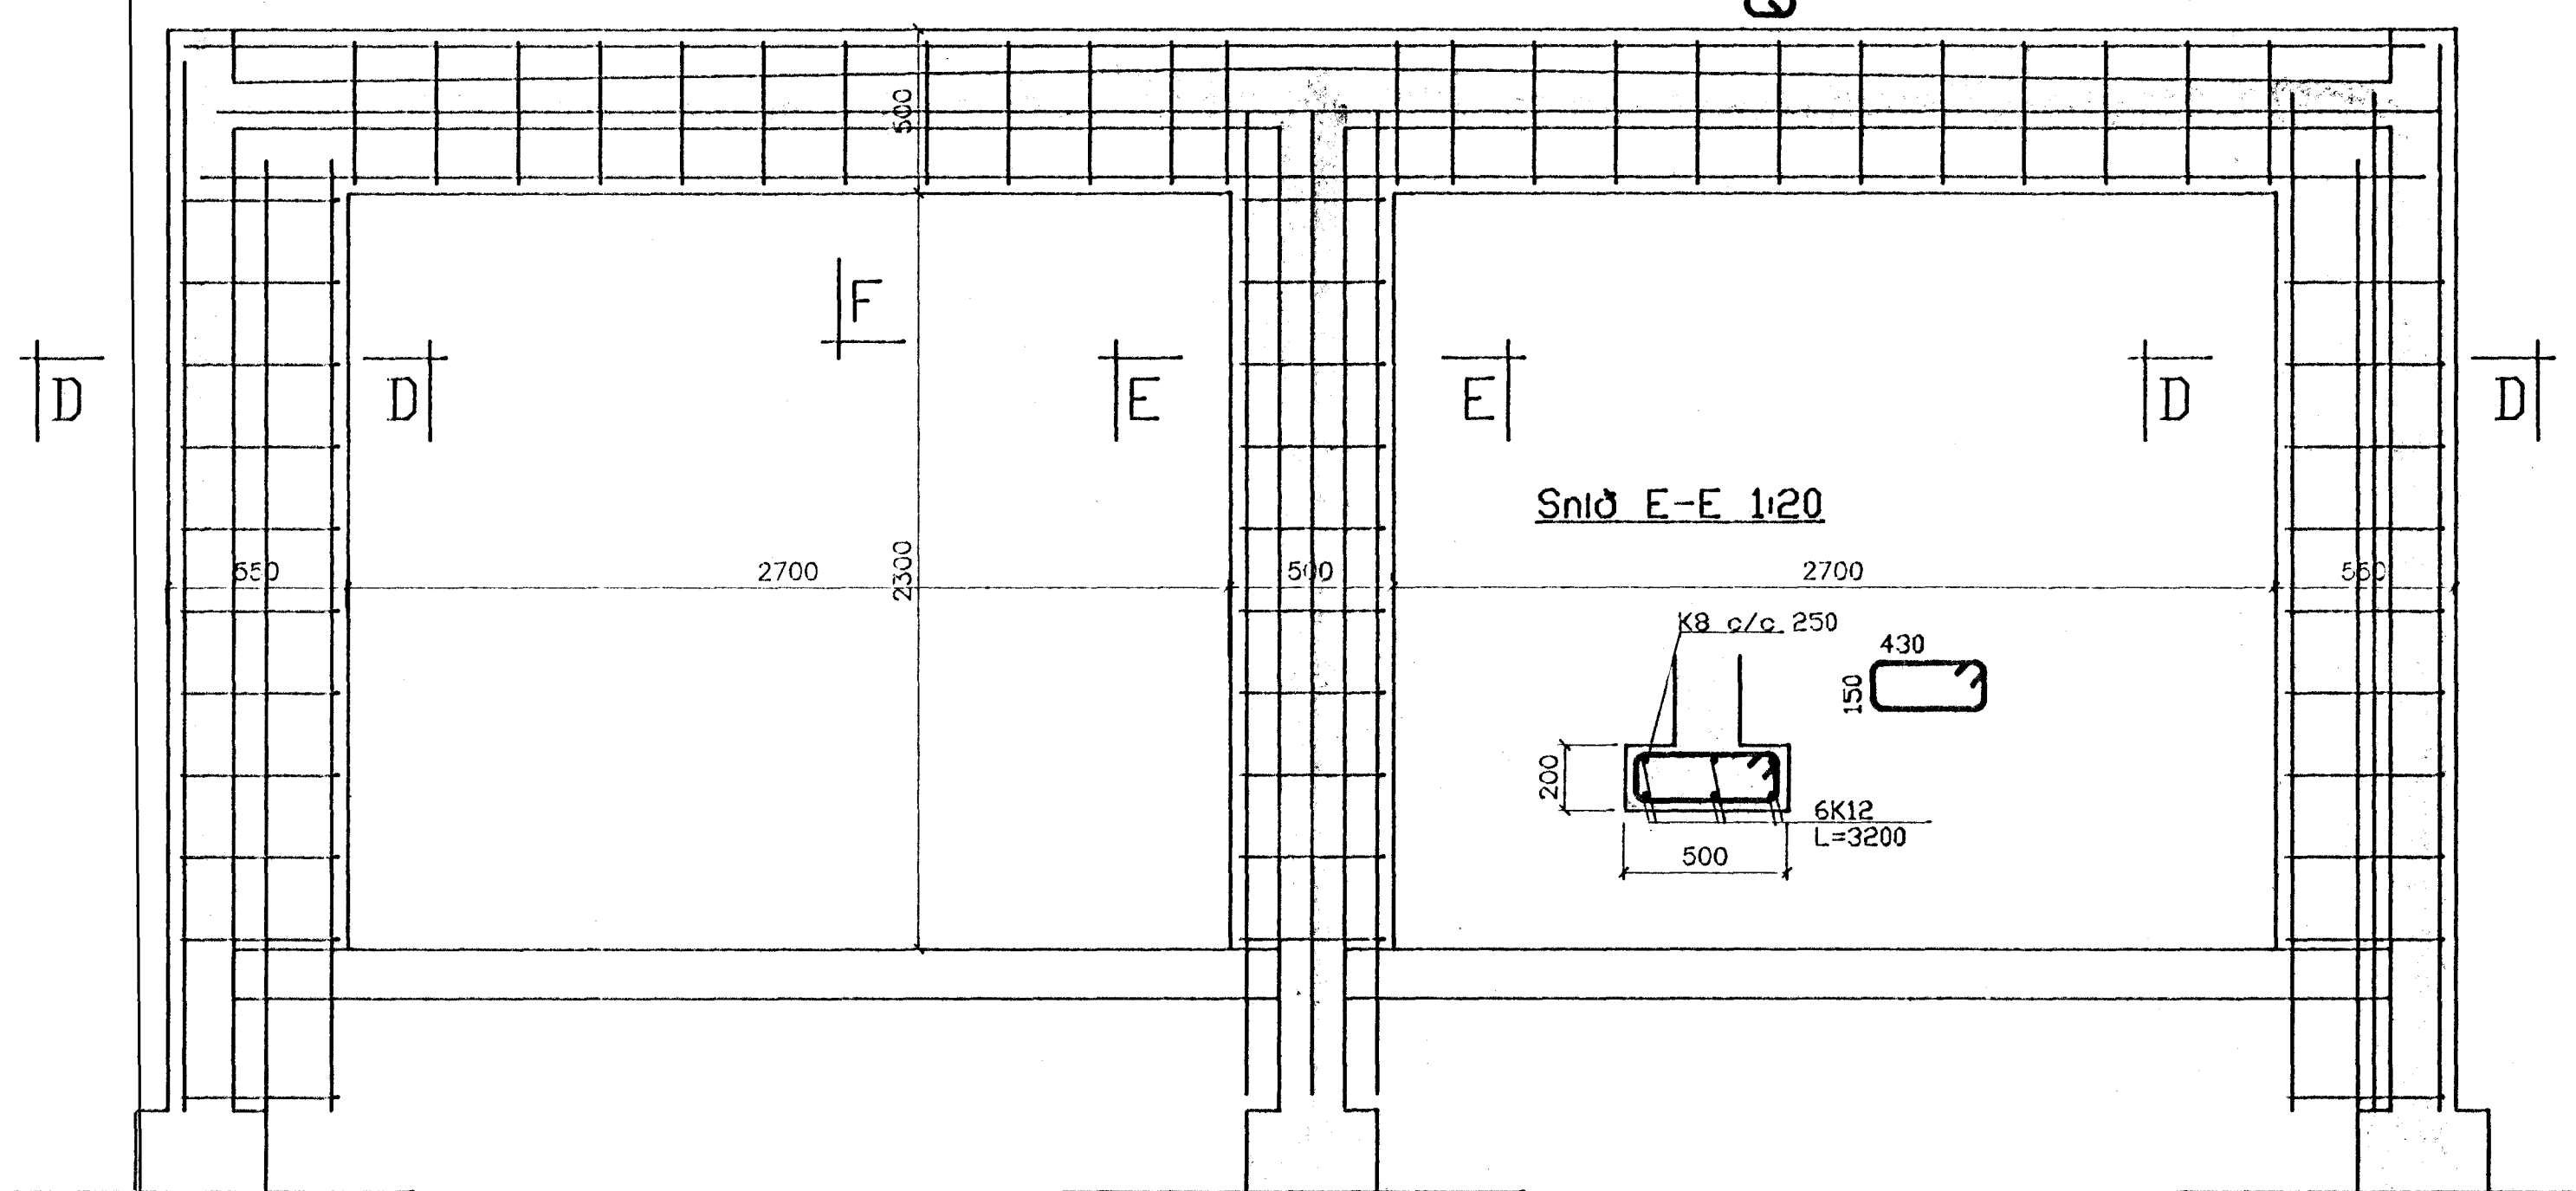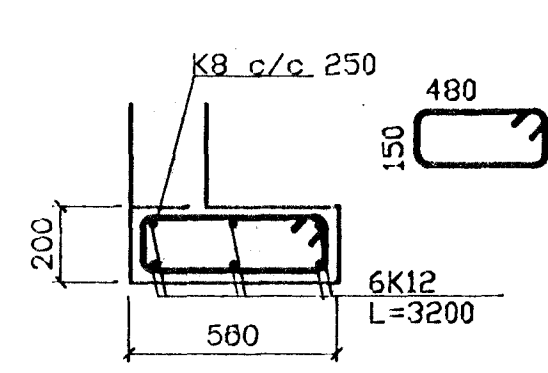

TEKNIKTÖFNI  
**NYBYLI**  
 SIGURDUR INGI ÓLAFSSON F.F.É.Ú. 180443.4699  
 NÍRFLAVEGUR 22 - 200 KÓPAVOGUR - SÍMI 91 40078

VERKEFNI FAGRAHLÍÐ 5 HAFNARFIRÐI  
 HEITI Járnbent steypa: Sérmyndir bilgæymslu  
 Tísið R. Y. KV 1:20  
 BILSKUR2  
 DAGS.apríl 93 *[Signature]* NR 220.1.20