


Samþykkt á fundi bygginga-
nefndar þ. 10.12.1992
BYGGINGAFULLTRÚINN
Í HAFNARFIRÐI
Sigbj. Halld.

BRÚTTÓSTÆRÐIR	M ²	M ³
1 HÆÐ ÍBÚÐARHÚS	306	
BÍLAGEYMSLUR	84	210
2 HÆÐ	306	
3 HÆÐ	306	
SAMTALS	1002 M²	3248 M³
		3638
		Loftaþyngsla 210.
LÖB	2263,9 M ²	
NÝTINGARHLUT FALL	0,44	
FJÖLDI ÍBÚÐA	9	
FJÖLDI STÆÐA	18	

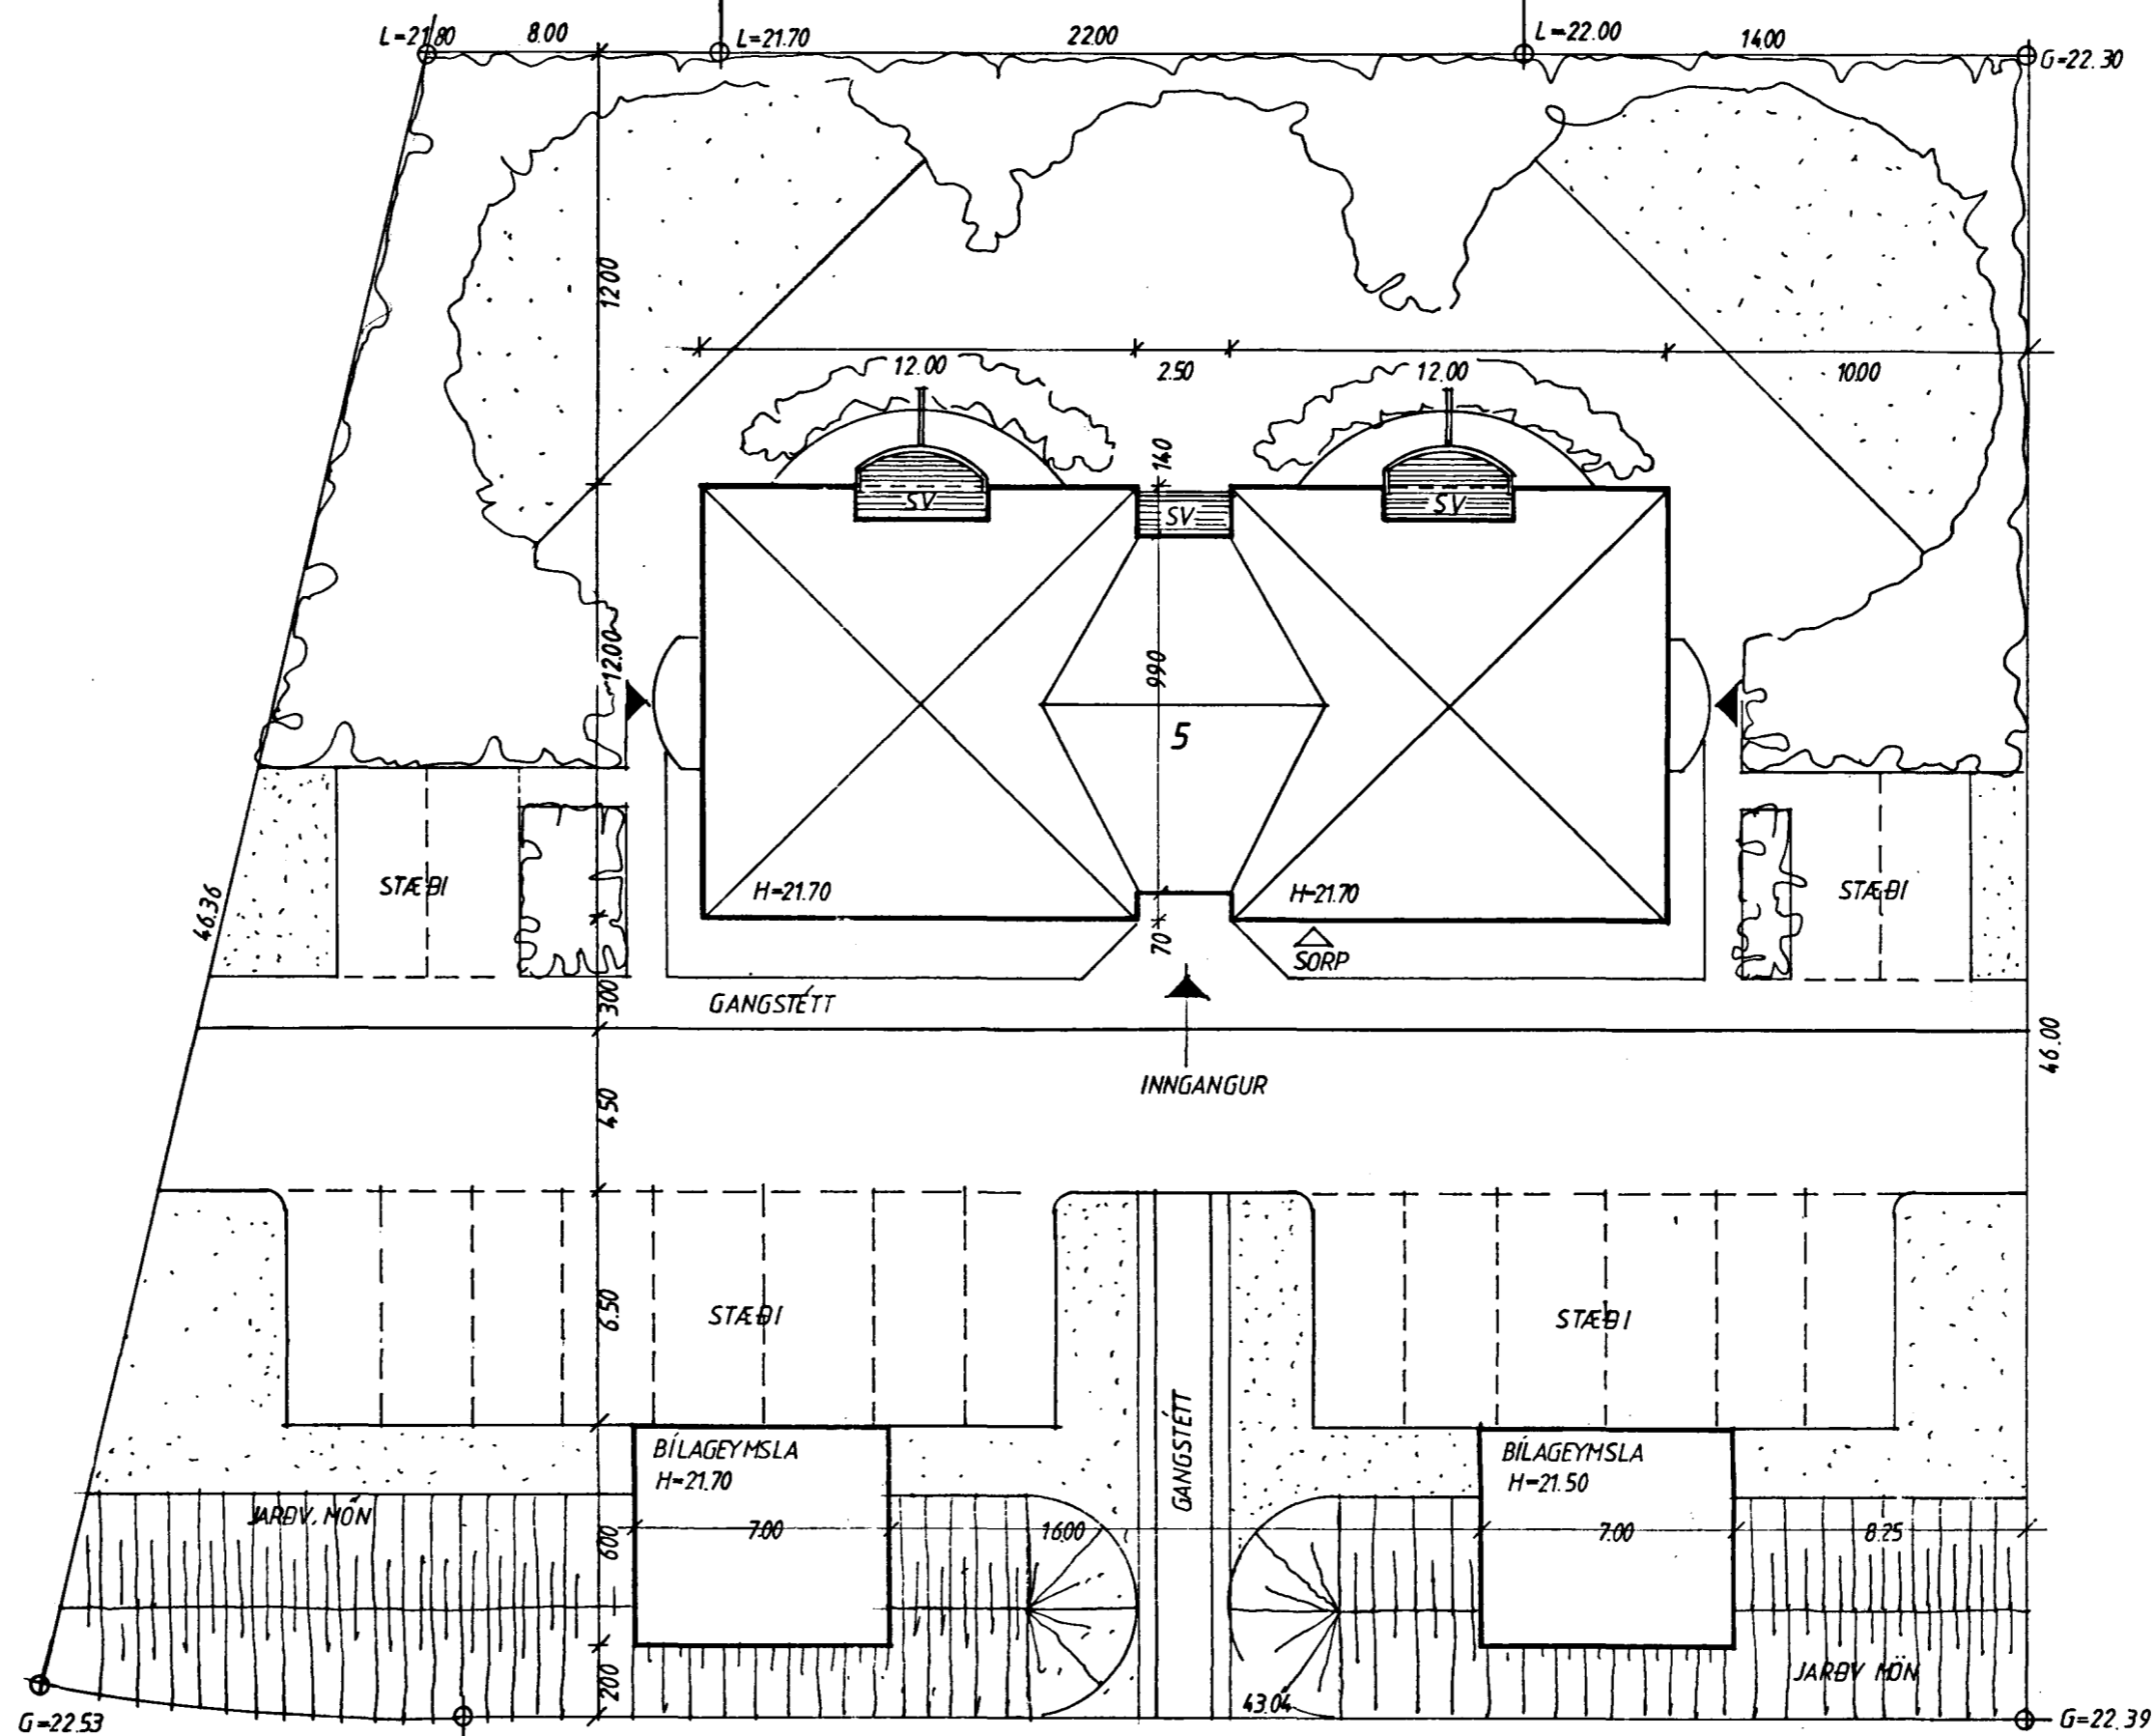

SKIPTIFLATARMÁL

ÍBÚÐ 01 0101	71 + 11.2 =	82.2
0102	69 + 11.2 =	80.2
0103	69 + 11.2 =	80.2
0104	71 + 11.2 =	82.2
0201	119 + 11.2 =	130.2
0202	119 + 11.2 =	130.2
0301	119 + 11.2 =	130.2
0302	119 + 11.2 =	130.2
0303	61 + 11.2 =	72.2

BÍLAG. 02 0101	21
0102	21
0103	21
0104	21
SAMTALS	1002 M²

SAMEIGNARFLATARMÁL

101 M²

