

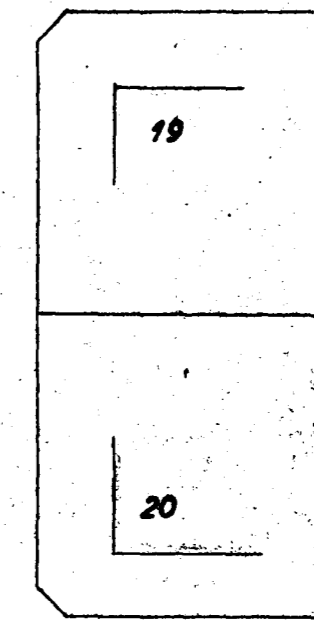


AFSTÖÐUMYND
1:500

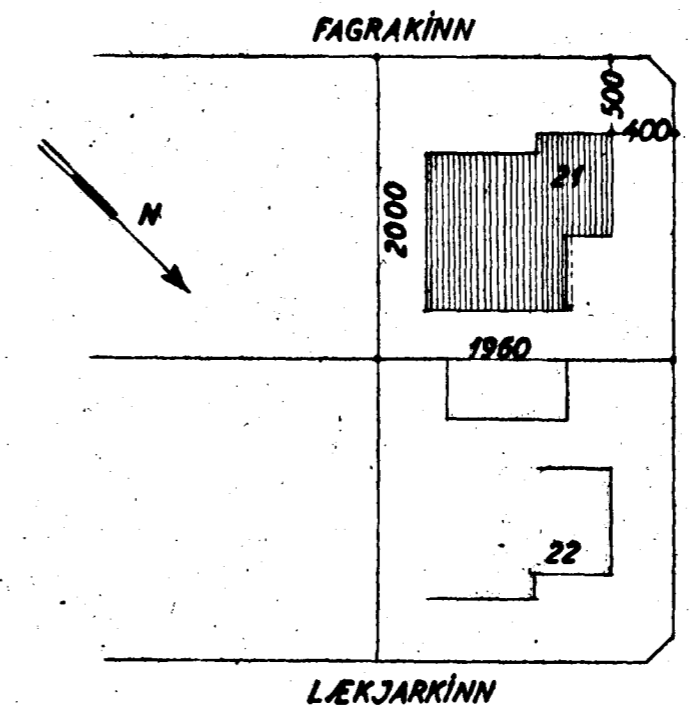


Samþykkt á milli bygginga-
nefndar b 11.3.1964.
BYGGINGAUMMÆTTUN
(HAFNAHAFIÐ)


Ólafur Ólafsson
HUSASMÍÐAMEISTARI:
Guðrún Steingrimsdóttir
MÜRAMEISTARI:
PÍPULAGNINGAMEISTARI:

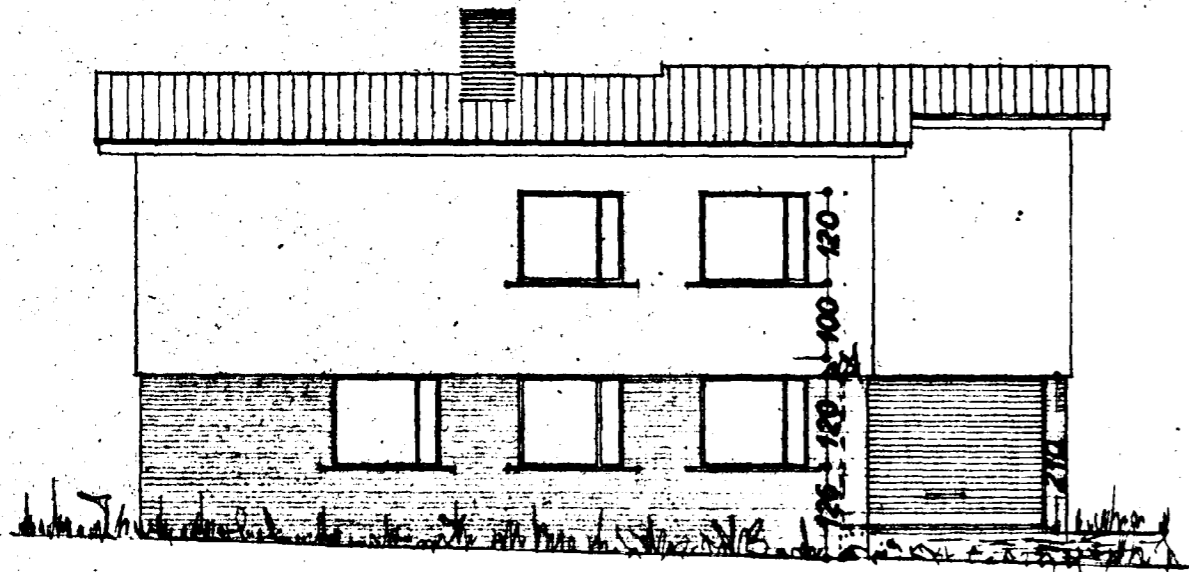


Norðaustur

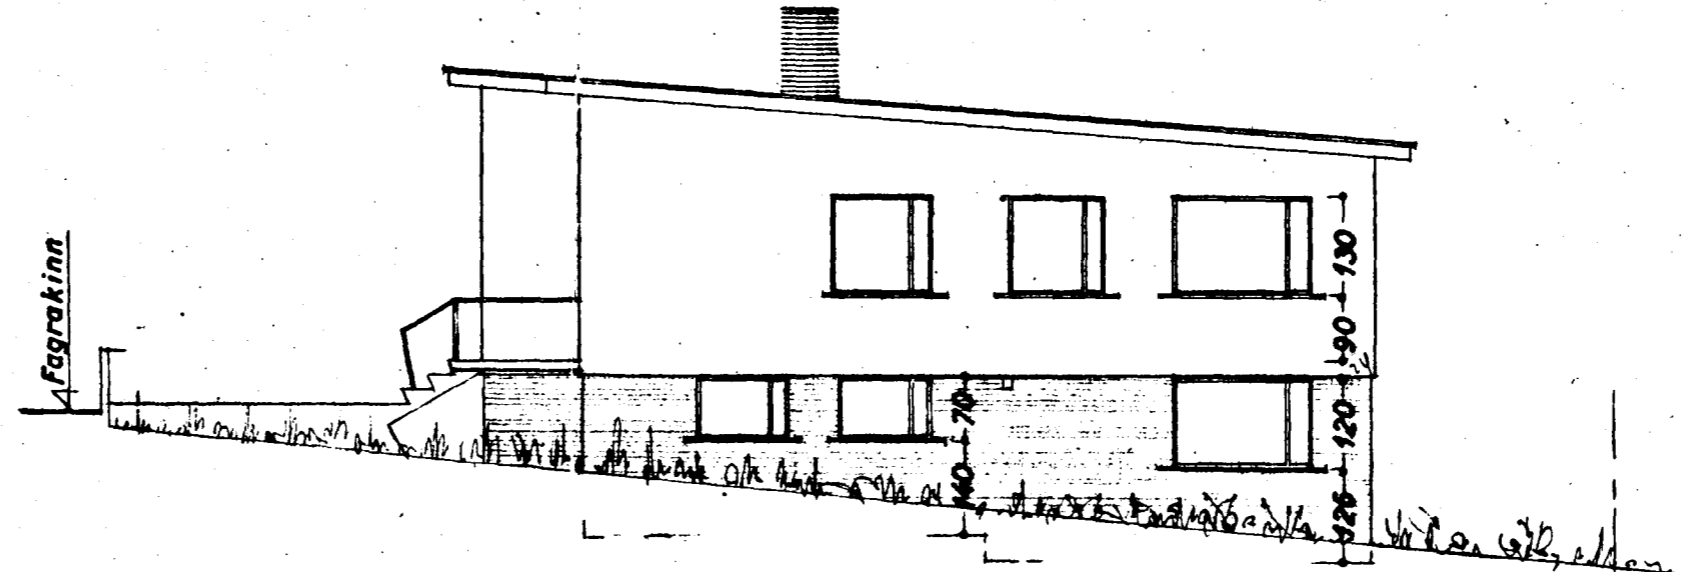

Suðaustur

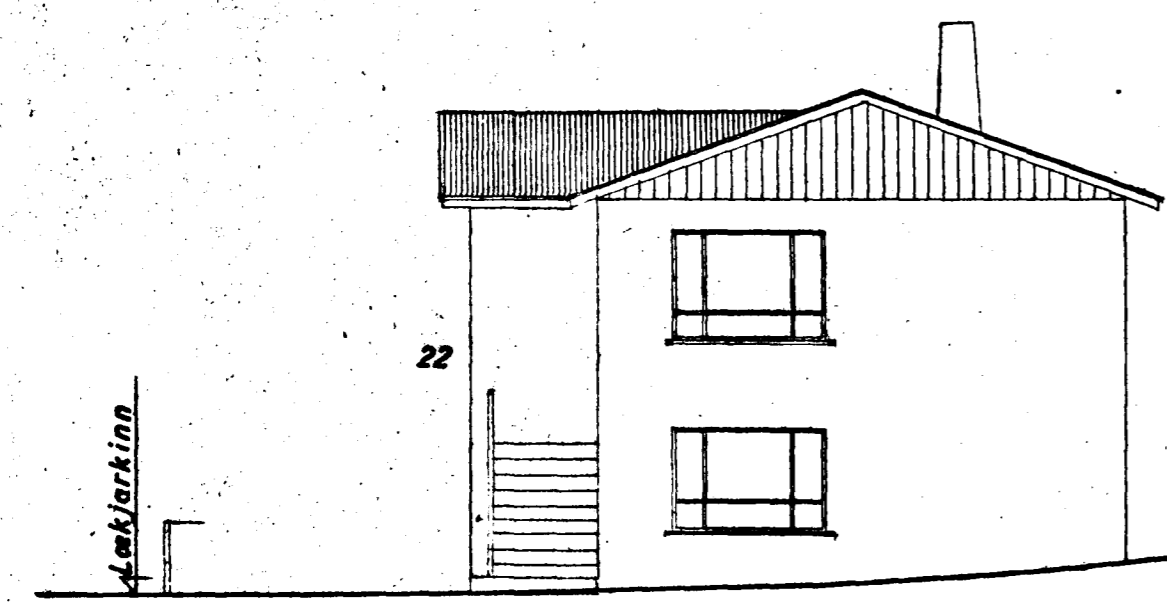


Lækjarkinn

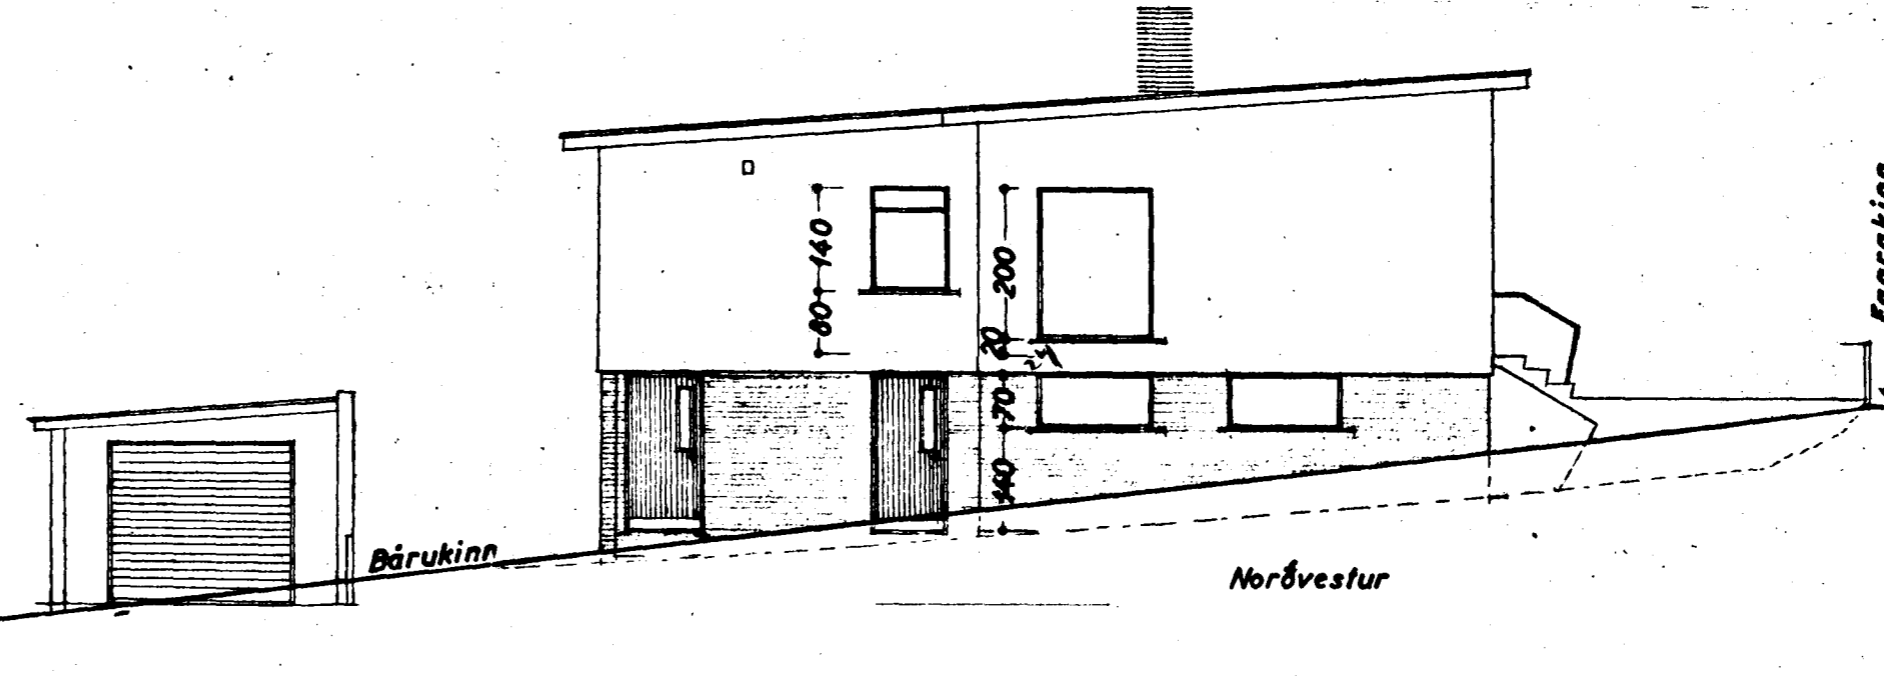


Bárúkkinn

Norðvestur

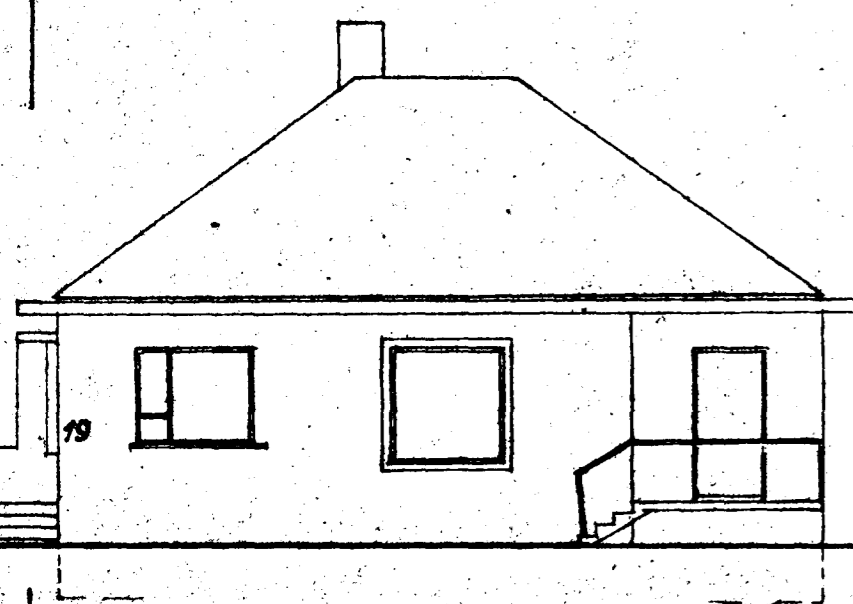

19

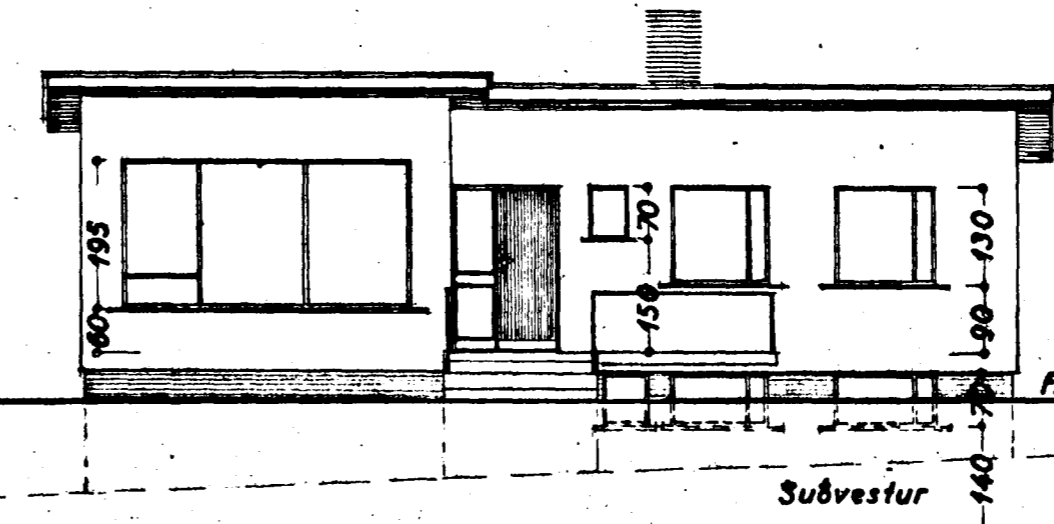

Bárúkkinn

FAGRAKINN

Suðvestur

STÆRD
húss:
kjallari 119.16 m²
I. hæð 123.57 m²
727.0 m²
168: 390.4 m²

FAGRAKINN 21

BLAD 1

Útlit 1:100
Afstöðumynd 1:500

Íshelmaríki 2. mars 1964
F. Sigurðsson