
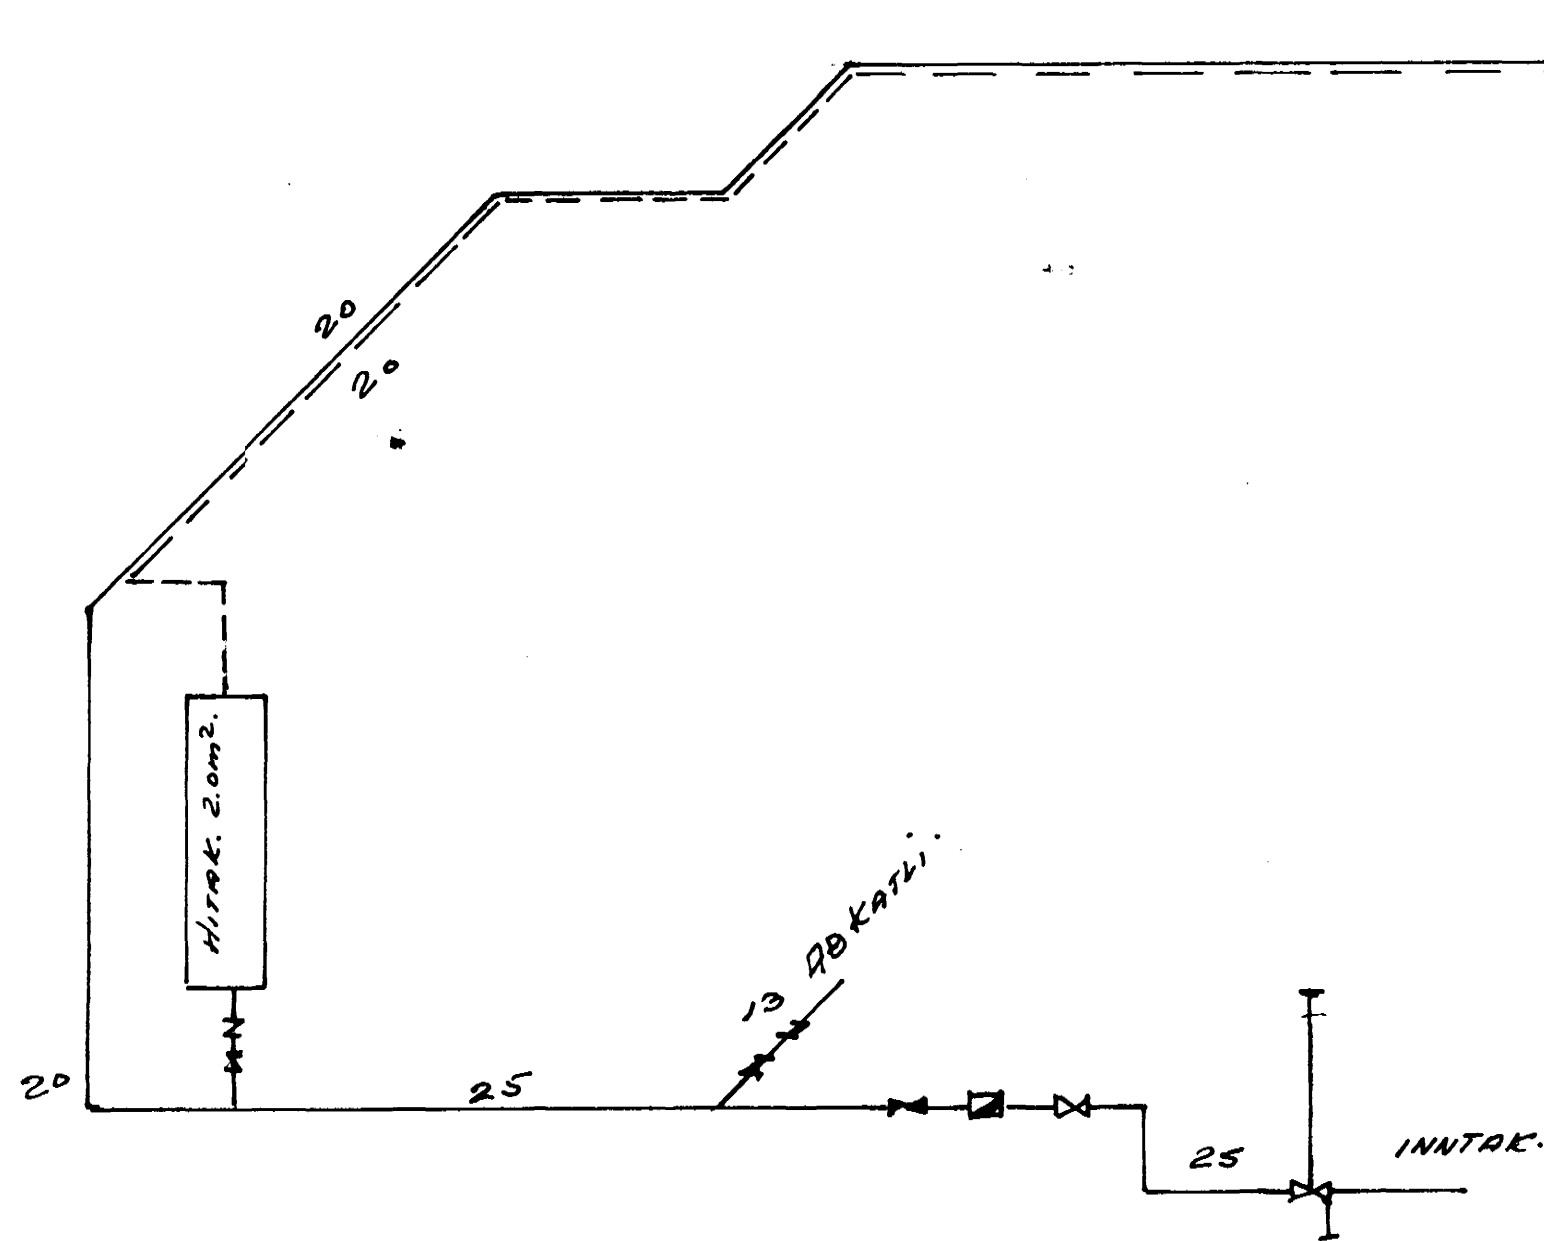


PLAN 1.2. H.

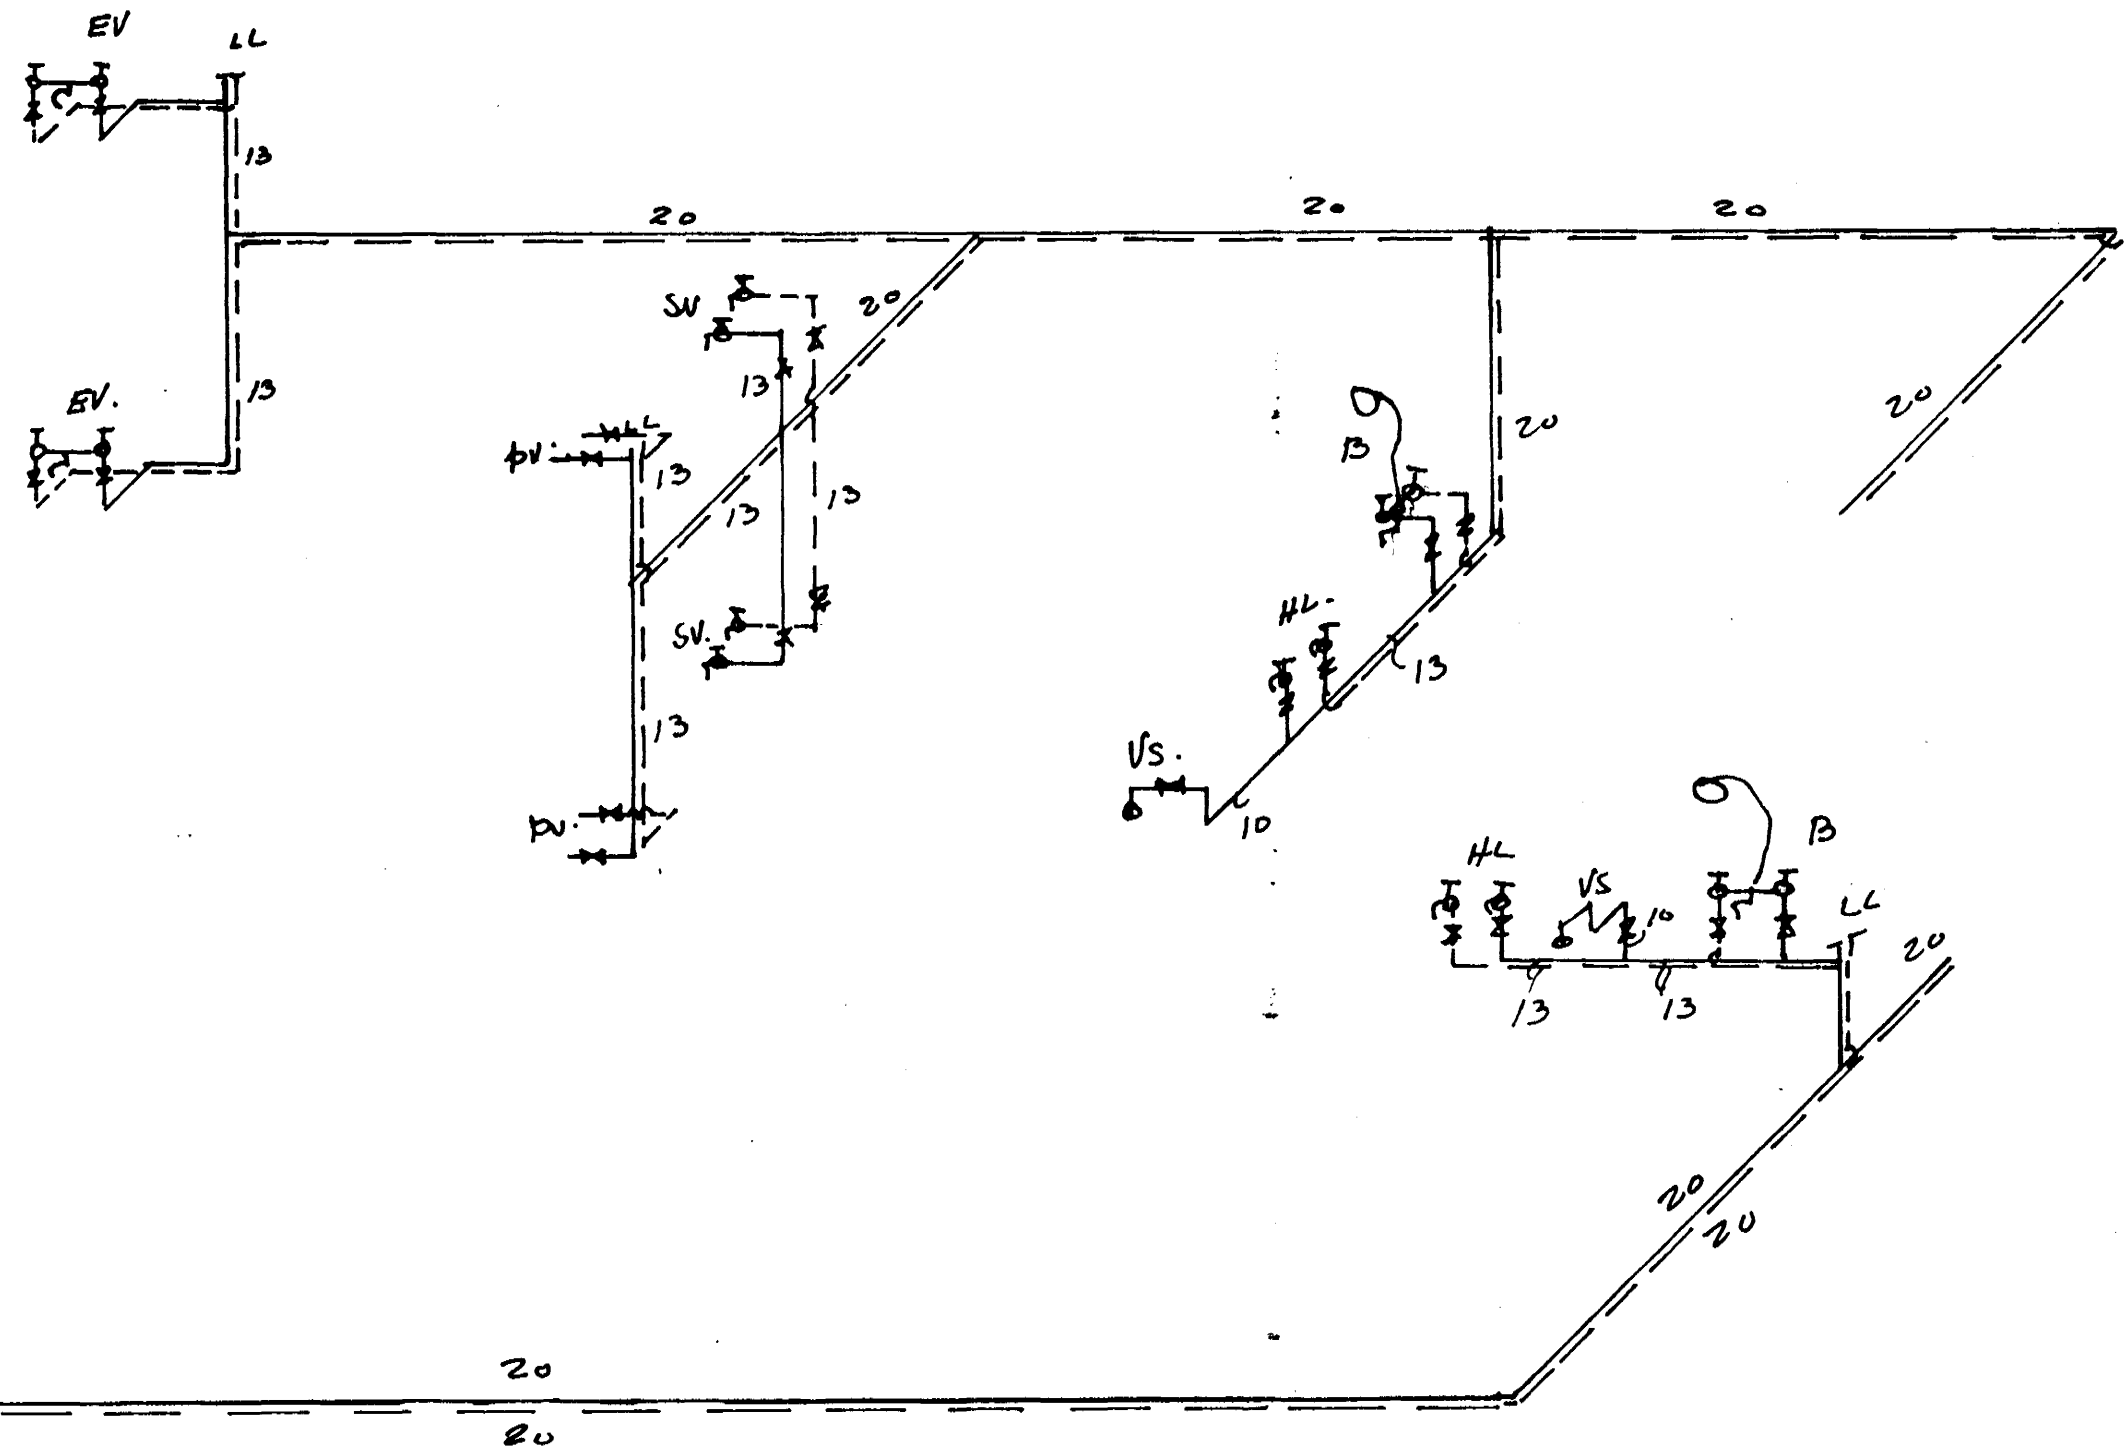

TÖPPUNAREININGAR
1.2 HEB SANTALS 24.

EINANGRUN MIN. 2CM
STEINULL VERIST N. SISAL
PAPPÍB.
ÖLL RÖR GALV.

ATH! ÞAK VÍÐ ÖLL RÖR SEM
LIGGA AÐ STVEGGJUM
KOMI 2.5CM PLAST.

FAGRAKINN 25 VATN & SKOLP 1.2. hæð	H.	6.1.70	
	1:50	TEIKN.	GRÖ.
Kolbeinn E.G. Jónsson TEIKNR.	HTH.	TEIKN NR	7020
		BLR.	