

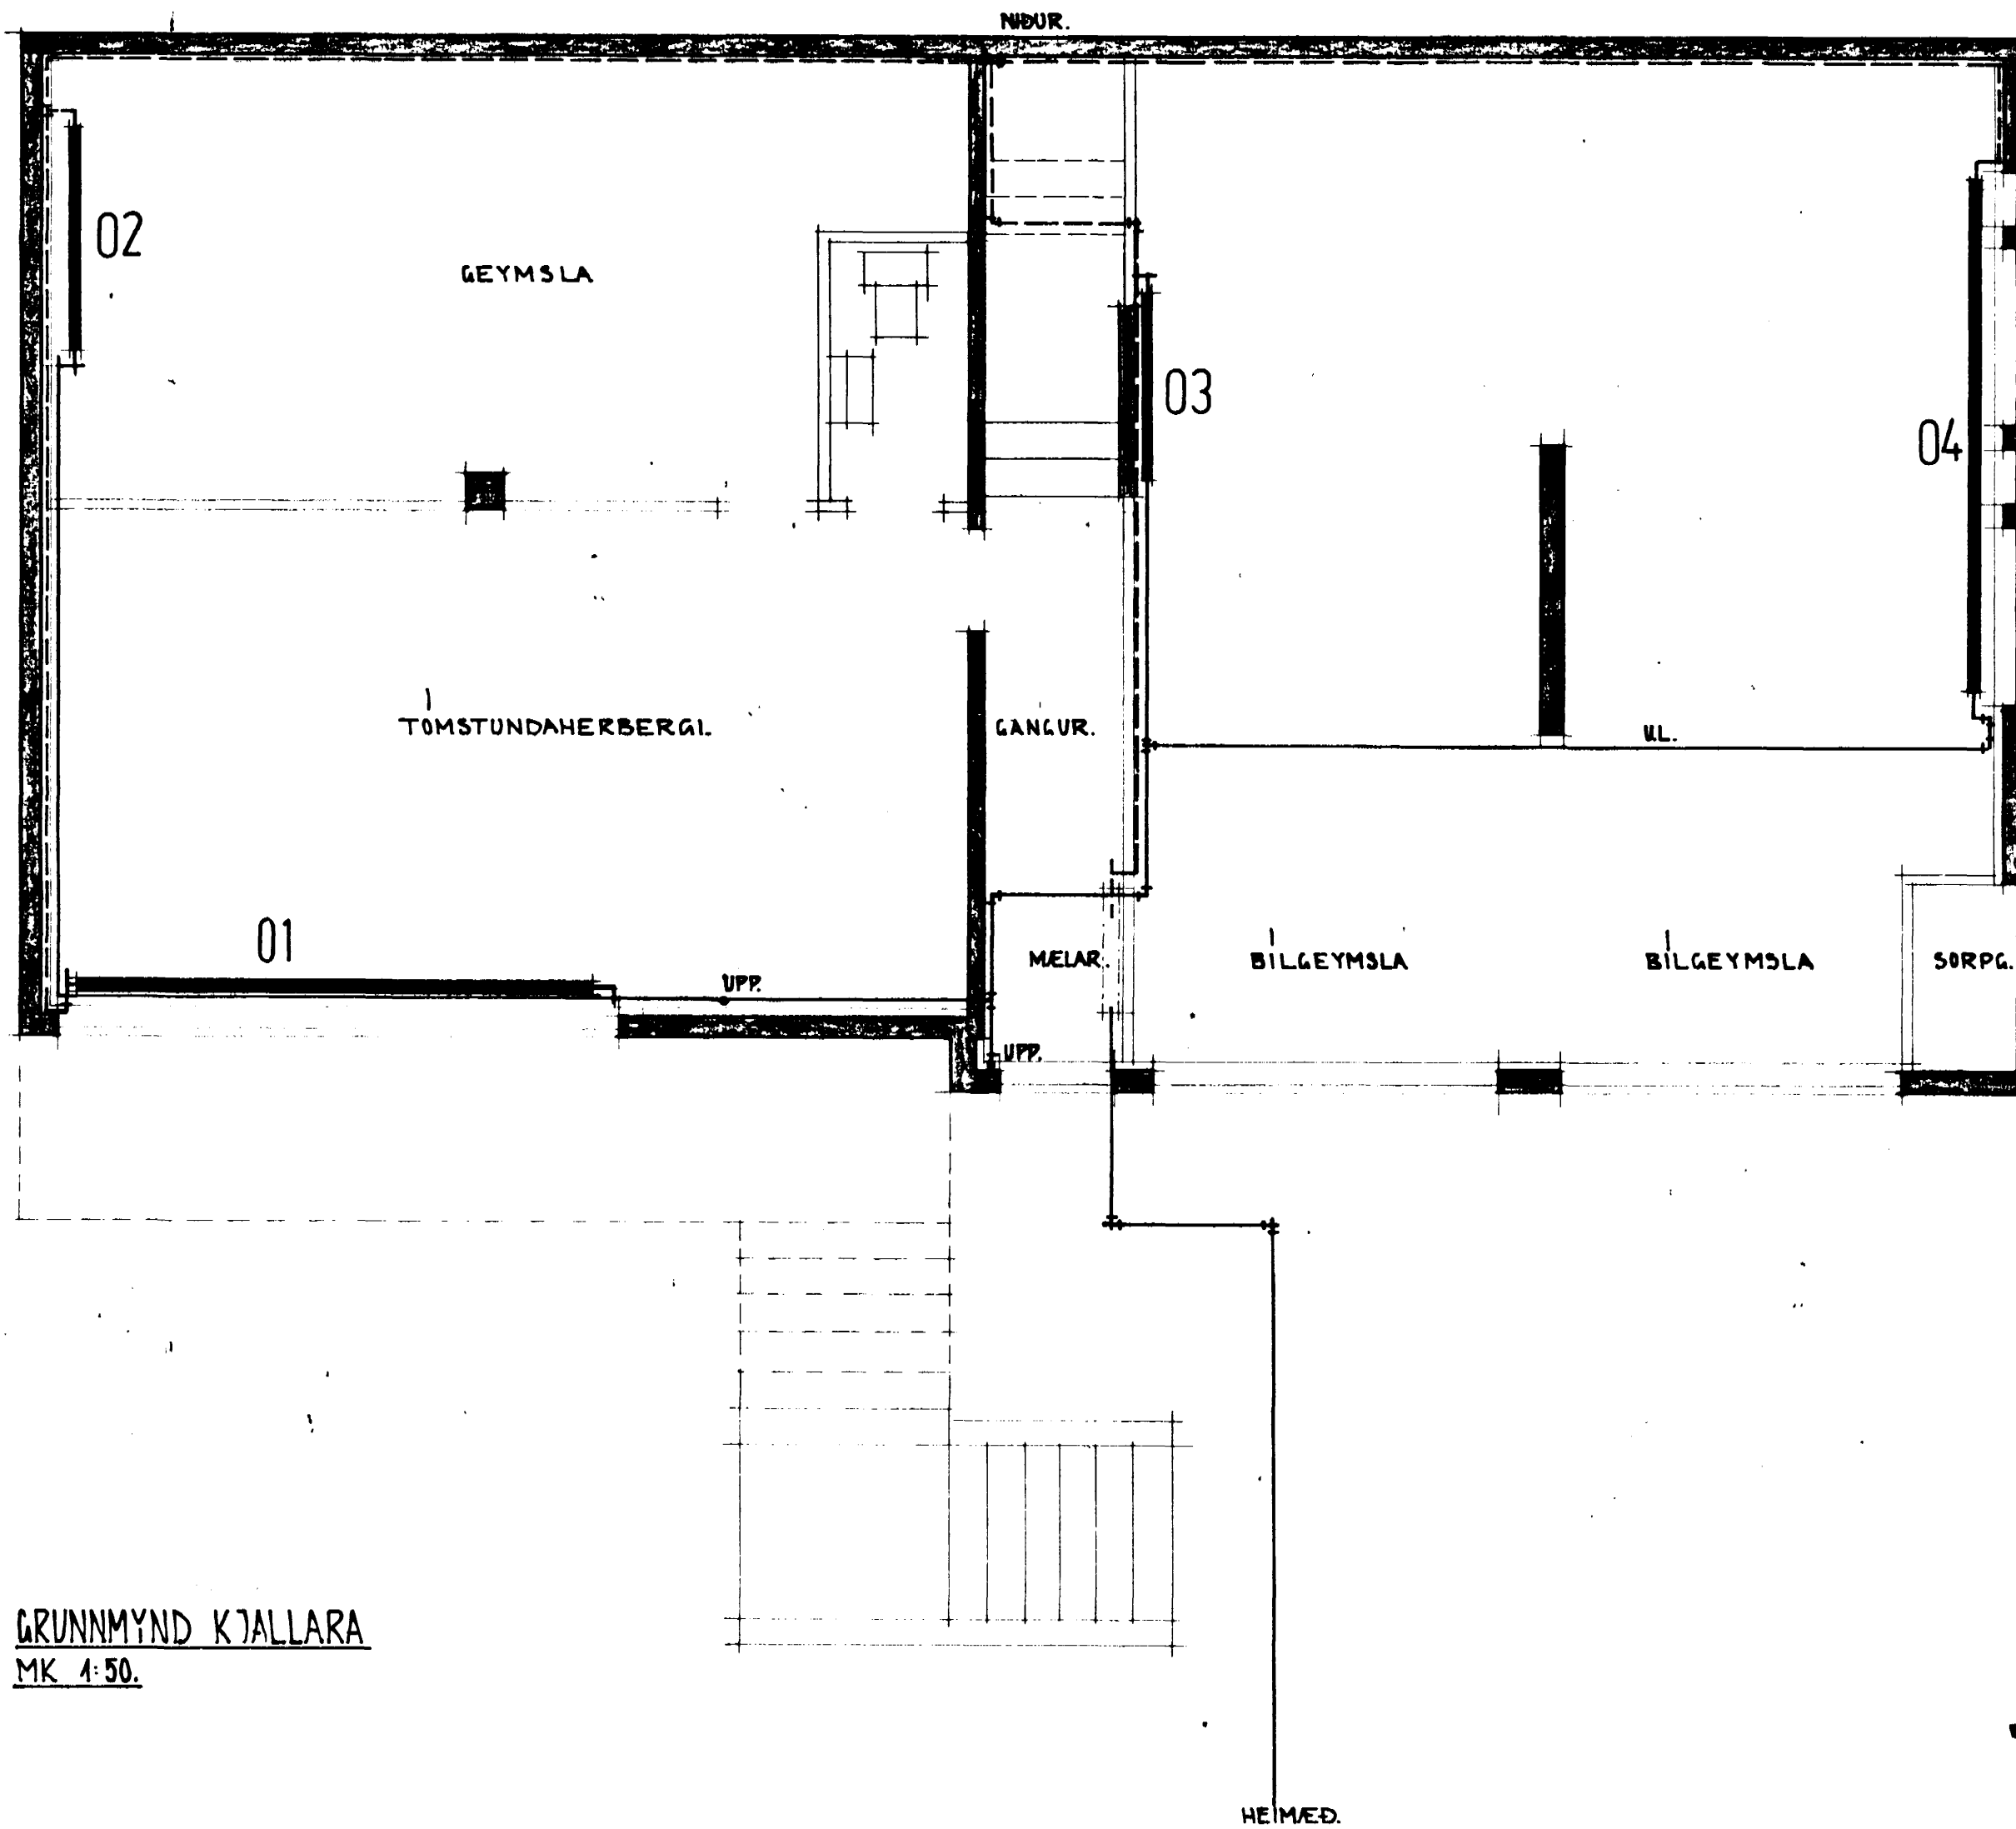


FAGRAKINN 30 HAFNARFIRÐI

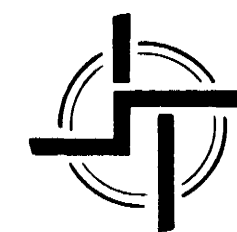

GRUNNMYND KJALLARA
MK 4:50.

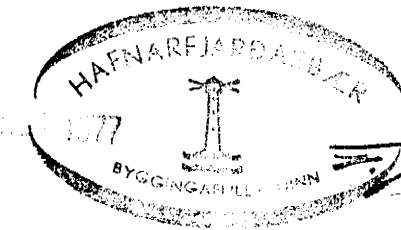

STÖÐALHÚS SÍ

TEIKNISTOFA SUDURLANDSBRAUT 20 SIMI

VERKEFNI	HITALÖGN. GRUNNMYND KJALLARA.	DAGS.	1977.	VERK NR
		MKV.	4:50.	H1
		BR.		
		BLAD NR	3.83.	

Sigurður Guðmundsson *Sigurður P. Kristjánsson*
SIGURÐUR GUÐMUNDSSON SIGURÐUR P. KRISTJÁNSSON FTÍ