



FAGRAKINN 30 HAFNARFIRÐI

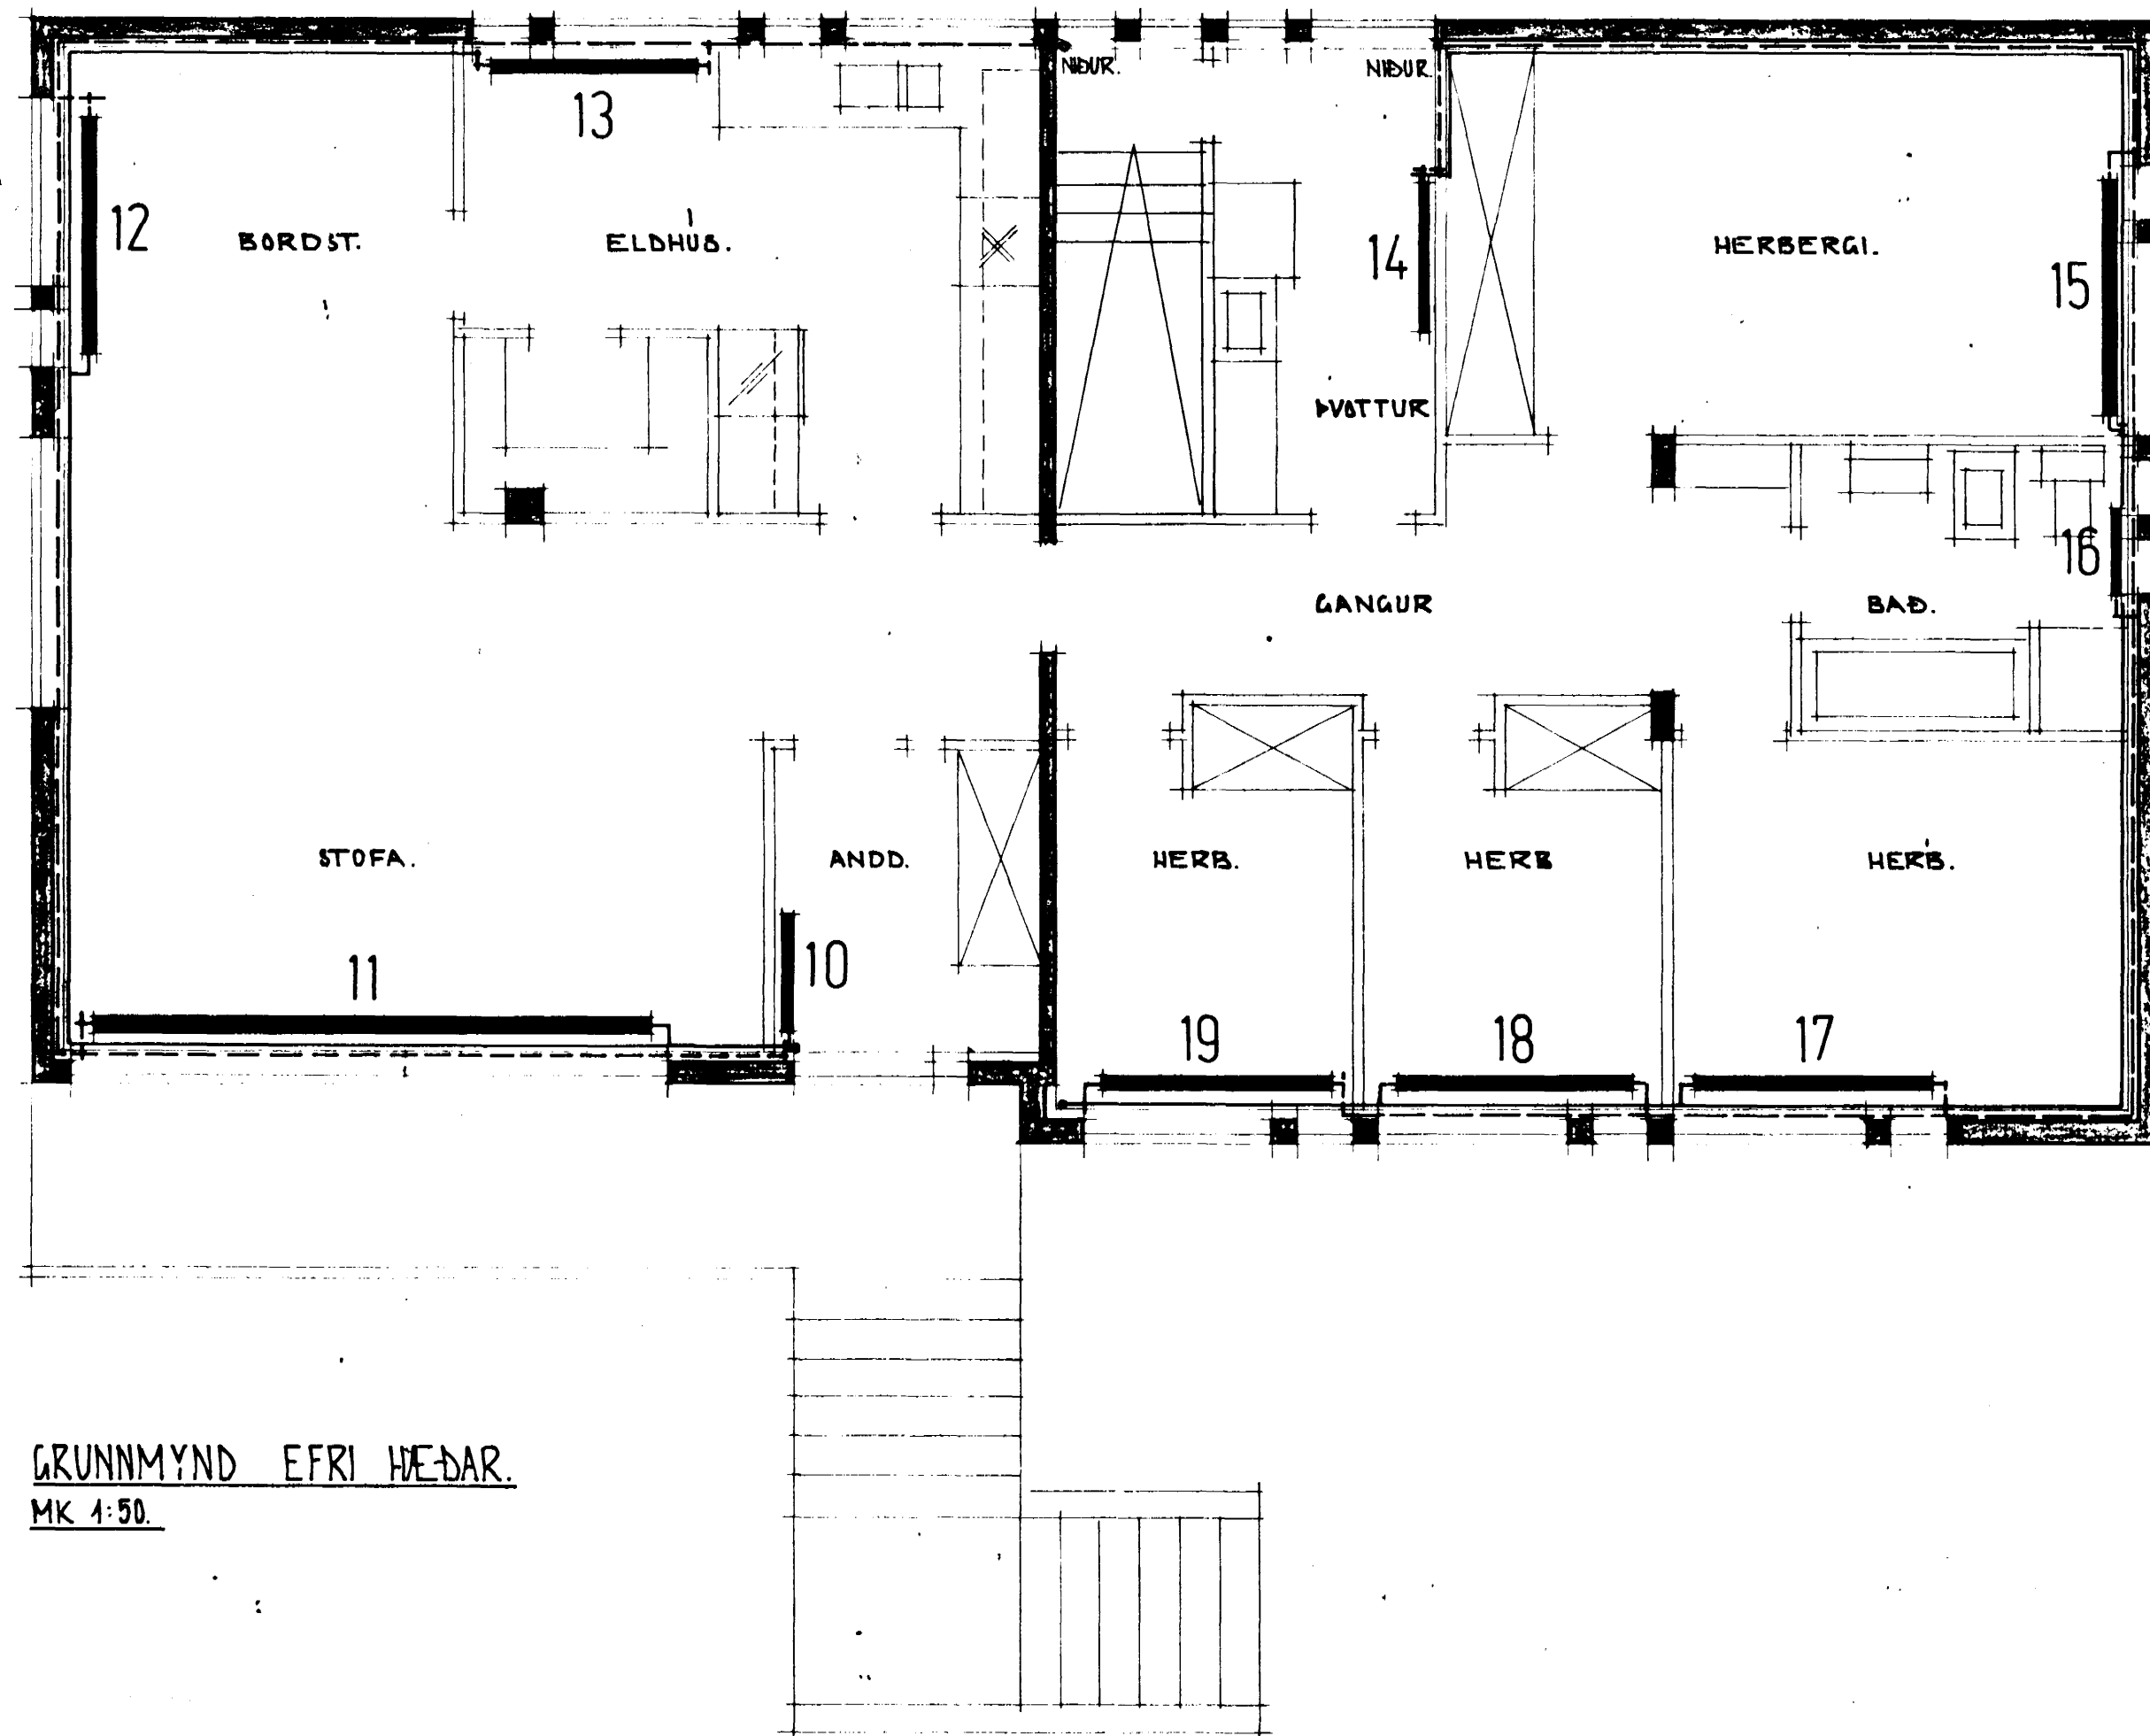

GRUNNMYND EFRI HEDAR.
MK 1:50.

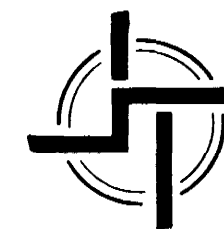

STAÐALHÚS S
F

TEIKNISTOFA SUDURLANDSBRÁUT 20 SIMI 8344.

VERKEFNI	DAGS.	1977.	VERK NR
HITALÖGN. GRUNNMYND EFRI HEDAR.	MKV.	1:50.	H1
	BR.		
	BLAD NR	3.04.	

SIGURDUR GUDMUNDSSON SIGURDUR P. KRISTJÁNSSON FTÍ