



FAGRIHVAMMUR 16\_

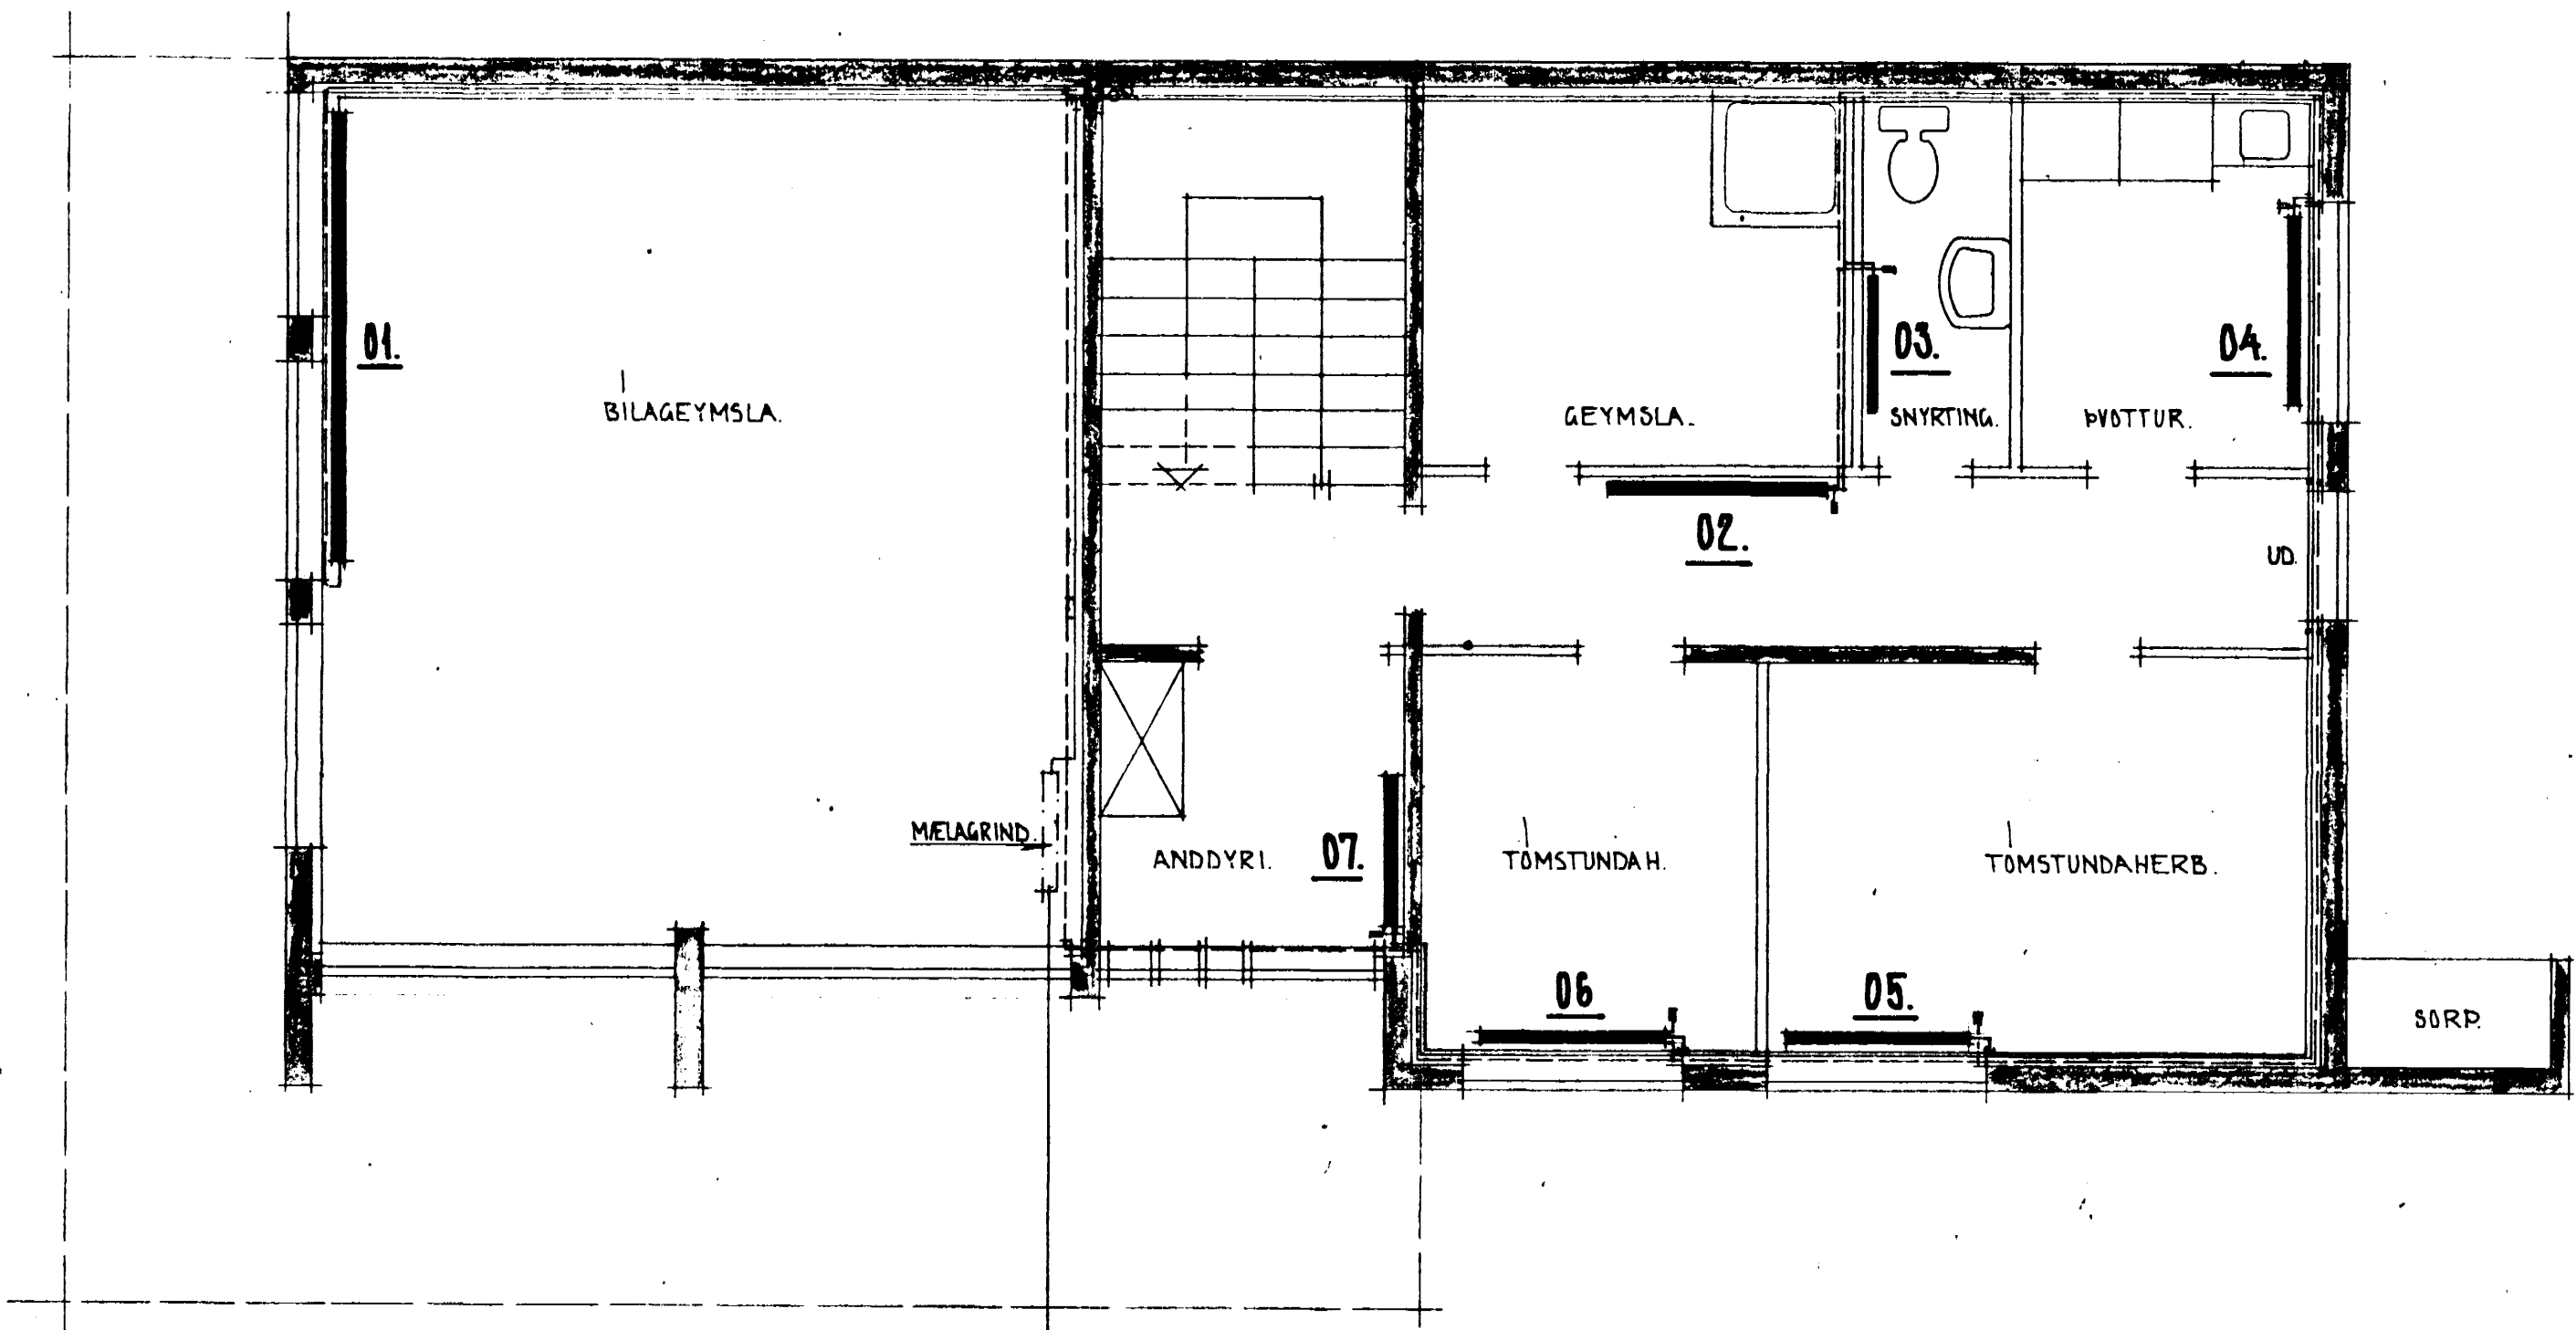

GRUNNMYND NEDRI HÆÐAR MK 1:50\_

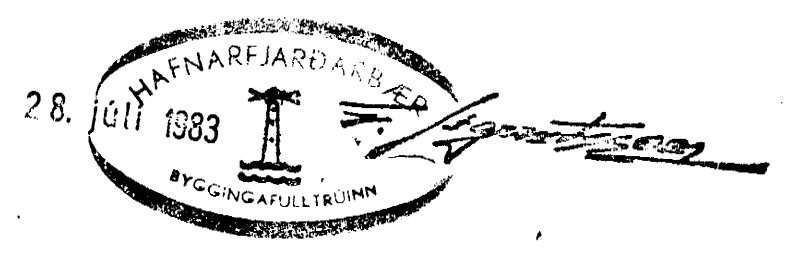

**STADALHÚS** S  
 TEIKNISTOFA SÍÐUMÚLA 31. SÍMI 83141.

VERKEFNI	DAGS.	1979.	VERK NR
HITALÖGN GRUNNMYND K7ALLARA.	MKV.	1:50.	<b>H.3.</b>
FAGRIHVAMMUR 16_ HAFNARFIRÐI.	BR.	Jul 83. SK.	
	BLAD NR	3.02.	
Sigurður Guðmundsson SIGURÐUR GUÐMUNDSSON		Sigurður P. Kristjánsson SIGURÐUR P. KRISTJÁNSSON FTÍ	