

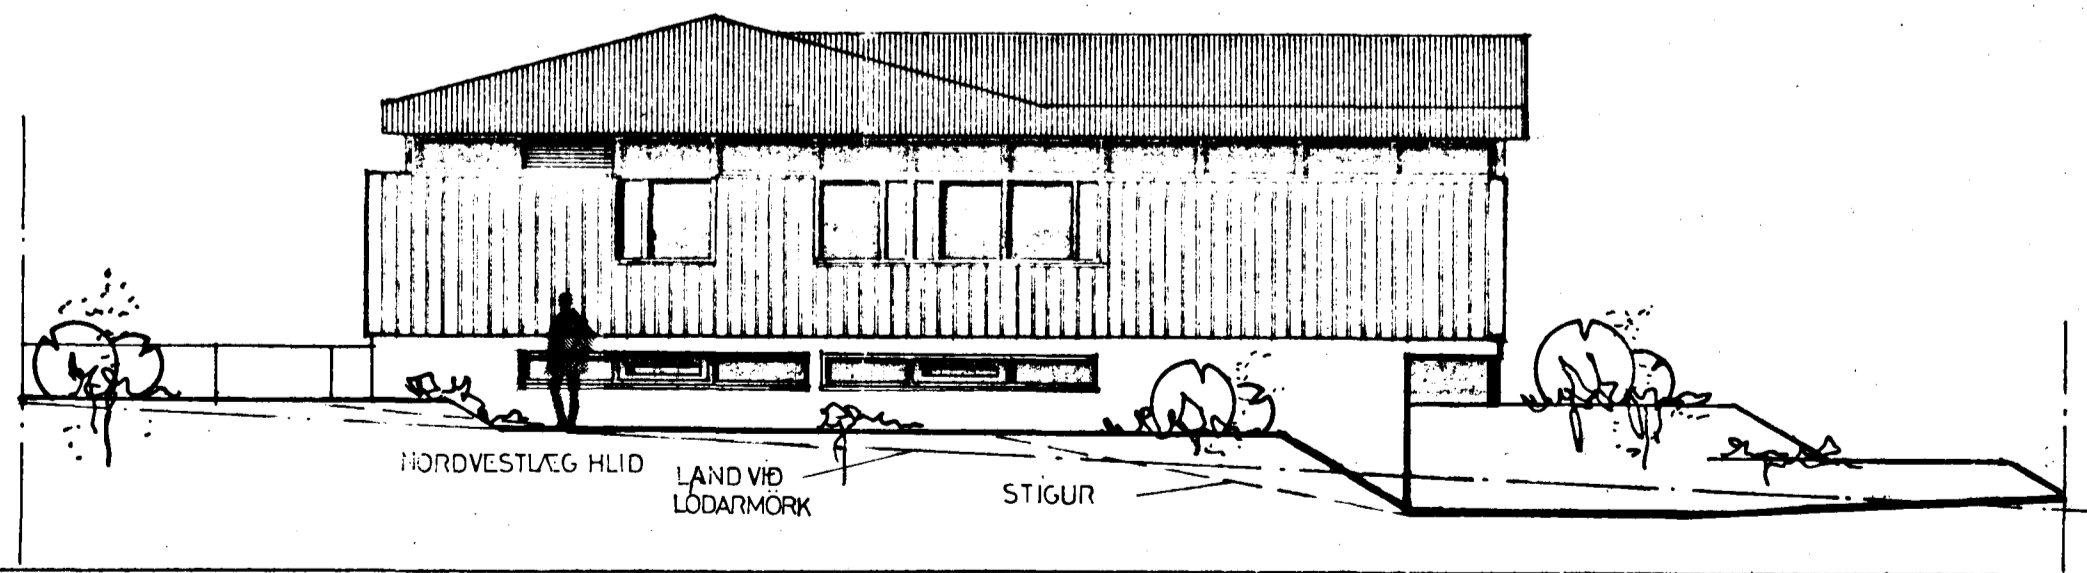
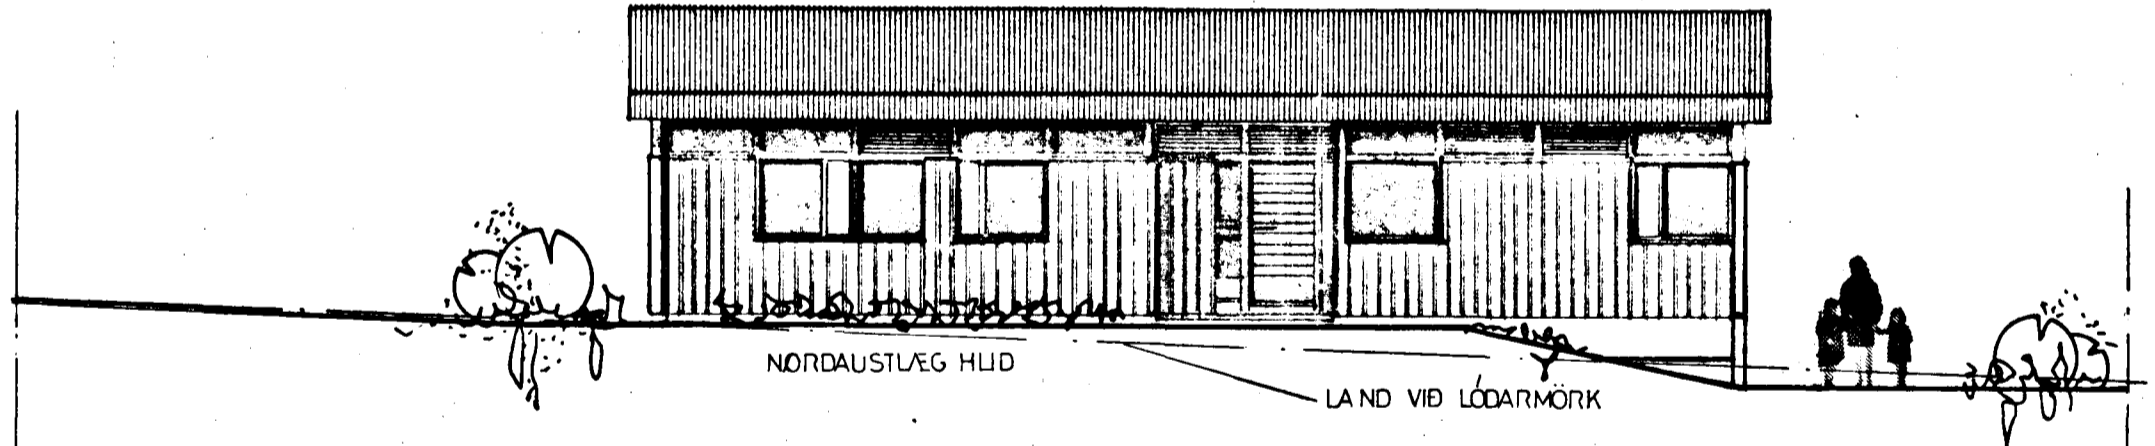


Samþykkt á fundi bygginga-
nefndar þ. 28/11/1979
BYGGINGAFULLTRÚINN
Í HAFNARFIRDI

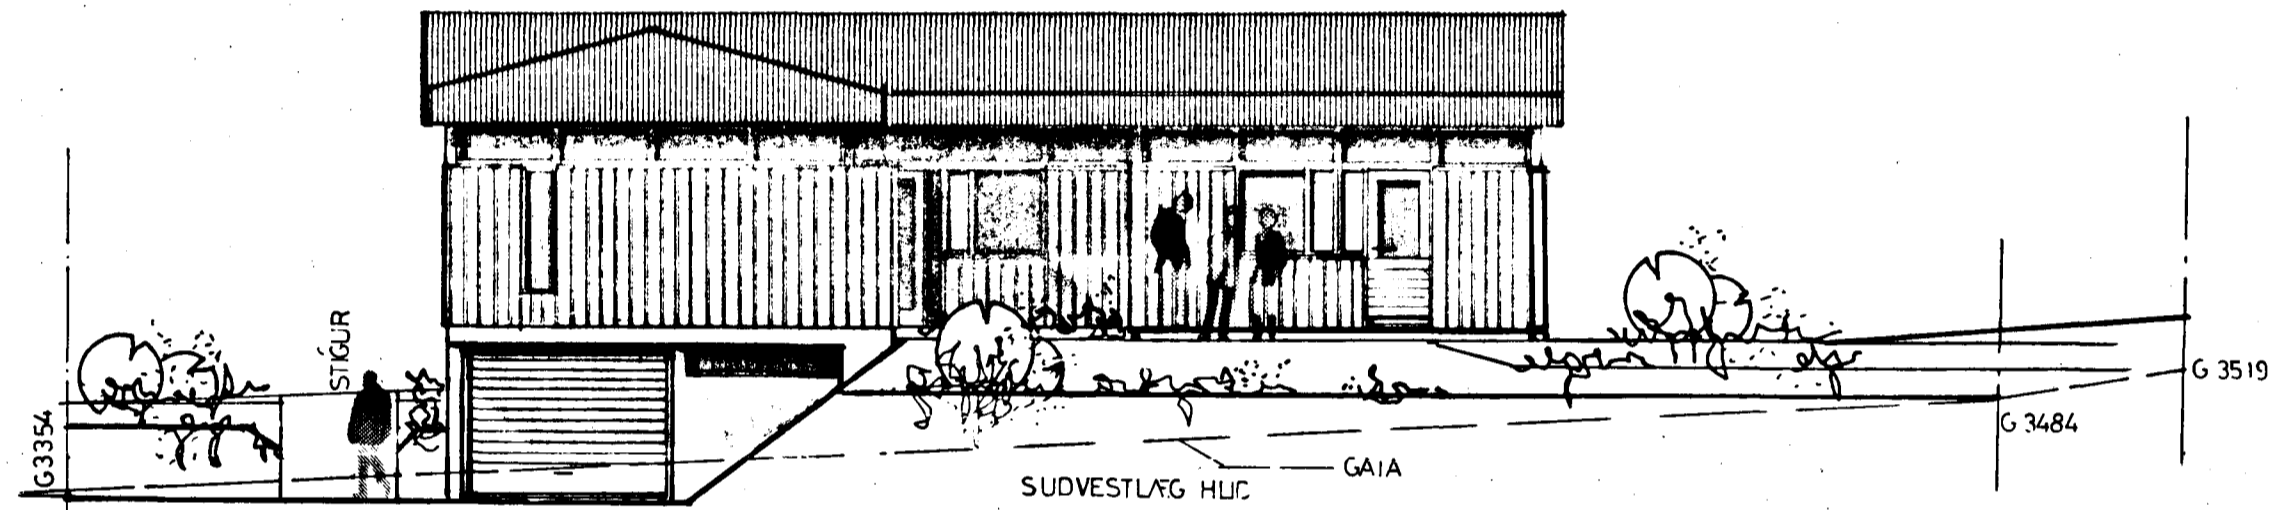

143

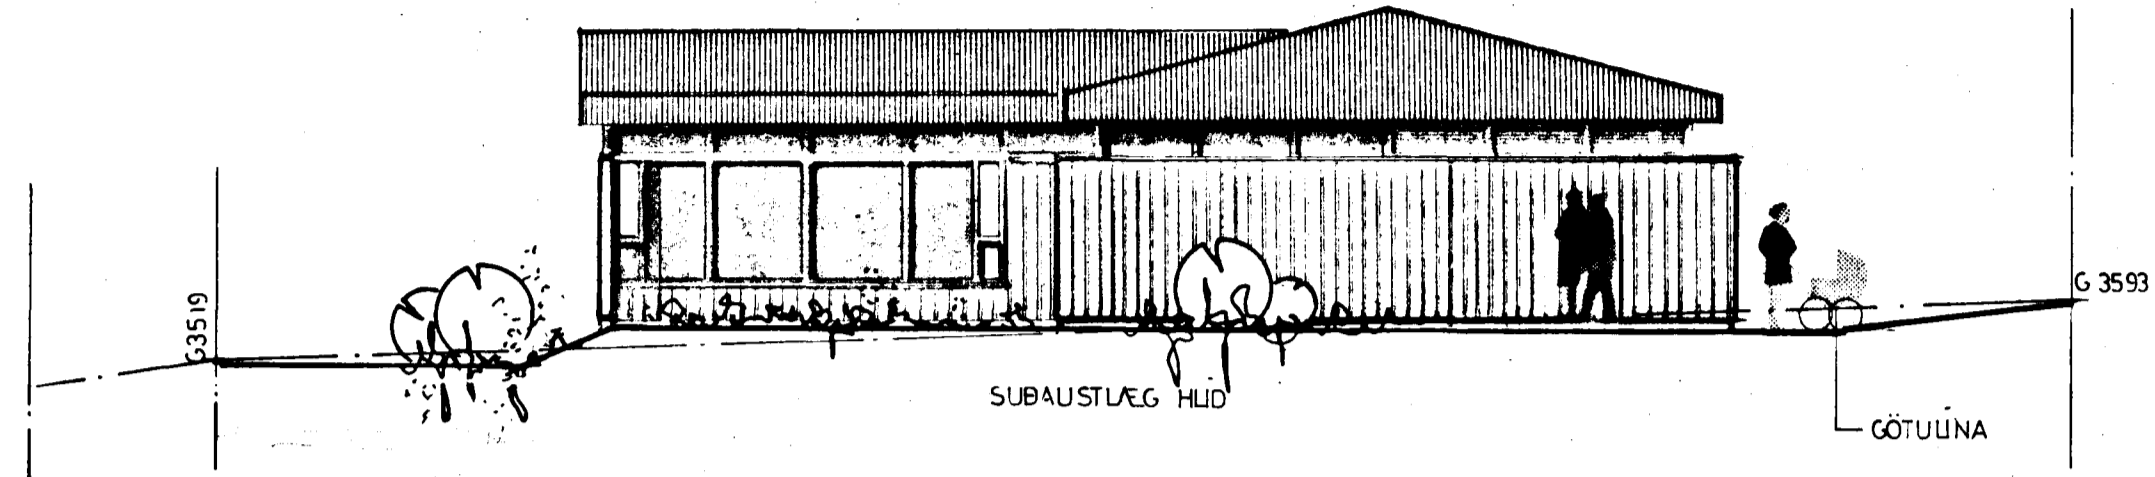

MÆLIKV 100	BREYTT MARS 80 AVO	VERKEFNI KRISTINN JOHANNESSON FAGRIHVAMMUR 1 HAFNARFIRDI	VERK NR 189
DAGS-TEIKNAD NOV 79 AVO	SIGN <i>[Signature]</i>	TEIKNING UTLIT	TEIKN NR 102
HÖNNUN TEIKNISTOFAN AVO A. VIDAR OLSEN TFR BORGARTUNI 18 RVK S. 11560			