





GRUNNMYND 1. HÆÐ 1:50

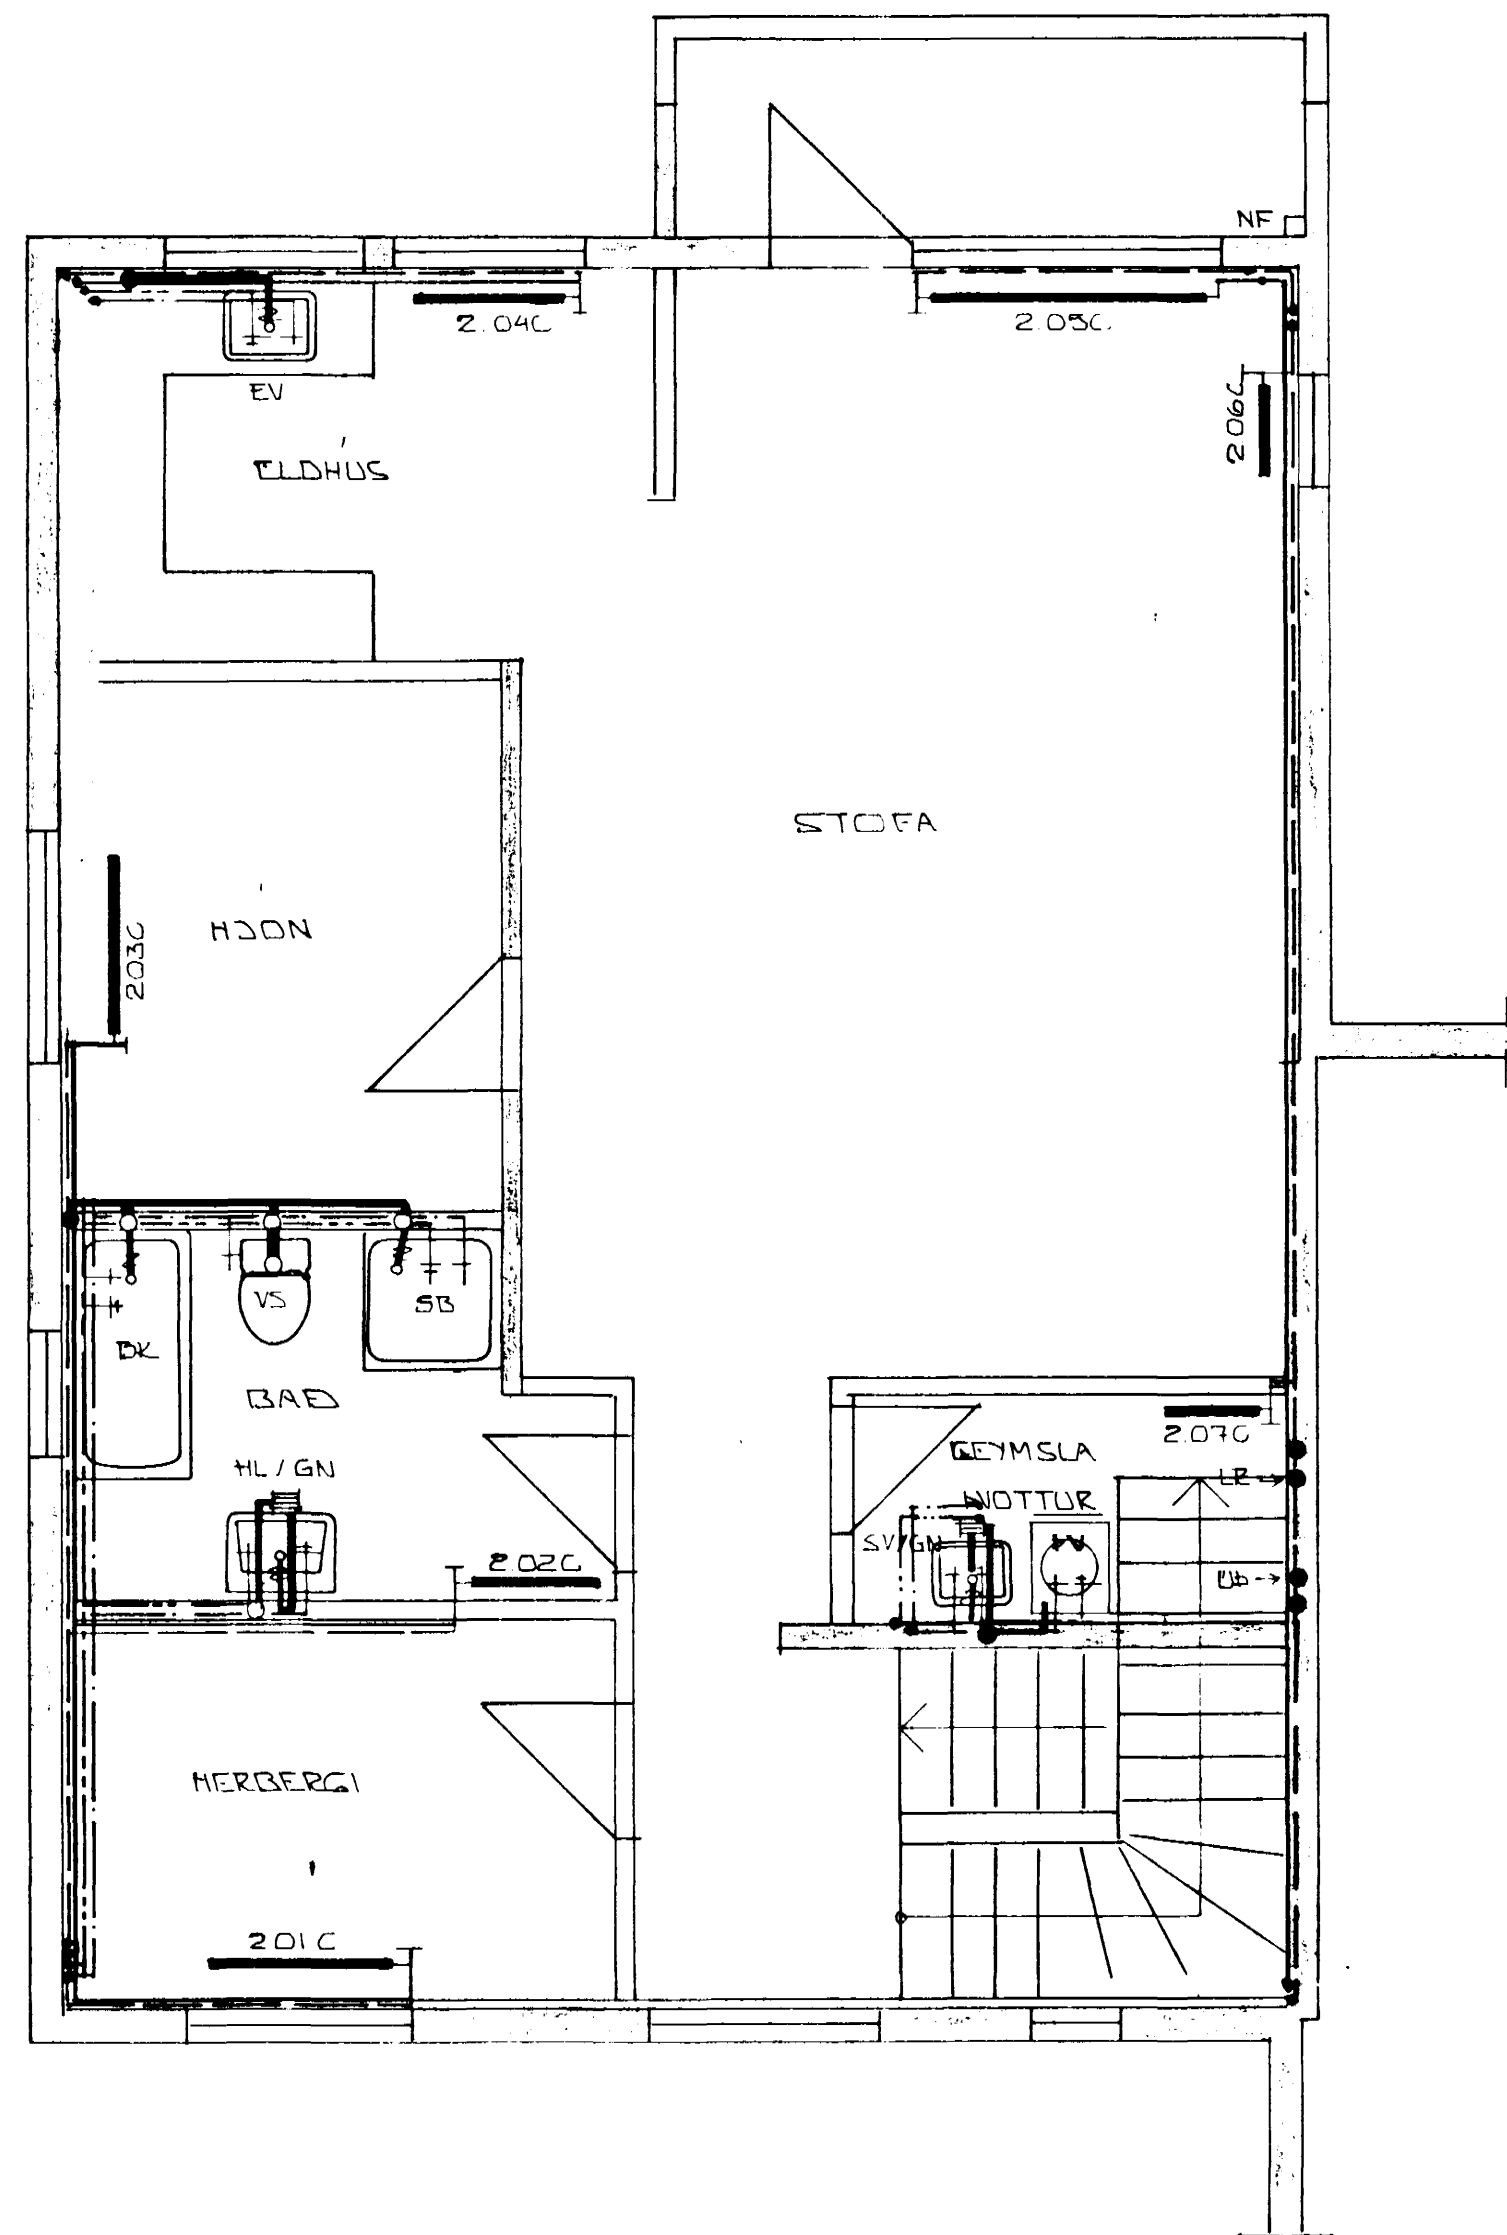

GRUNNMYND 2. HÆÐ 1:50

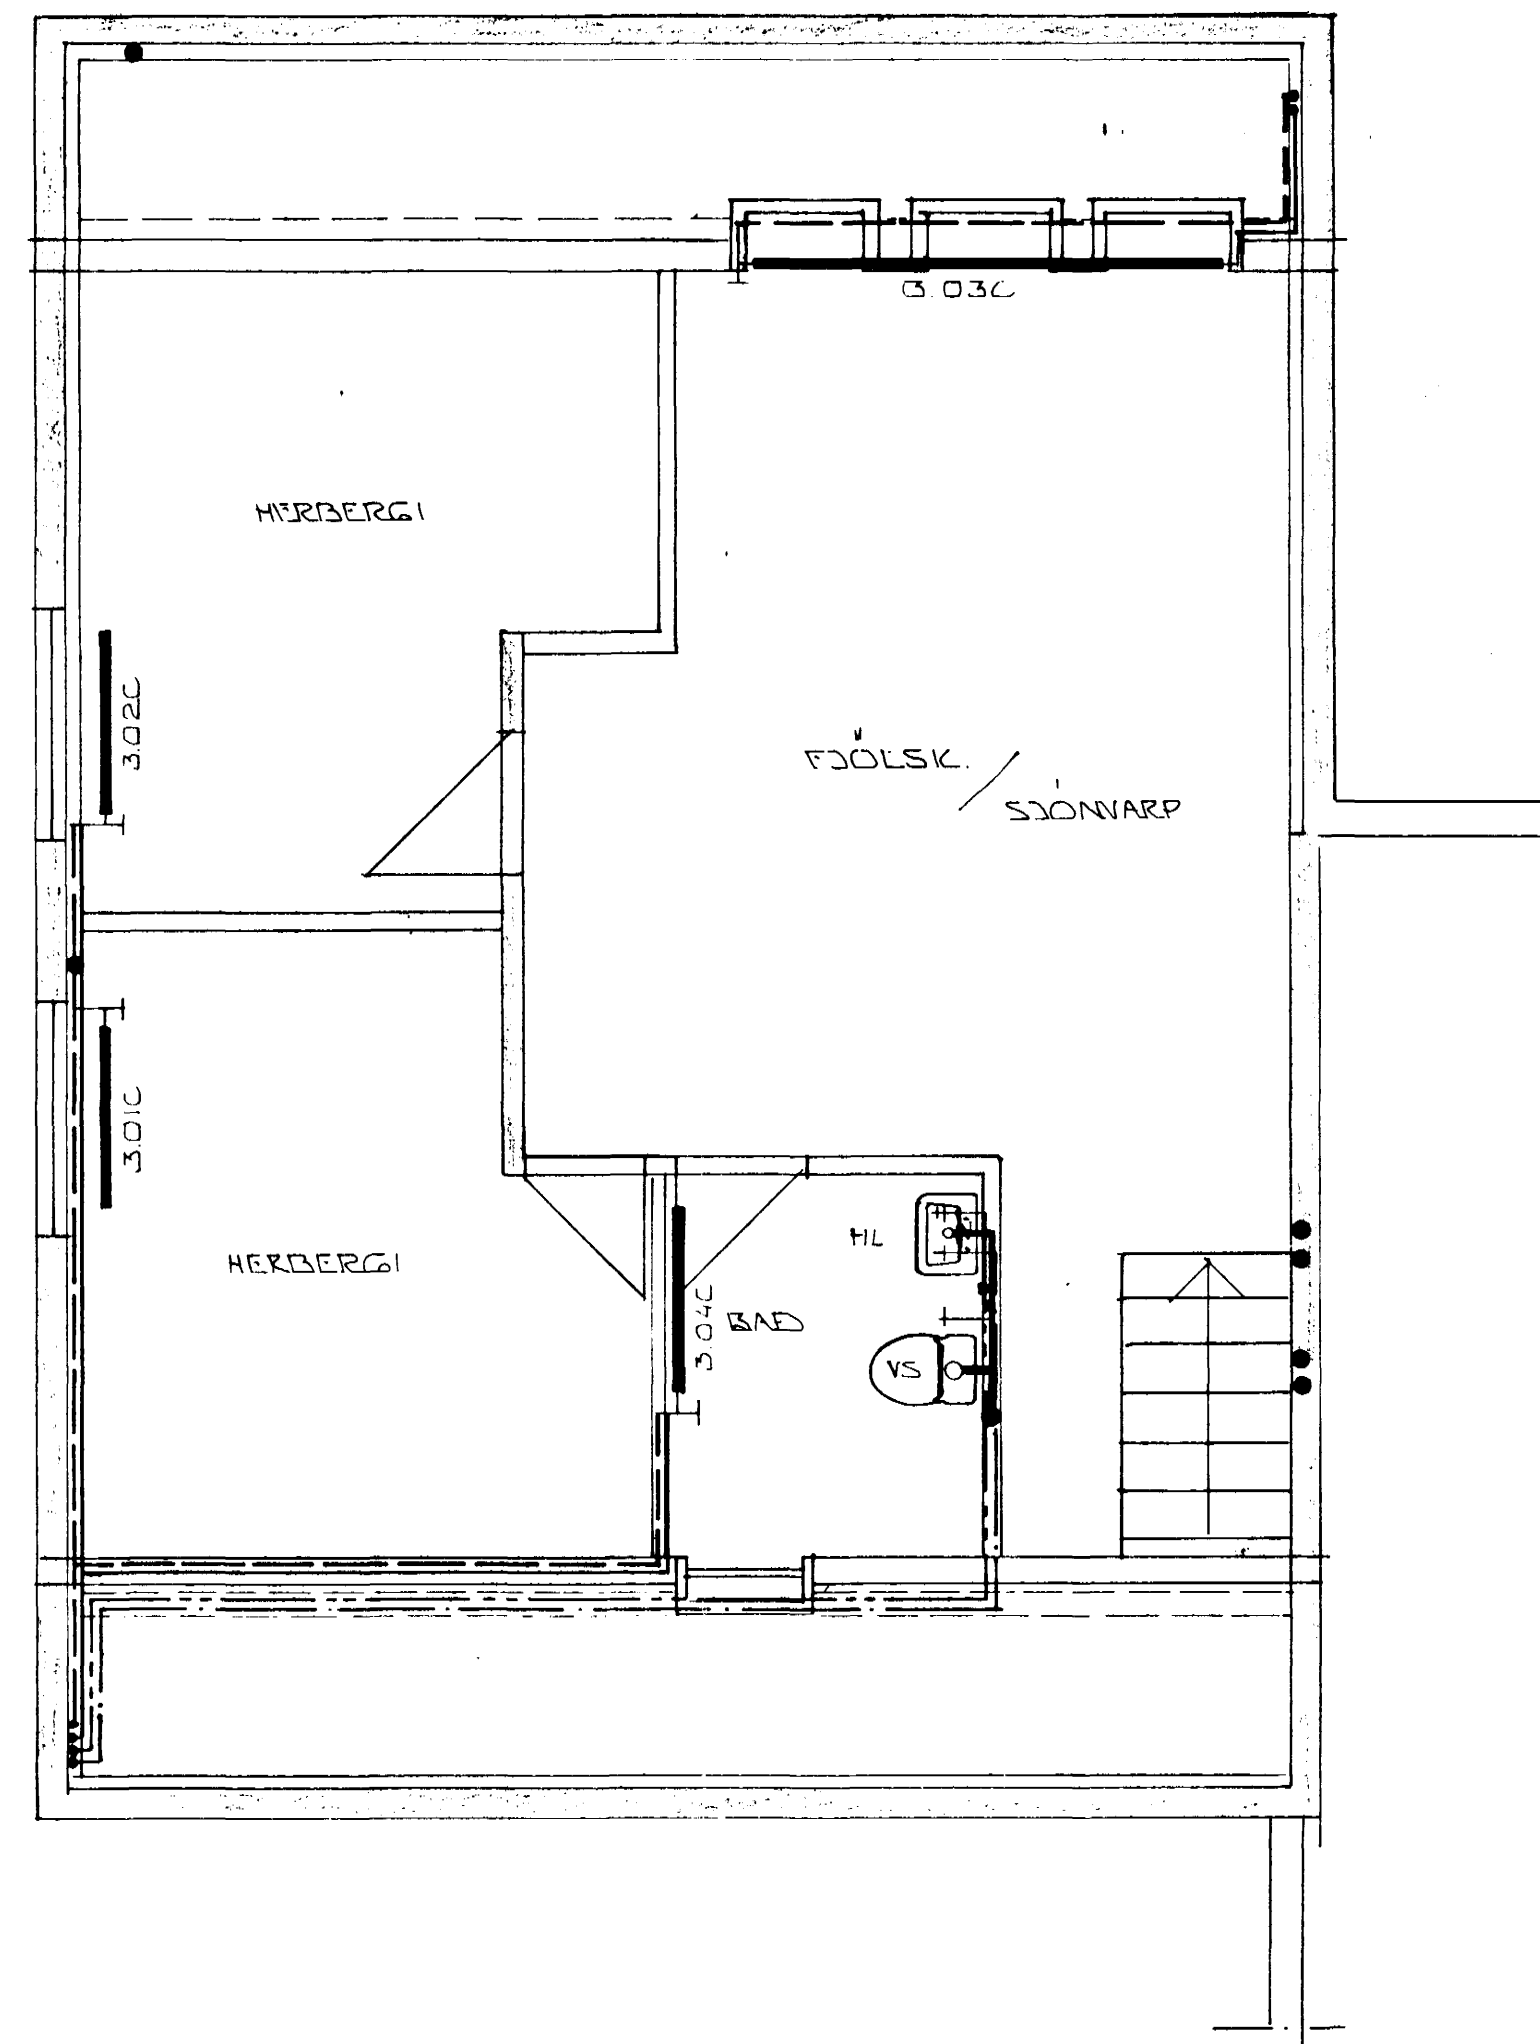

GRUNNMYND RISHÆÐAR 1:50

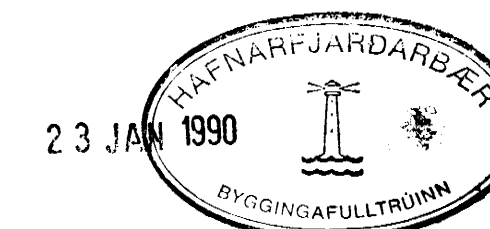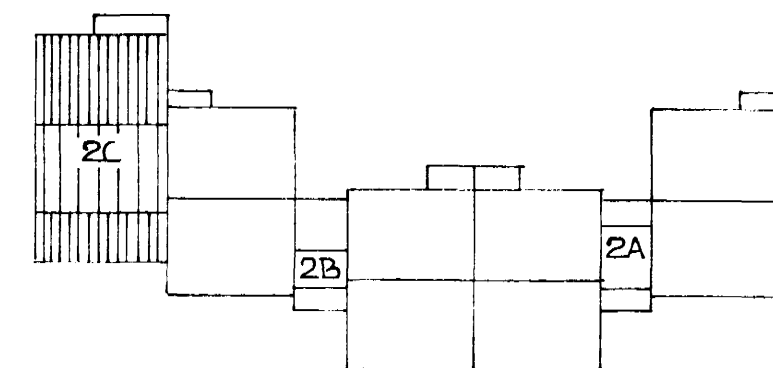

01	4.1.90	LÖGNUM DREYTT	
BR.NR.	DAGS	EDLI DREYTINGAR	SIGN.
FAGRIHVAMMUR 2 C. HAFNARFJÖRÐUR			DAGS APRIL 80
HITA OG VATNSLAGNIR GRUNNMYND			HANNAE UD
MELIKV. 1:50			TEIKNAR / UD
SIGURÐUR ÞORLEIFSSON TEKNIFRÉBINGUR F.T.F.I.			VERK NR 8812
STRANDGÖTU 11 HAFNARFJÖRÐUR SÍMI 54751			BLADNR. 2-19