



Samþykkt á fundi bygginga-
nefndar þ. 22.8.1990

BYGGINGAFULLTRÚINN
LHAFNARFIRÐI

Jon Sigla

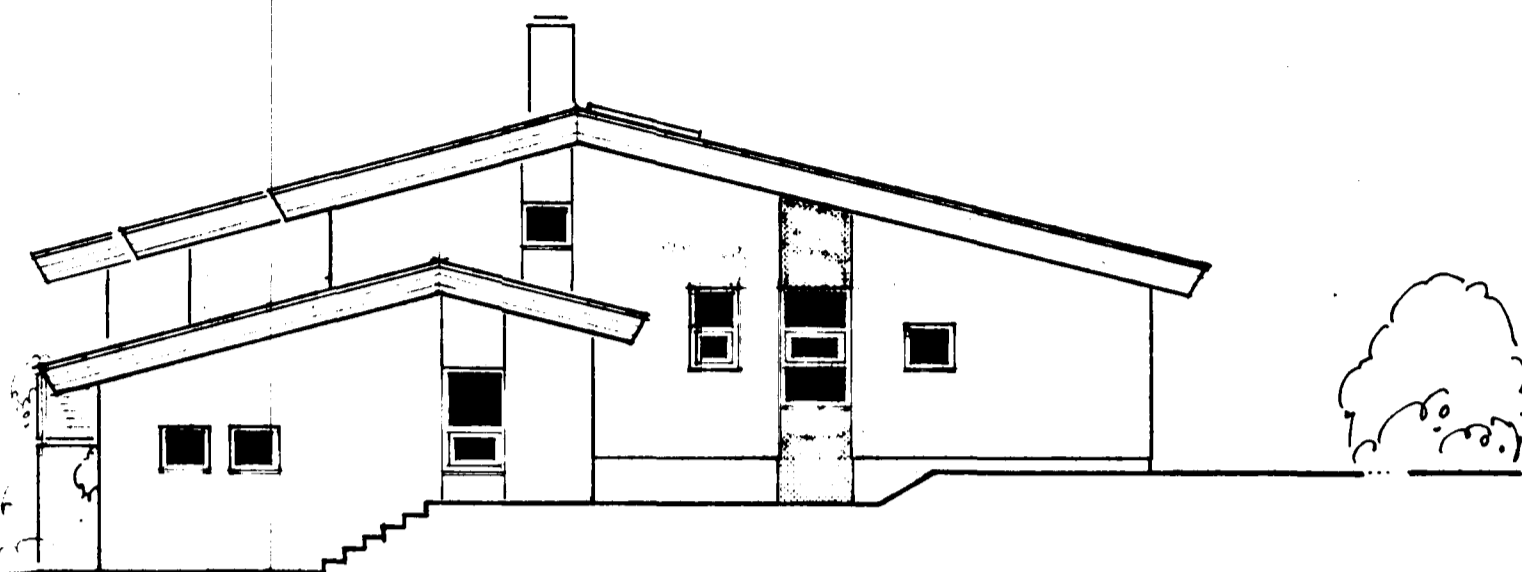


SUÐ - AUSTUR
MKV. 1 : 100

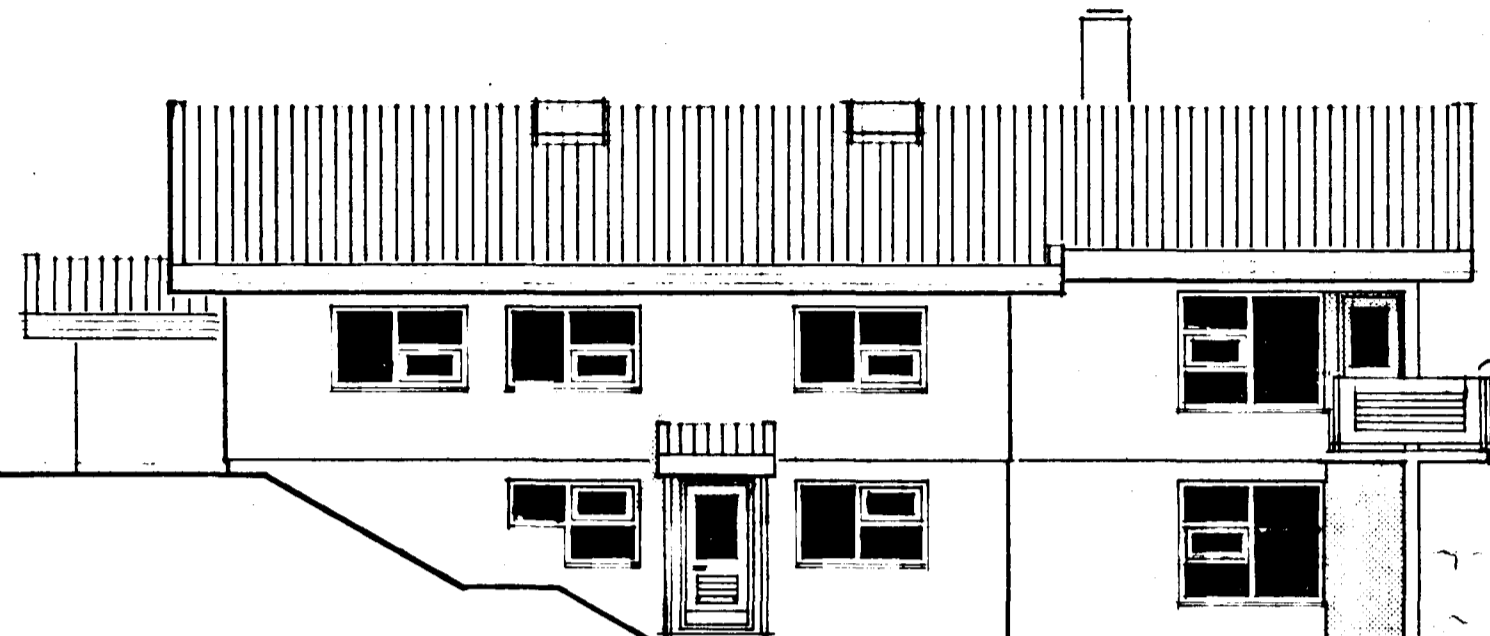

NORÐ - AUSTUR
MKV. 1 : 100



NORÐ - VESTUR
MKV. 1 : 100

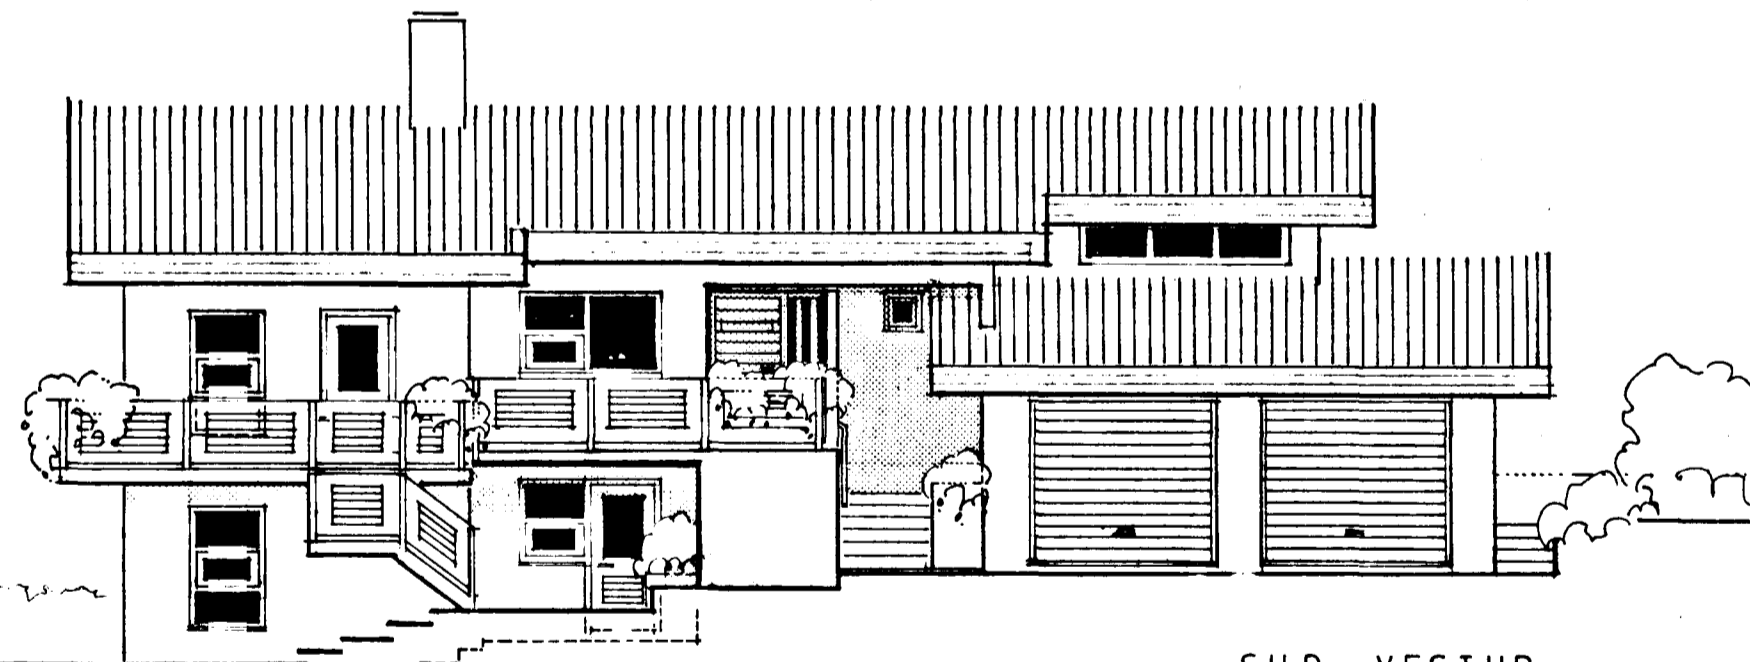

SUÐ - VESTUR
MKV. 1 : 100

FA GRÍHVAMMUR 7

REYKJAVÍK 16. 8. 1979

BREYTT 29.12.1979

BREYTT 21.07.'90

Ami

HAFNARFIRÐI
BYGGINGA-NEFNDARTEIKNING
TEIKN. NR. 01.03

Ami Friðriksson

FA 1
NÉSVÉGI 64. S. 241 68