



Fálkakraun 10
Lágspenna
efri hæð

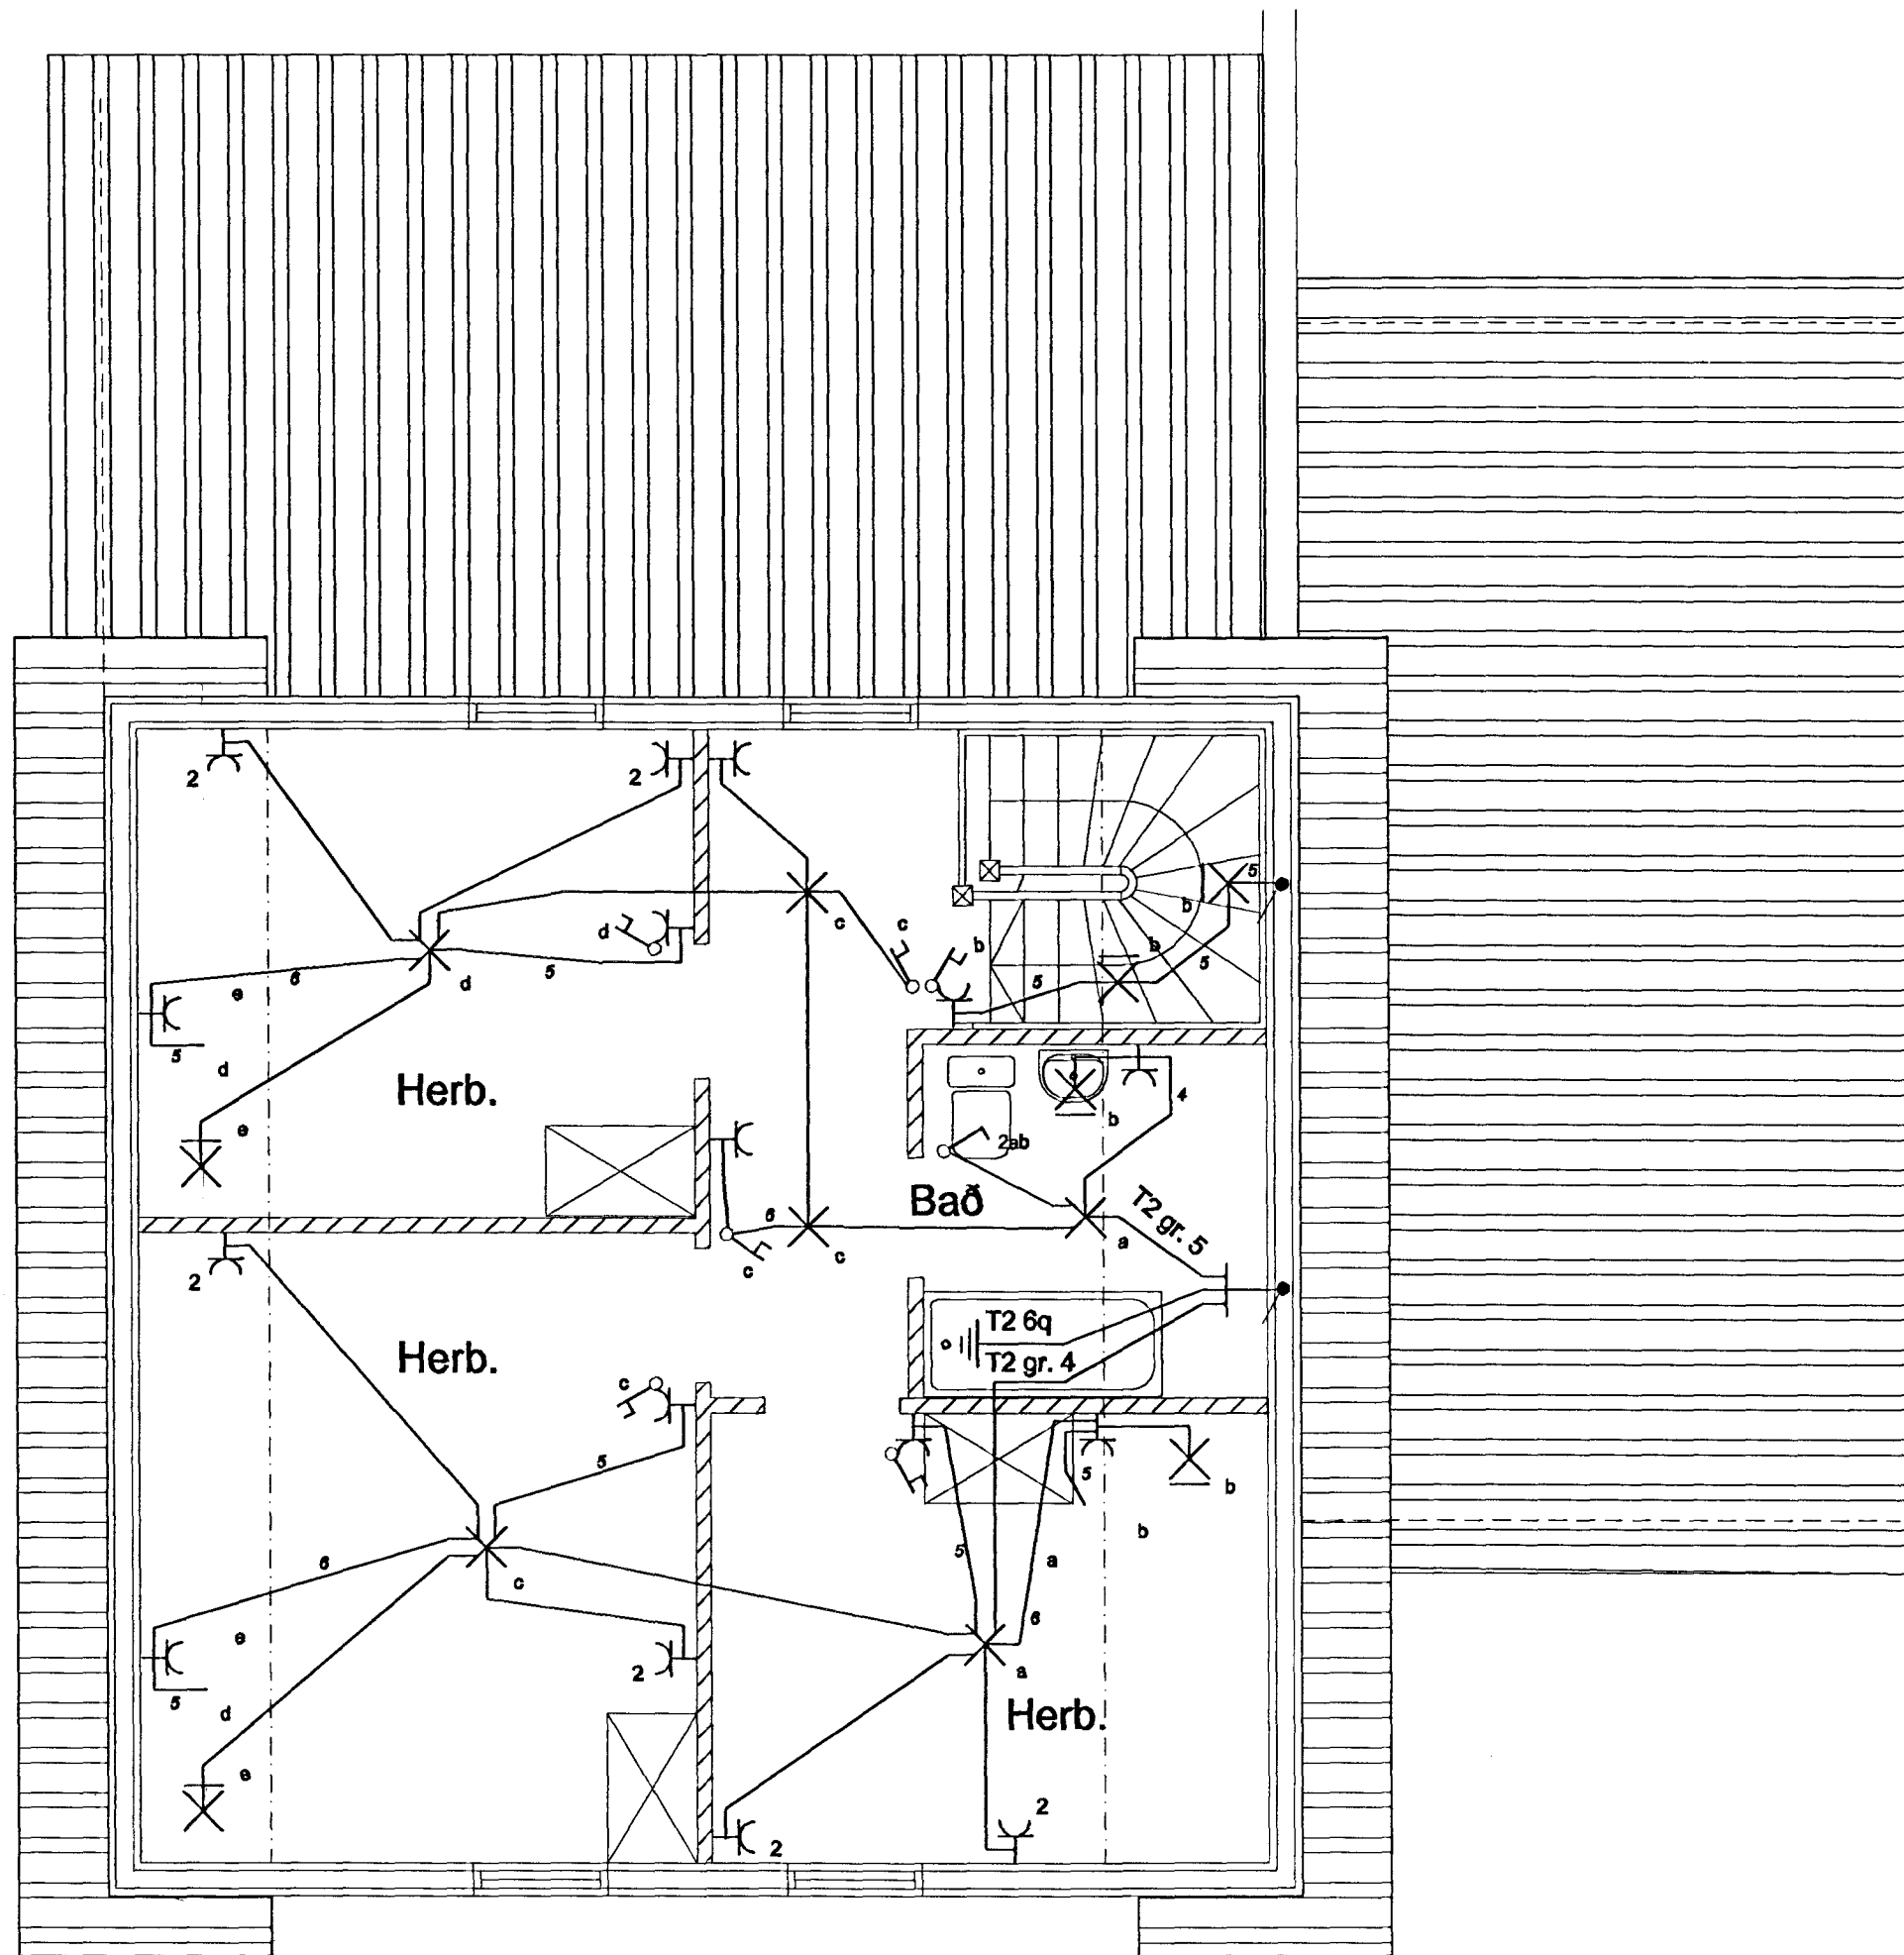

Fálkakraun 10
Smáspenna
efri hæð

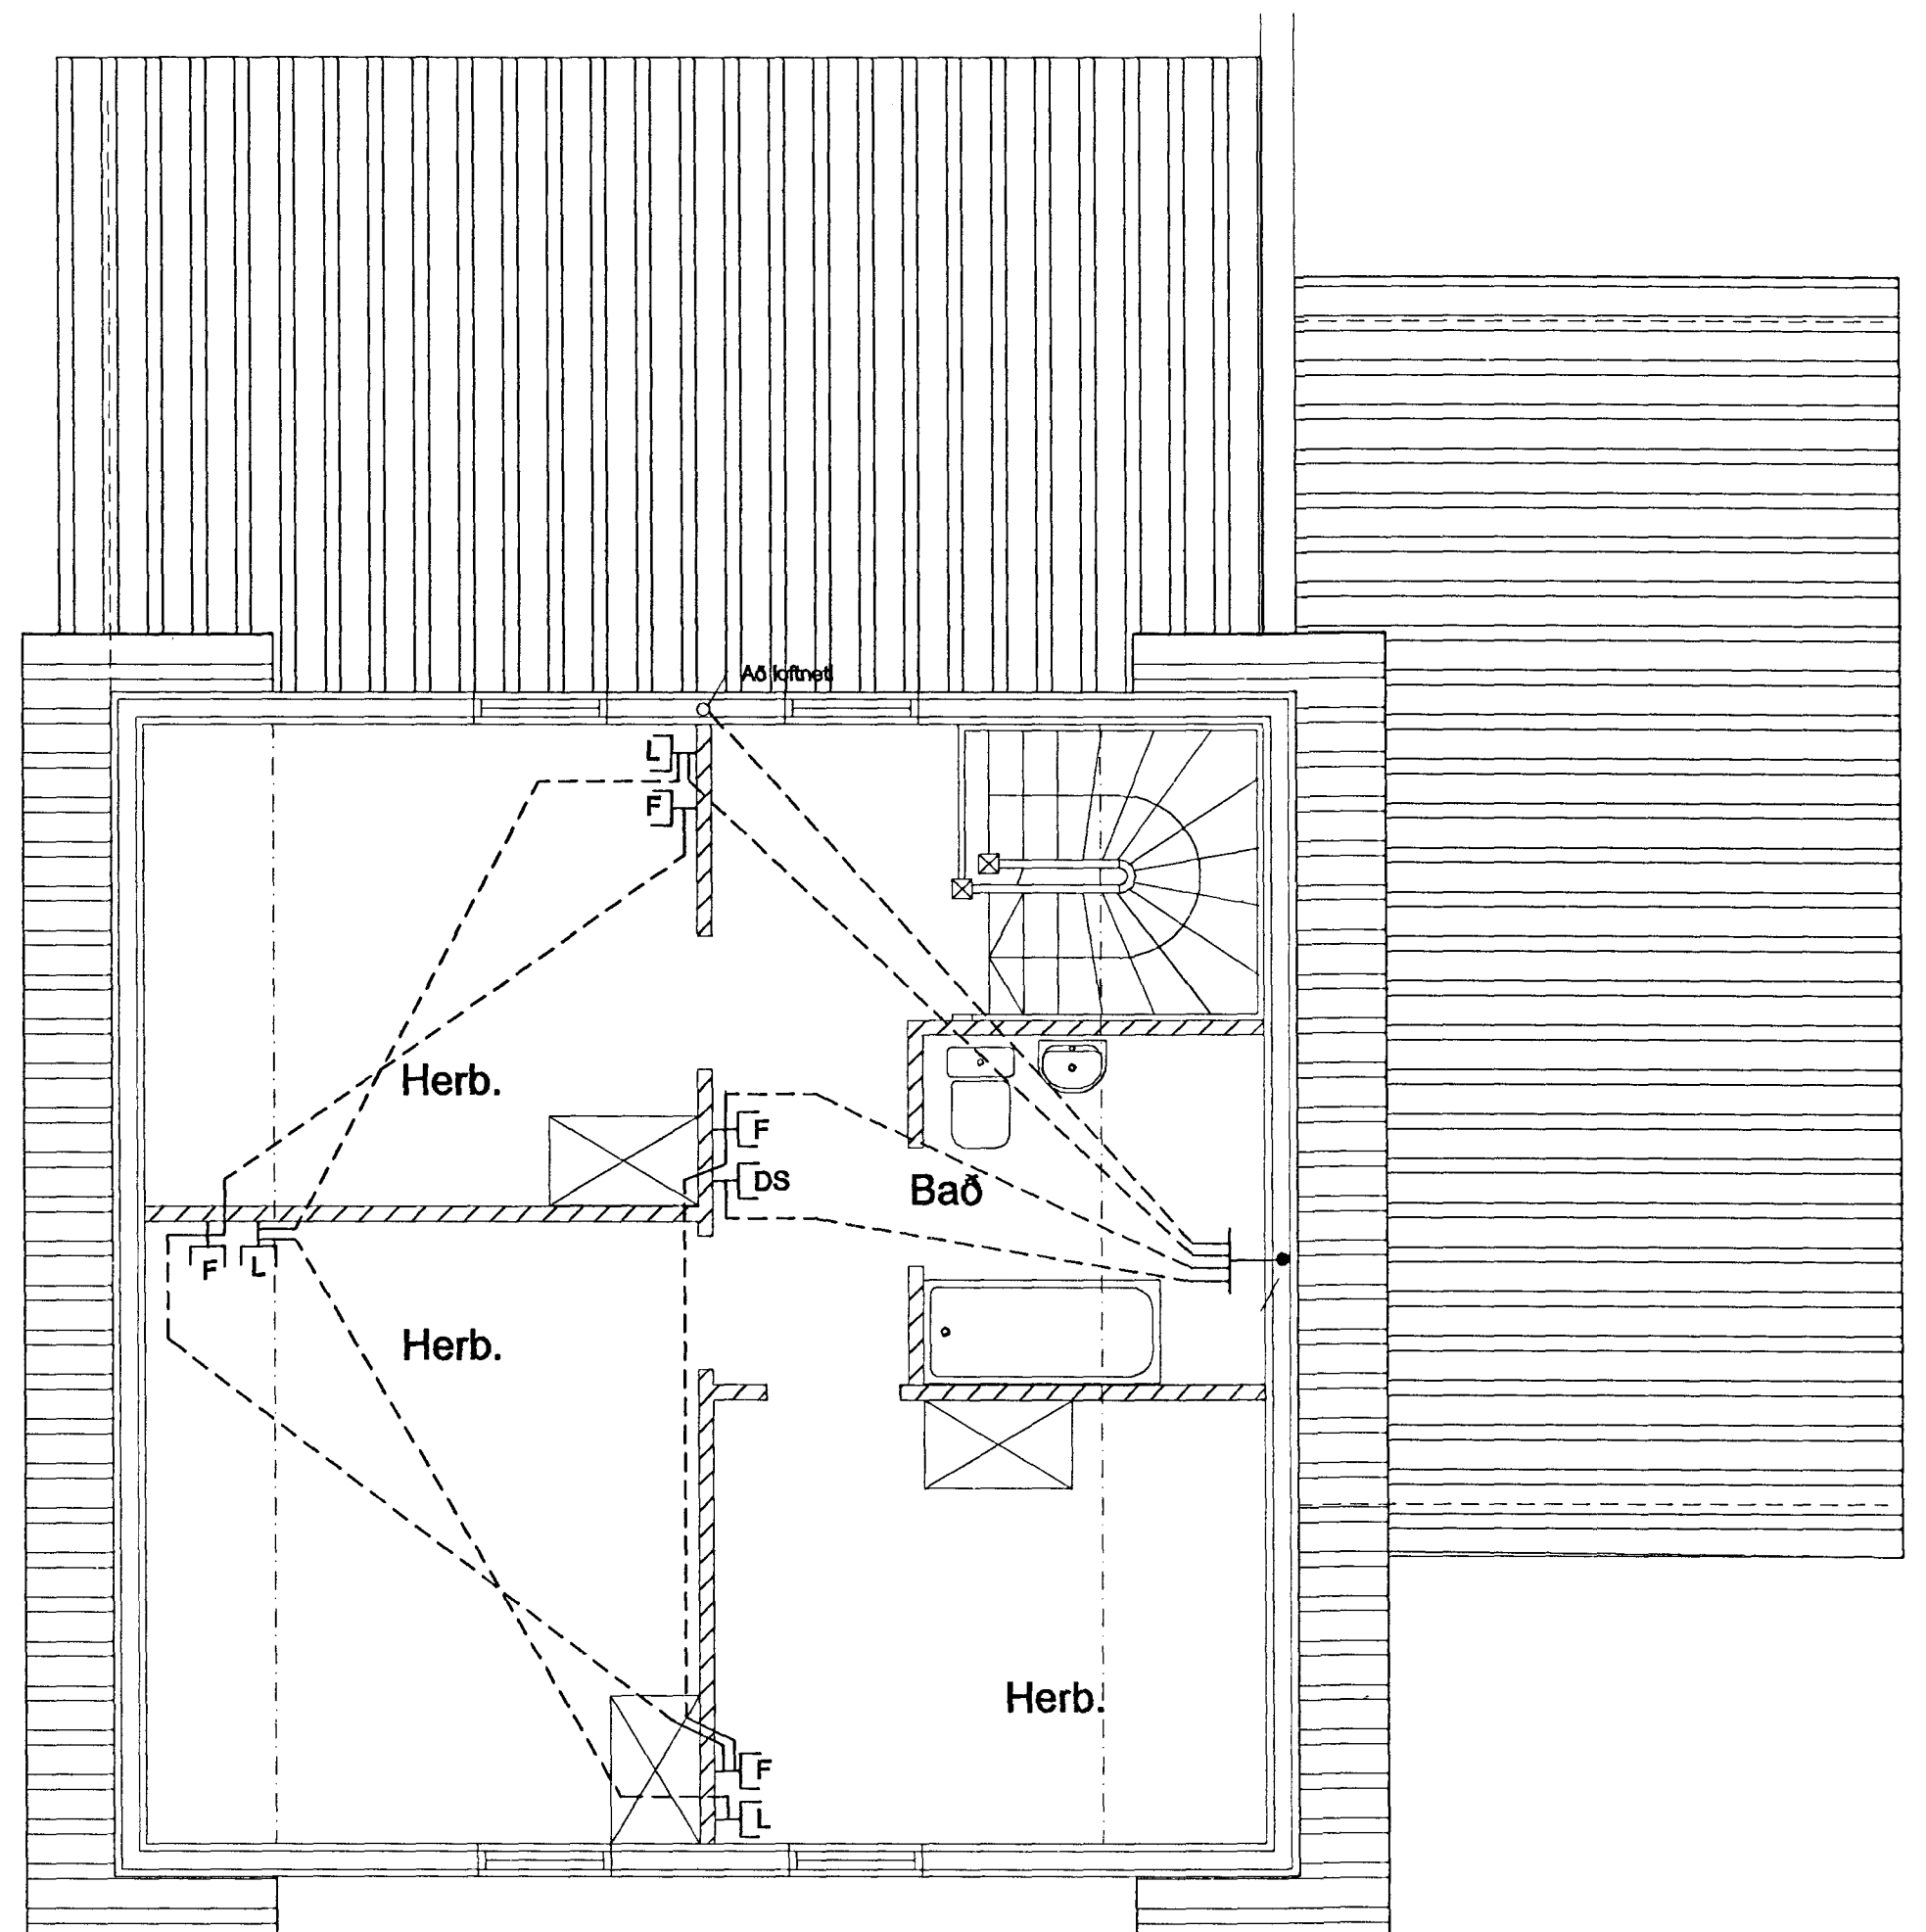

Elys

Raflagnateiningar

Strandgata 28 Hafn.
s. 565-4755 fax: 565-4831

Póður Kristjánsson Rafv.m. kt. 040851-4969
V. Elma Cates Tætnit. kt.131155-3529

Fálkakraun 10 Hafnarfirði

Fullnaðateikning

Lágspenna
Smáspenna

Teikning nr: 216-98
Mkv: 1:50

Dagss: 19-08-98
Blað: 2 af 3

Hannað: *[Signature]*
Teiknað: