


Samþykkt þann
 08 SEPT. 2004
 Byggingafulltrúinn í Hafnarfrófi
 F.h. Kristján Þórarinnsson



L=22.98 SÚÐUR


G=23.64

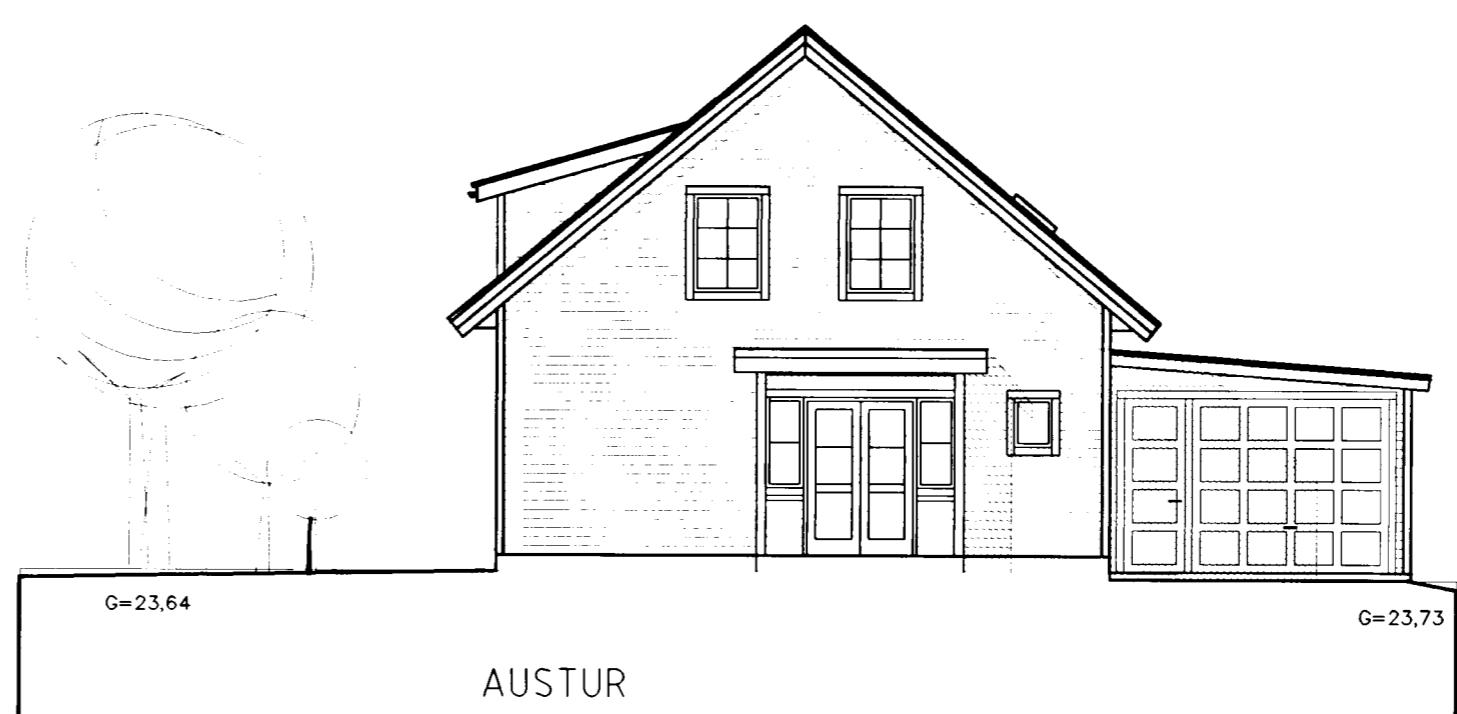

AUSTUR

G=23.64

G=23.73

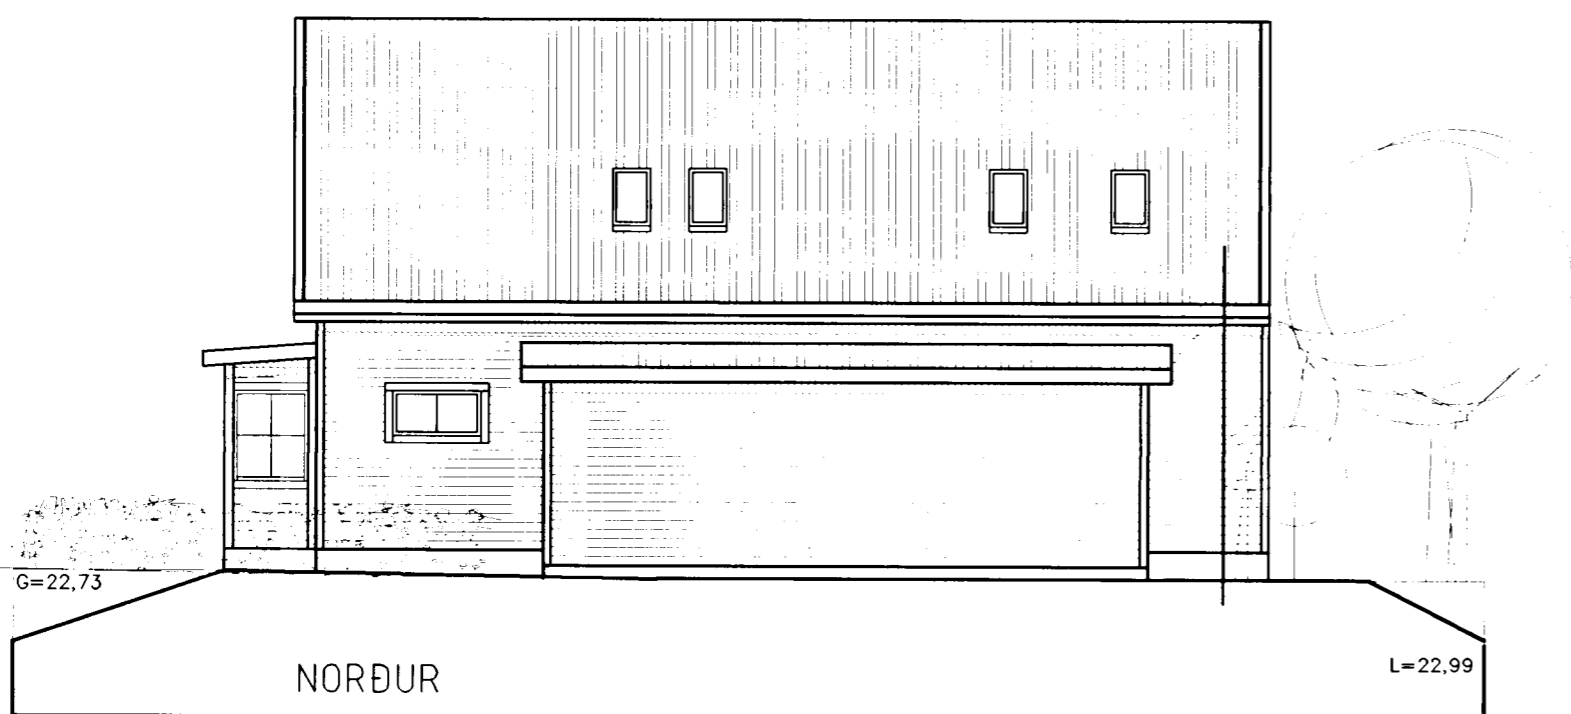

NORÐUR

G=22.73


L=22.99





VESTUR

L=22.99

L=22.98

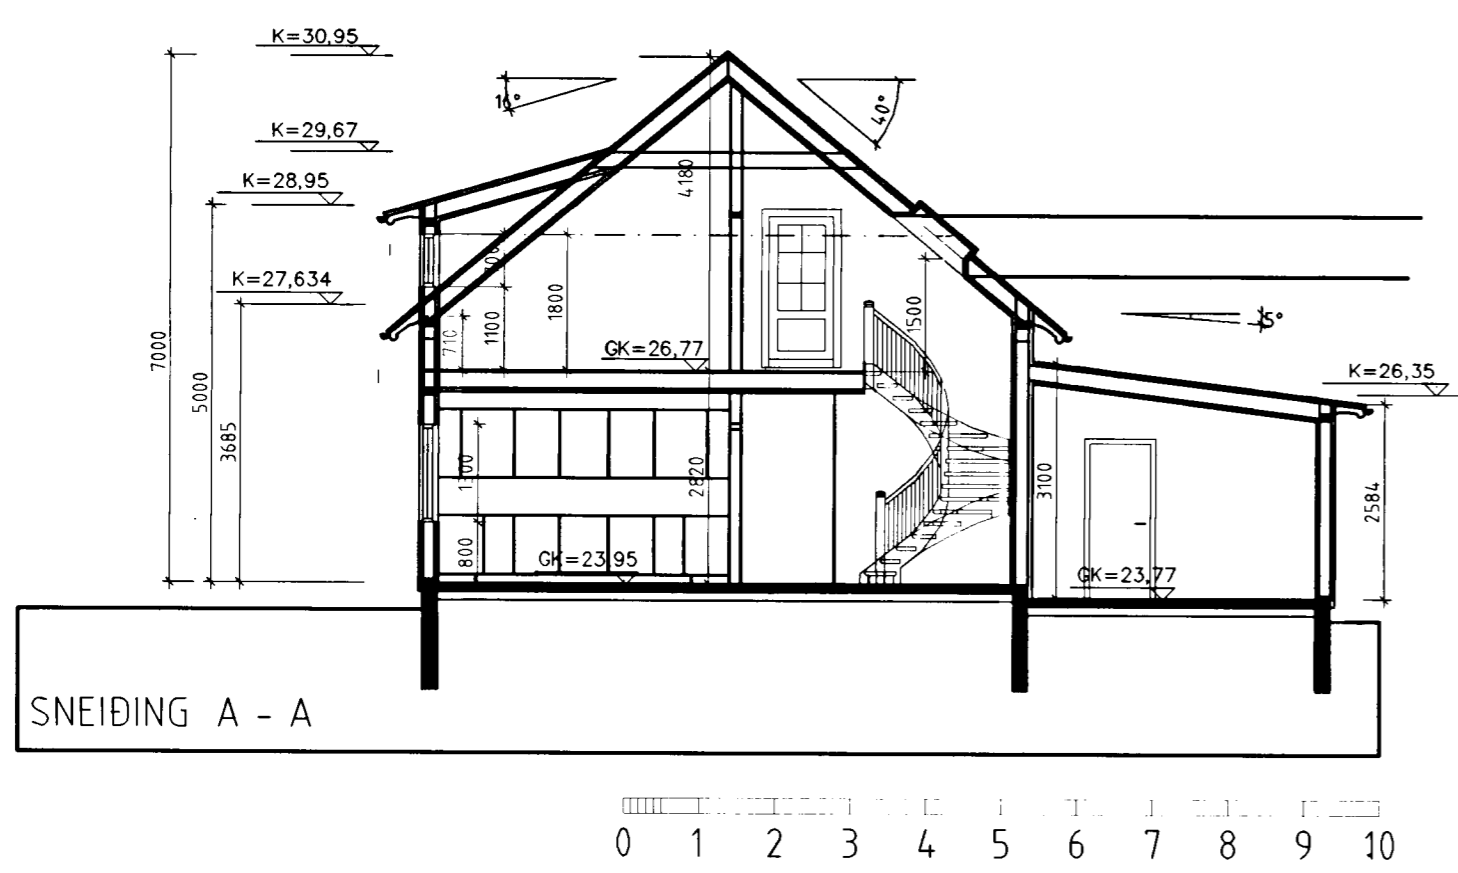

SNEIÐING A - A

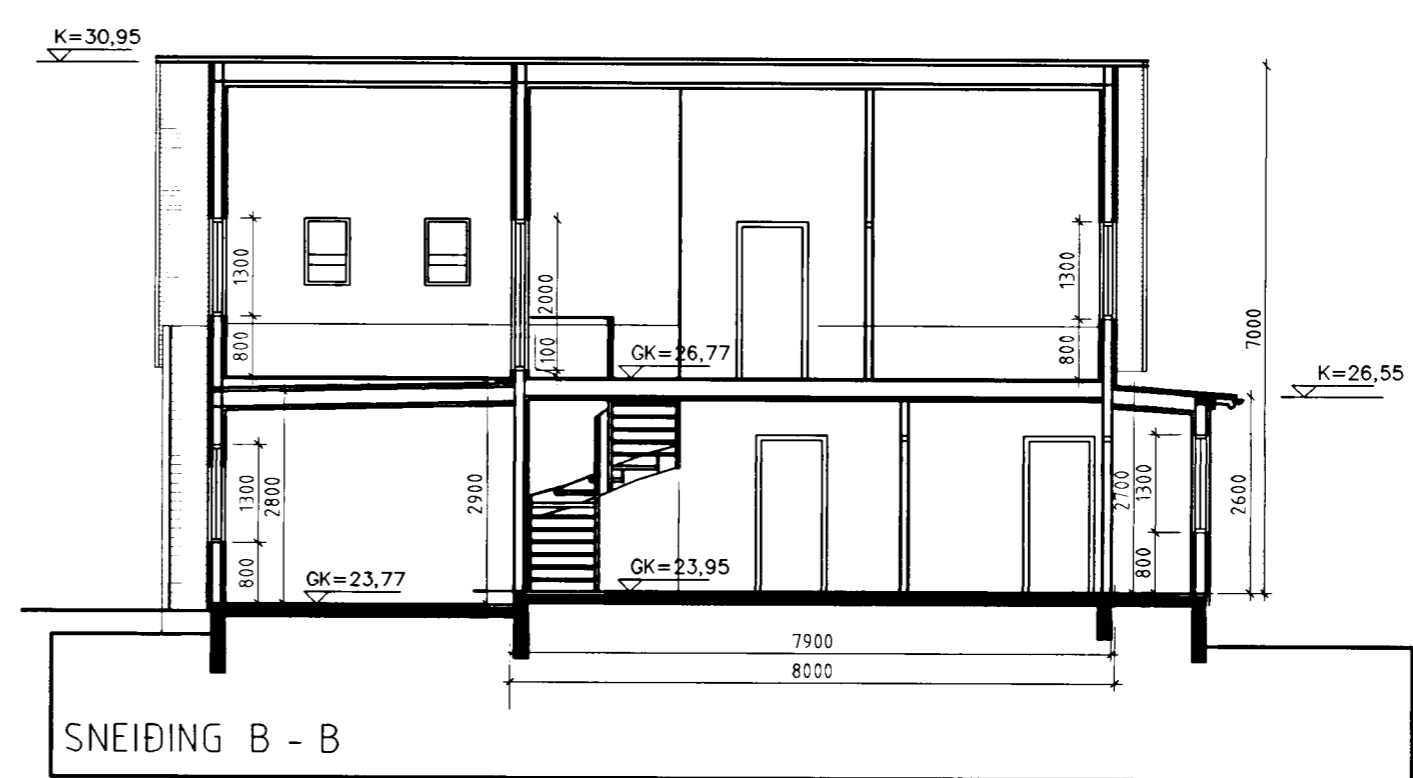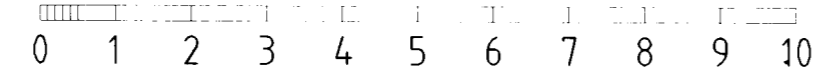

SNEIÐING B - B

B 10.05.04 FF Dak sett yfir svalir
 15.05.99 FF Kvistur settur á suðurþak
 breytt dags. teikna? lýsing

Sneiðingar
 verknr.: hanna?/teikn: ff mkv: 1/100 dags: 25.08.98

TEIKNISTOFAN THAK
 FRÍDRÍK FRÍDRÍKSSON DRÆKTEKT E.Á. 21256-4519, FF-DRK@SLANDI.DJIS
 KLAPPARSTÍG 10, 101 REYKJAVÍK, Sími 5511000, Fax 5511000

102B
 Fálkakraun
 Útlit