
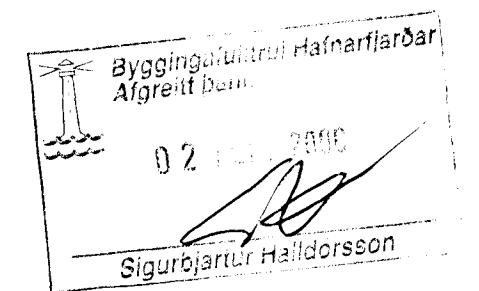


SNEIDING B - B

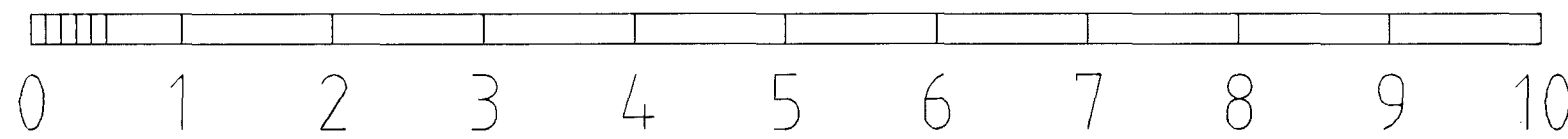

204
Fálkakraun 12
Sneiðing 1/150

verknr.: hanna?/teikn: ff mkv: 1/50 dags: 28.01.00

TEIKNISTOFAN THAK FRIBRIK FRIBRIKSSON ARCHITECT F.A.Í, 21250-4510, FF-ARK @I SLANDIAIS KLAPPASTÍG 10, 101 REYKJAVÍK, Sími 5510 00, Fax 5510 00

31.01.00 *Lfridriksson*

breytt dags. teikna? lýsing