
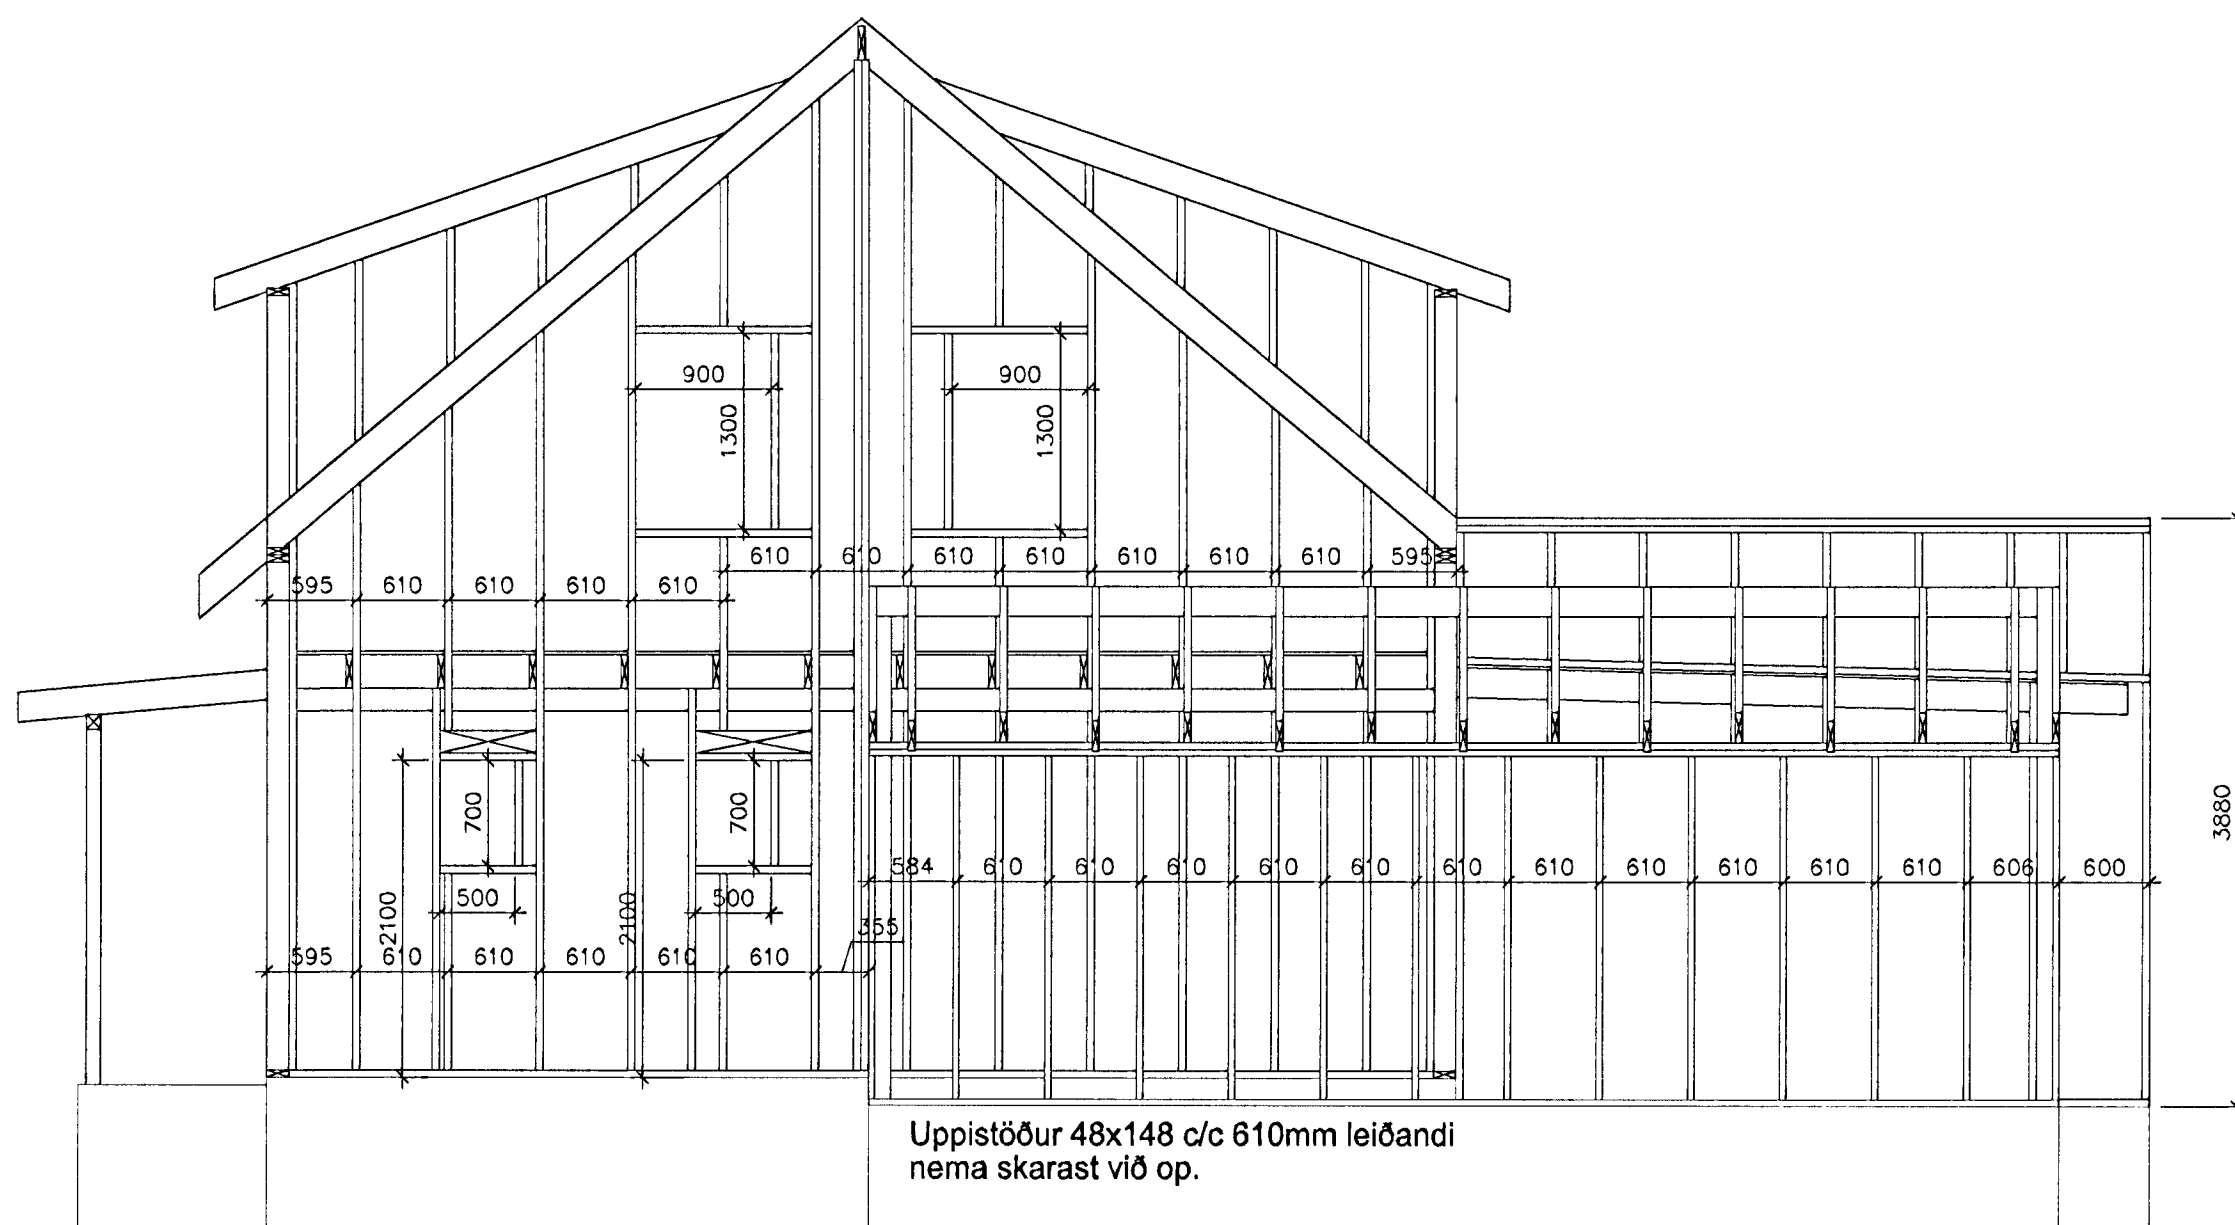


Austur Mkv. 1:50

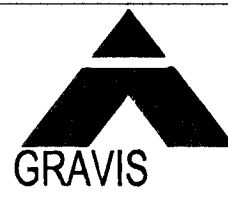

Vestur Mkv. 1:50

Skýringar:
 Efnislisti.
 Sperrur T24 48x198mm á lágbyggingar
 Sperrur T24 48x223mm á rispak
 Gólfbitar T24 48x223mm
 Útveggjagrind T18 48x148mm

Breytingar.		
Nr.:	Lýsing:	Dagss.:
01		
02		
Dagss: 17-09-99		
Kvarði: 1:50		
Hannað: STJ		Yfirarið: STJ
Teiknað: BAR		
Teikning nr.B3.1		
Burðarvirki		
Fálkakraun 12, Hafnarfirði		
GRAVIS ehf.		 GRAVIS
Kt:650398-3519		
Kaplakrauni 15 220 Hafnarfirði		
s:555-3783 fax.555-2873		
Stefán Jörundsson TFÍ kt. 230145-7099		
