


SNEIDING B - B

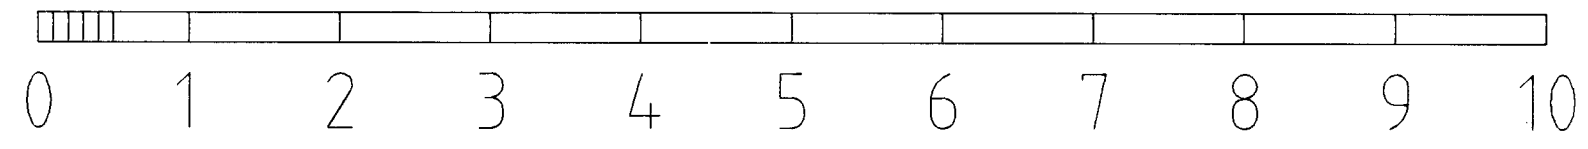

Byggingaávitni ríðnarfrjóðar
Algreitt þessi
02.11.2011
Sigurbjartur Halldórsson

204
Fálkakraun 14
Sneiðing 1/150
dags: 28.01.00

verknr.: hanna?/teikn: ff mkv: 1/50

TEIKNISTOFAN THAK FRIBRIK FRIBRIKSSON AÐRITTEKT F.Ð.Í. 21256-4519, FFARX @ SLANDIADIS KLADPRADSTUOLU, 101 REYKJAVIK, SIMI 55110 00, FAX 55110 00

31.01.00 *Heiðarsson*

breytt dags. teikna? lýsing