


SNEIÐING A-A Mkv. 1:50

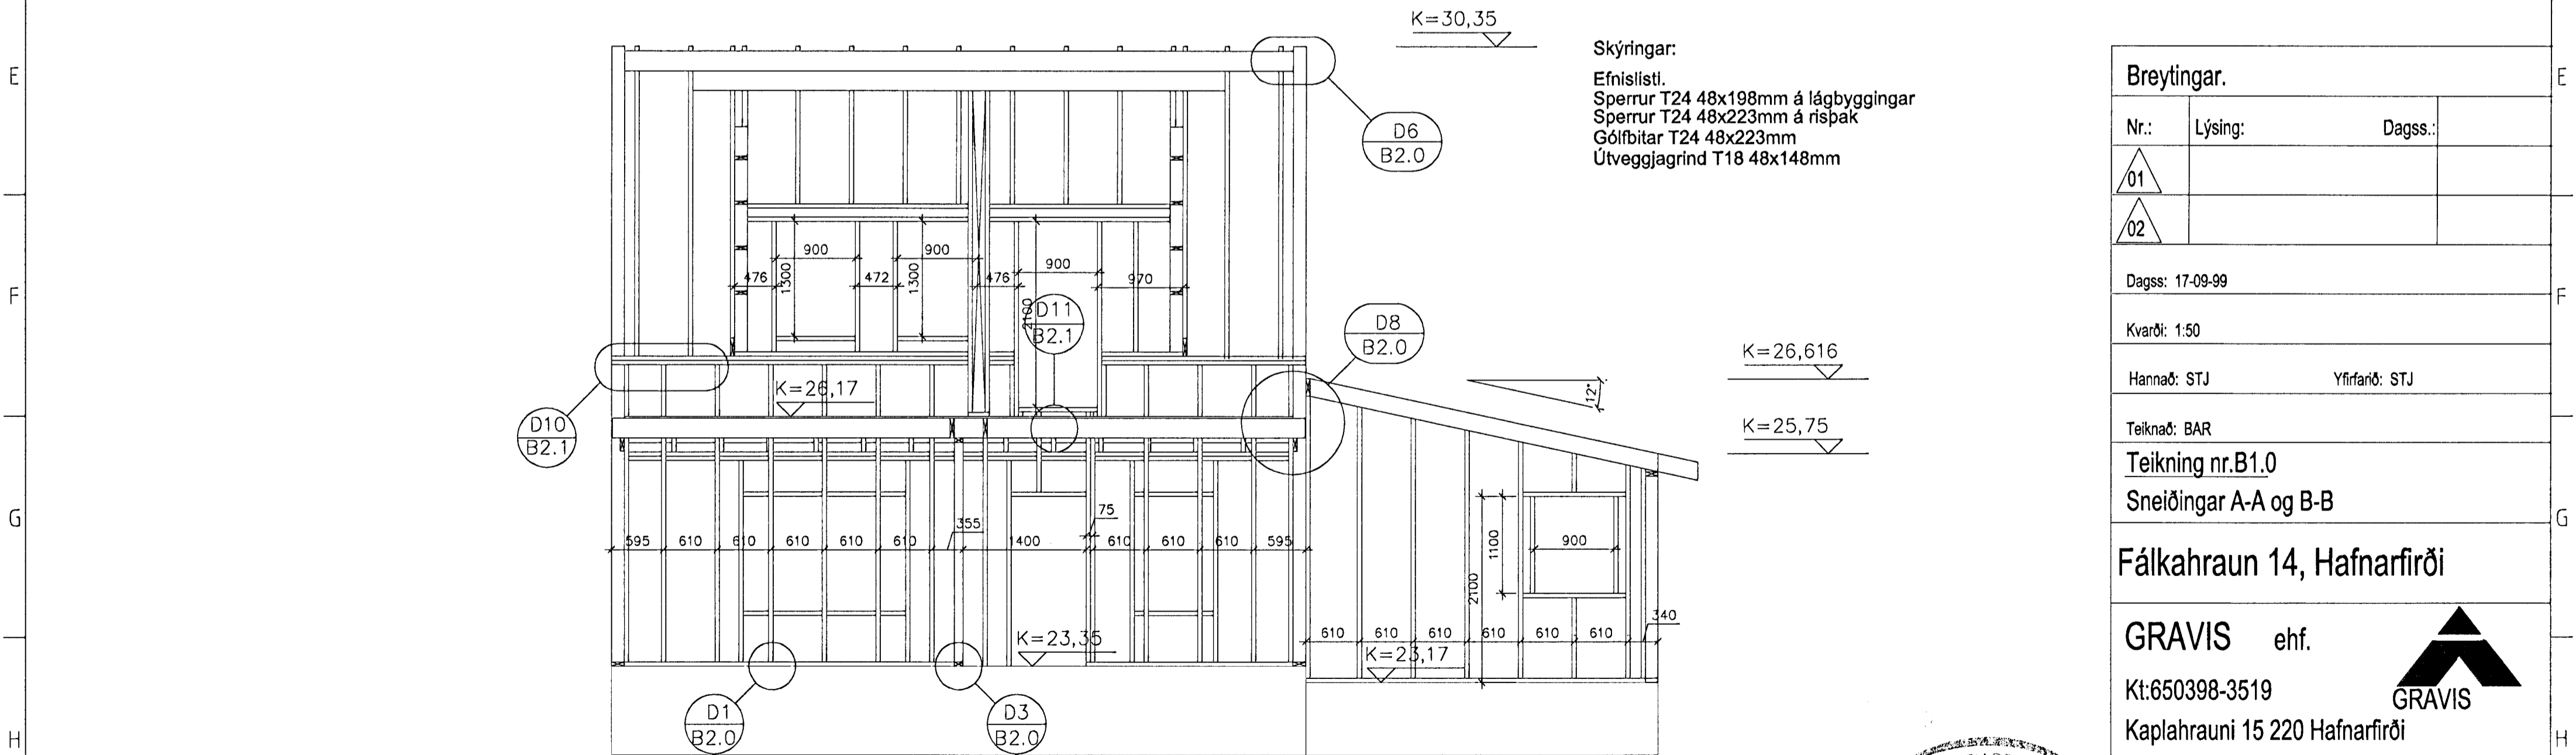

SNEIÐING B-B Mkv. 1:50

Skýringar:
 Efnislisti.
 Sperrur T24 48x198mm á lágbyggingar
 Sperrur T24 48x223mm á rispak
 Gólfbitar T24 48x223mm
 Útveggjagrind T18 48x148mm

Breytingar.		
Nr.:	Lýsing:	Dagss.:
01		
02		

Dagss: 17-09-99
 Kvarði: 1:50
 Hannað: STJ Yfirarið: STJ
 Teiknað: BAR
Teikning nr.B1.0
 Sneiðingar A-A og B-B

Fálkakraun 14, Hafnarfirði

GRAVIS ehf.
 Kt:650398-3519
 Kaplahrauni 15 220 Hafnarfirði
 s:555-3783 fax:555-2873

Stefán Jörundsson TFI kt. 230145-7099
Stefán Jörundsson

