


Norður Mkv. 1:50

Skýringar:

- Efnislisti.
- Sperrur T24 48x198mm á lágbyggingar
- Sperrur T24 48x223mm á rispak
- Gólfbitar T24 48x223mm
- Útveggjagrind T18 48x148mm

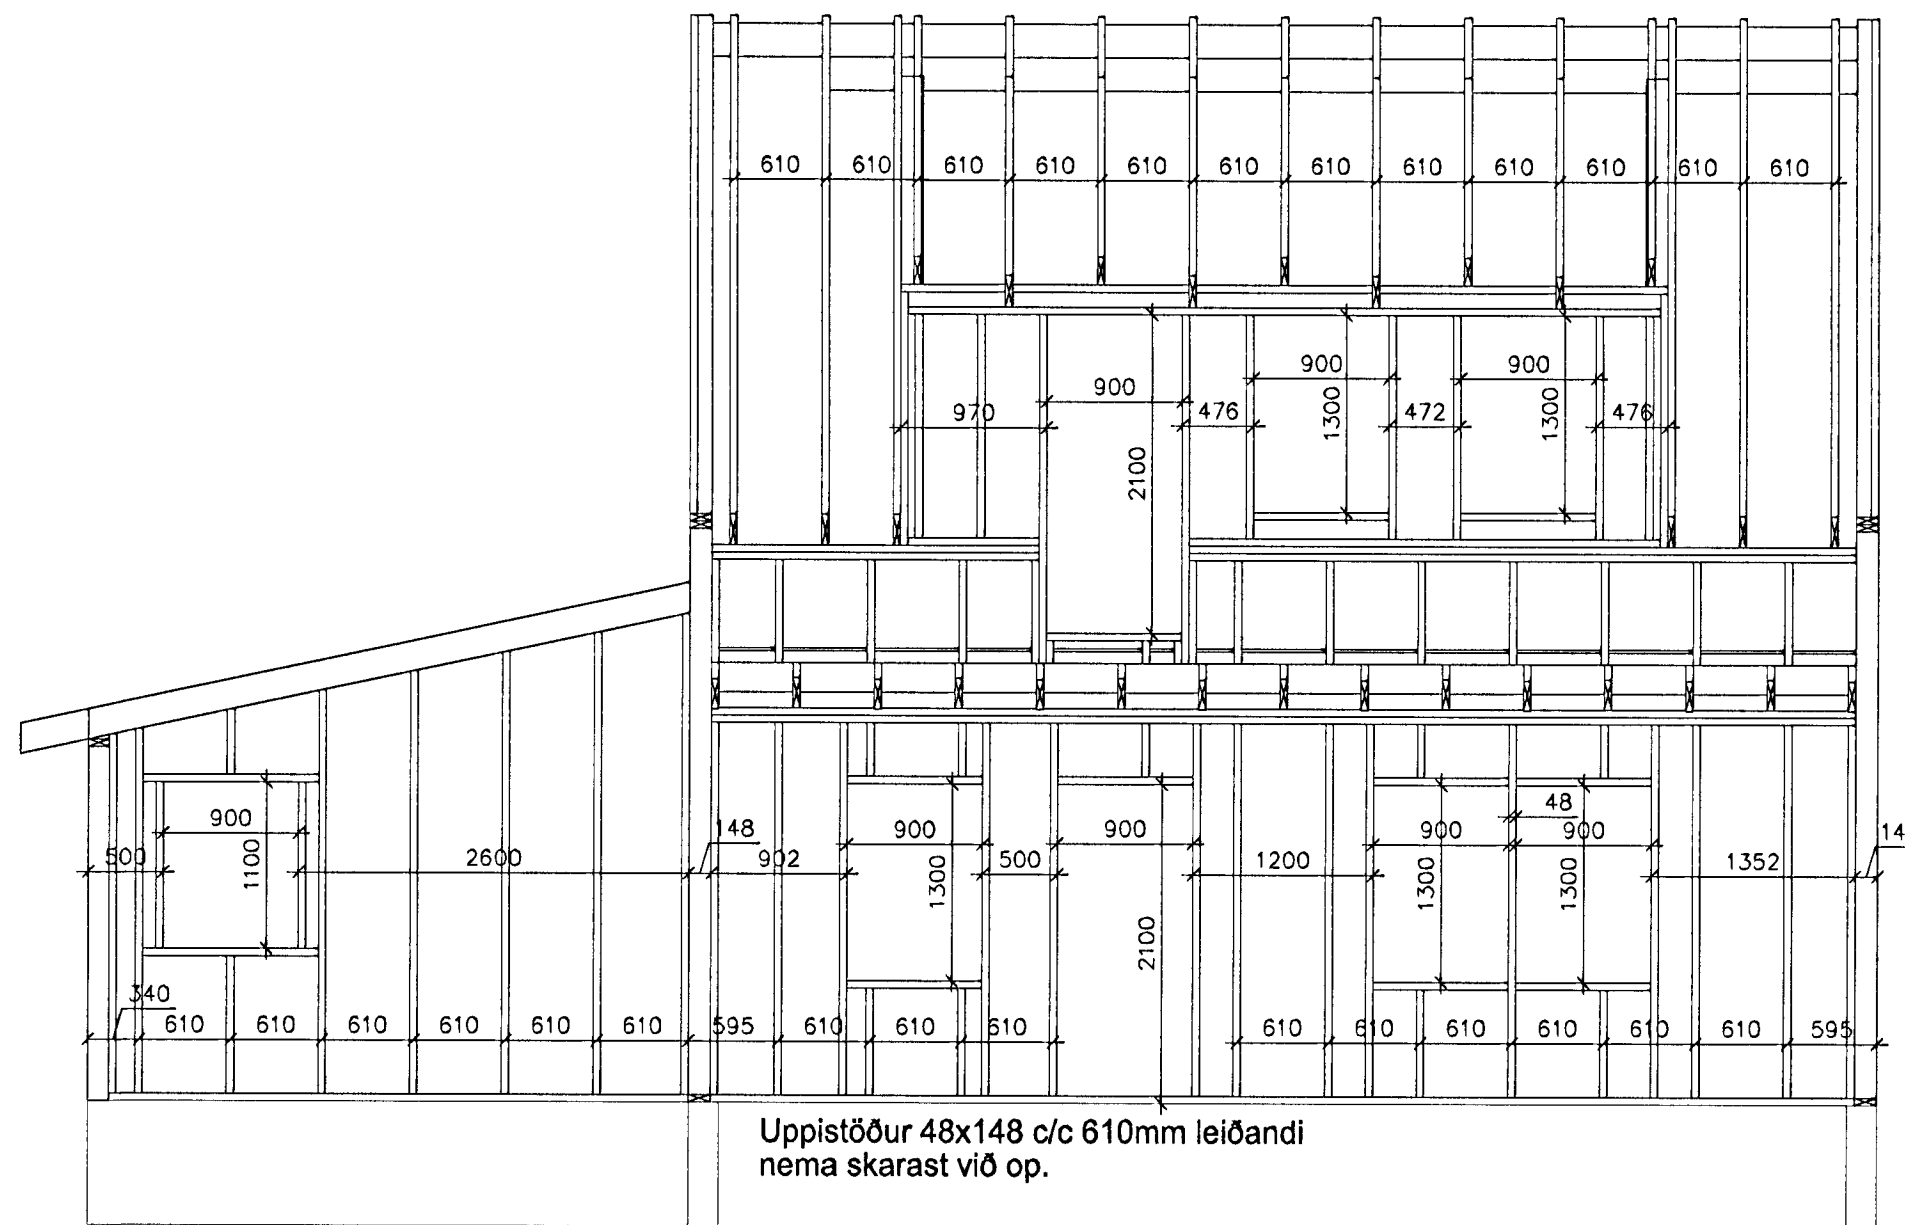

Suður Mkv. 1:50

Breytingar.

Nr.:	Lýsing:	Dagss.:
01		
02		

Dagss: 17-09-99

Kvarði: 1:50

Hannað: STJ

Yfirfarið: STJ

Teiknað: BAR

Teikning nr.B3.0

Burðarvirki

Fálkakraun 14, Hafnarfirði

GRAVIS ehf.

Kt:650398-3519

Kaplahrauni 15 220 Hafnarfirði

s:555-3783 fax.555-2873

Stefán Jörundsson TÍÍ kt. 230145-7099



Stefán Jörundsson