



GRUNNMÝND 1:50

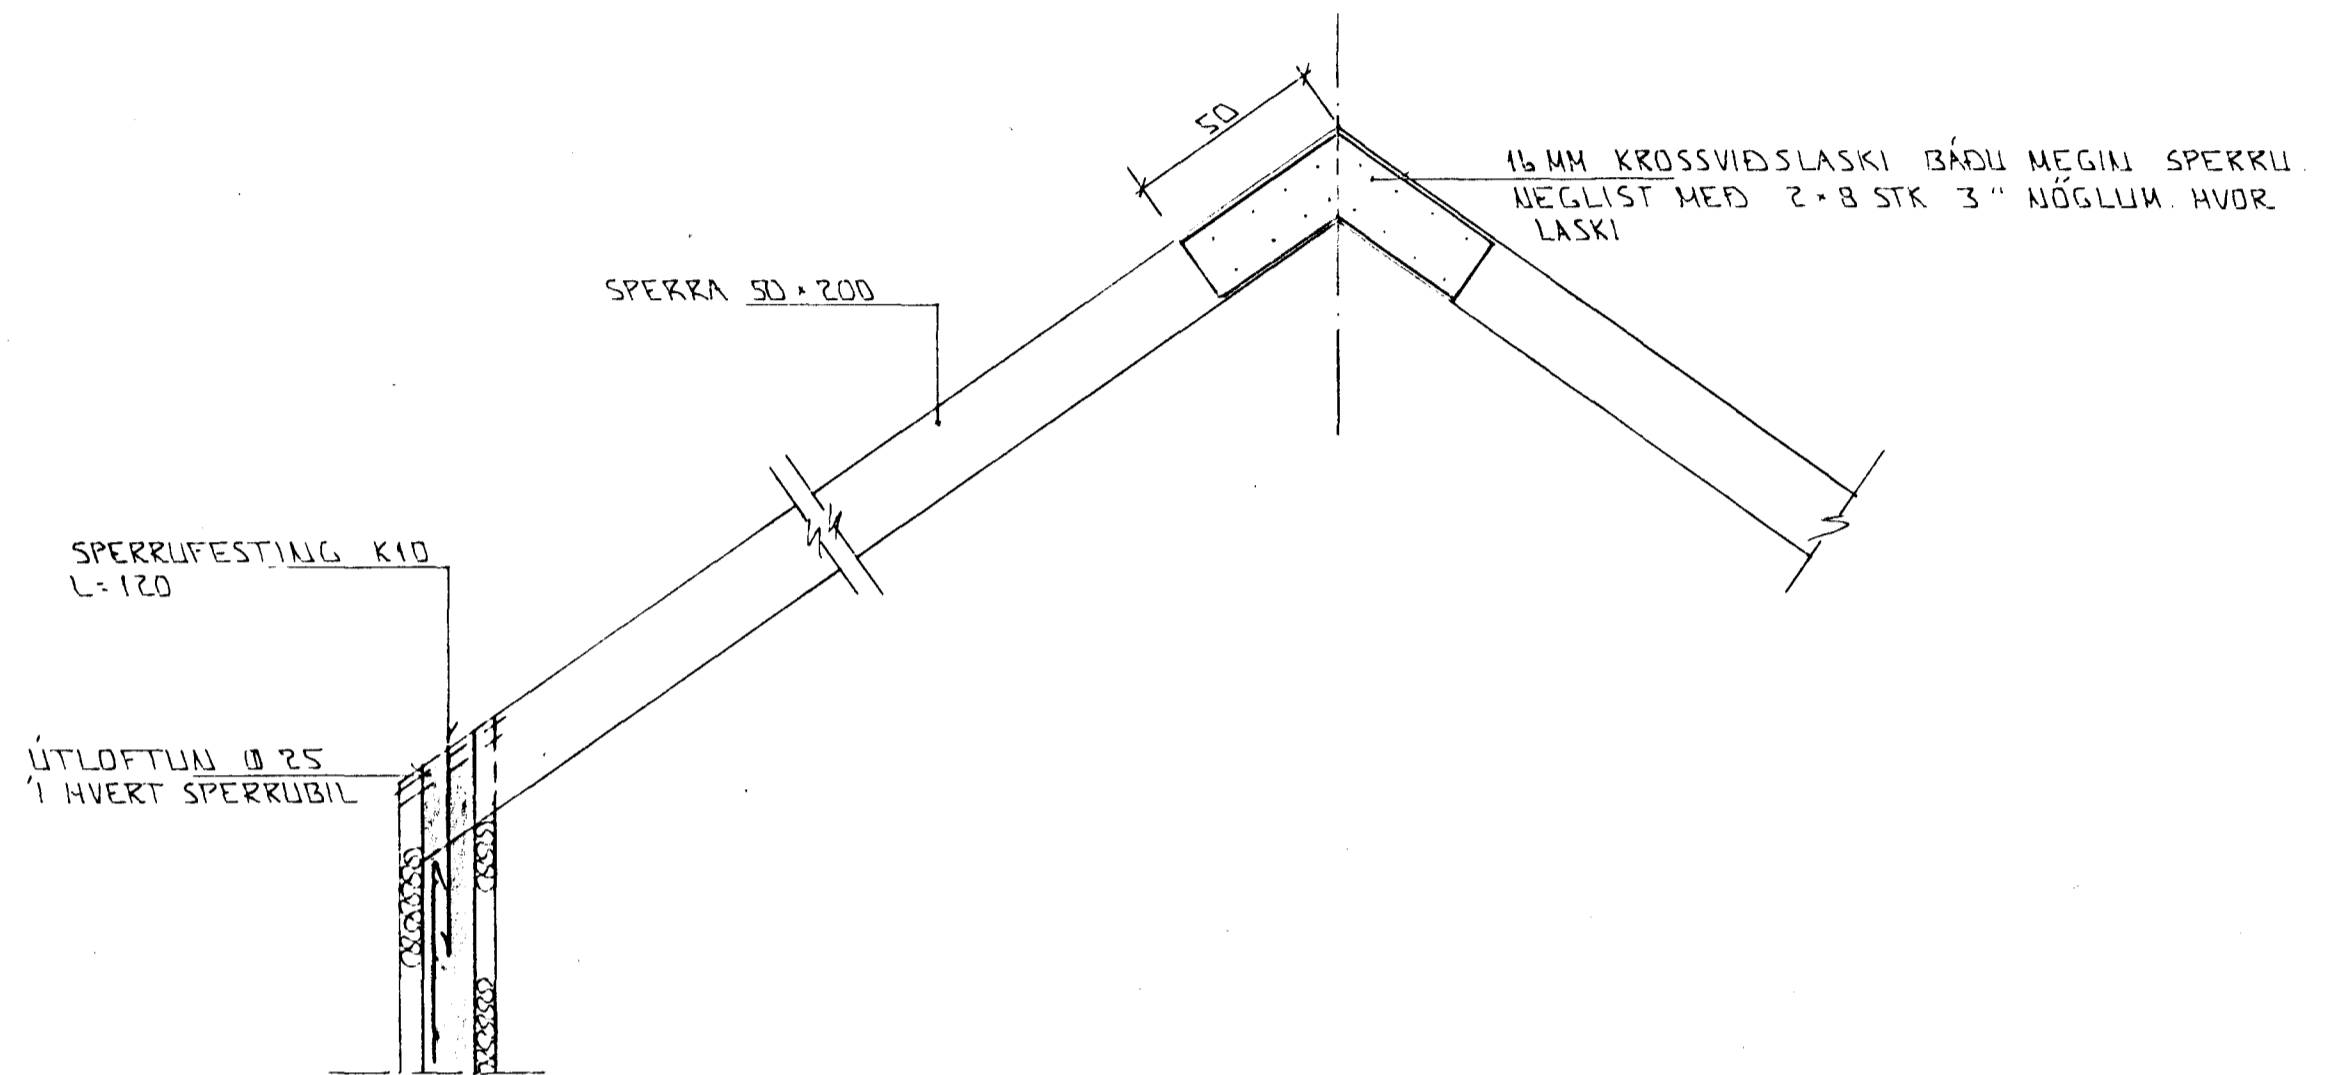

SNID 13-13 1:20

SPERRUR BOLTAST SAMAN
MED BORDABOLTUM 1/2 60

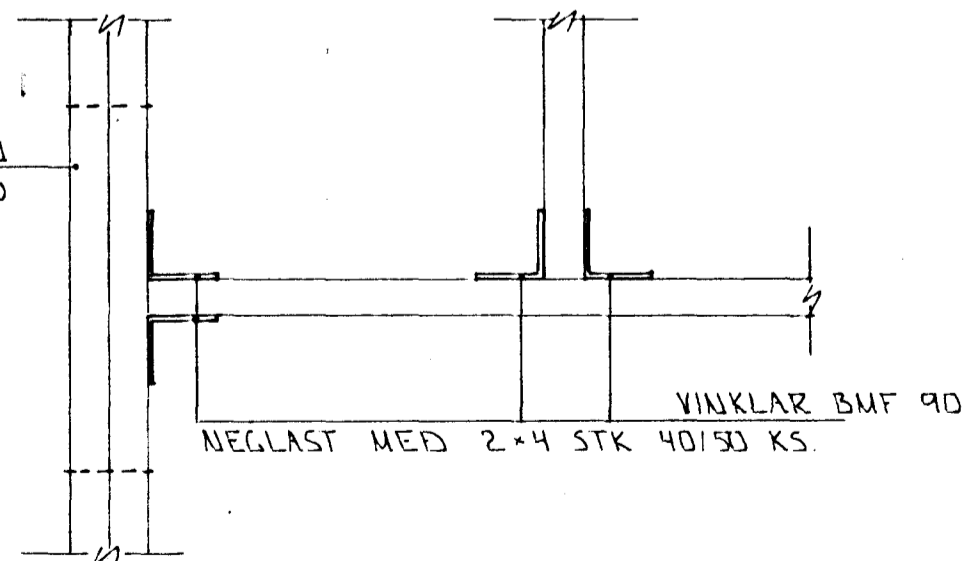

SERMÝND B 1:10

VEGGIR STEINPAST Í ARGISOL
EINANGRUNAR MÖT.
Í ÚTBÚN ÚTVEGGA KOMI EINFÖLD
GRIND K10 1/2 25 #.

BR: DAGS. EDLI BR. SIGN.

FÁLKAHRAUN 16
HAFNARFIRÐI

BENDING VEGGJA 2. HÆÐAR
ÞAKVIKKI

MKV 1:50 1:20

DAGS. APRIL '98


VERK NR. 9740

TEIKN NR. 1-05

HANNAÐ *U.H.*

TEIKNAD *GH*

YFIRFARIÐ

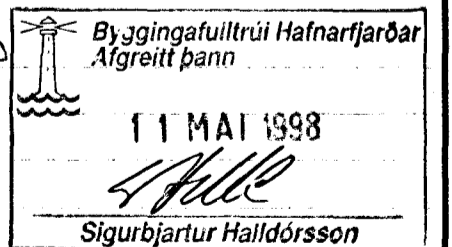

TEKNIÞJÓNUSTA
SIGURDAR ÞORLEIFSSONAR ehf

STRANDGÖTU 11 · 220 HAFNARFJÖRÐUR · SIMI 555 4255 · FAX 565 2875